


22-SEP-2004 17:38  
C:\Roadway\Projects\U2408\proj\U2408a16.pht  
Johnson

SOUTHERN BELL TELEPHONE AND TELEGRAPH CO.  
D.B. 1306 PG. 482

R.R. EASEMENT

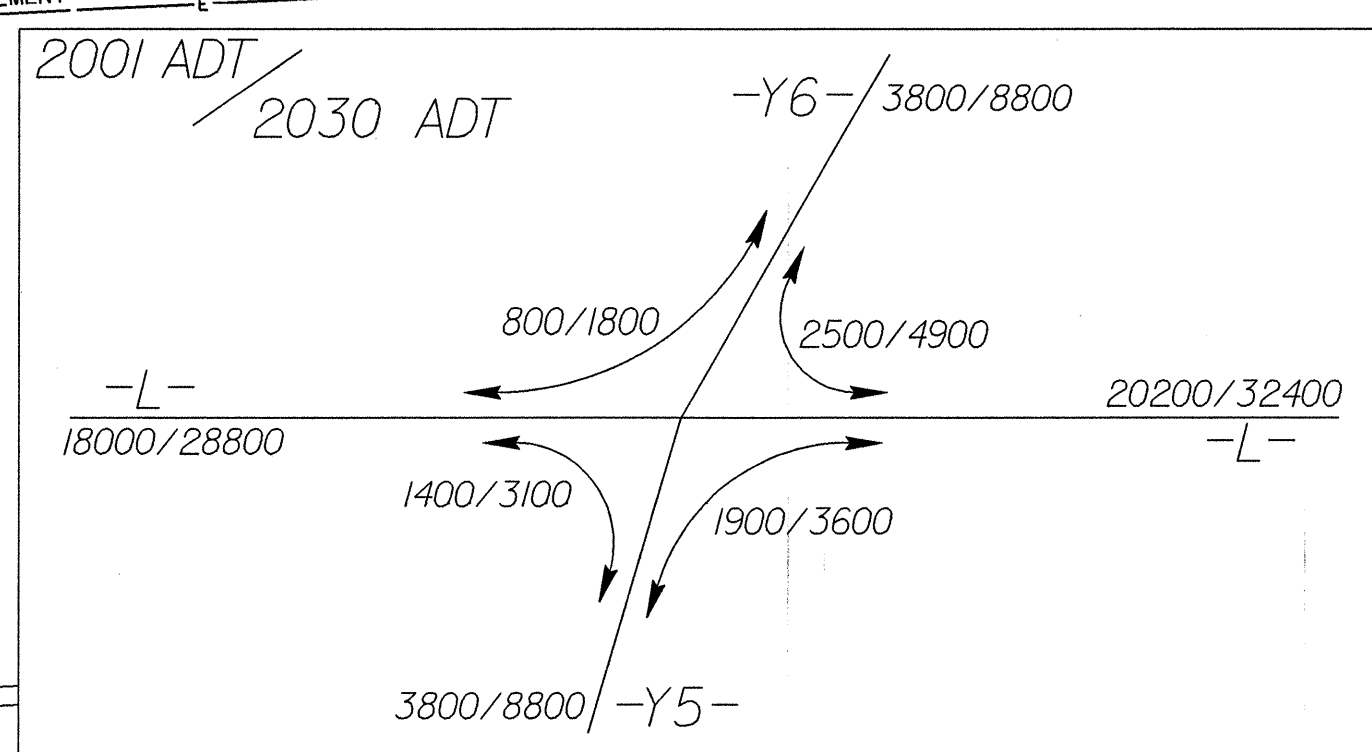

BEATY ENTERPRISES, LTD.  
D.B. 1270 PG. 347

**METRIC**


2.5 0 5

CONST. REV.  
R/W REV.

PROJECT REFERENCE NO. U-2408	SHEET NO. 16
R/W SHEET NO.	
ROADWAY DESIGN ENGINEER JERRY S. DOUGLAS 9/21/04	HYDRAULICS ENGINEER W. HENRY WELLS 9/23/04

MATCHLINE -L- STA 29+20 SHEET 15

MATCHLINE -L- STA 31+00 SHEET 17

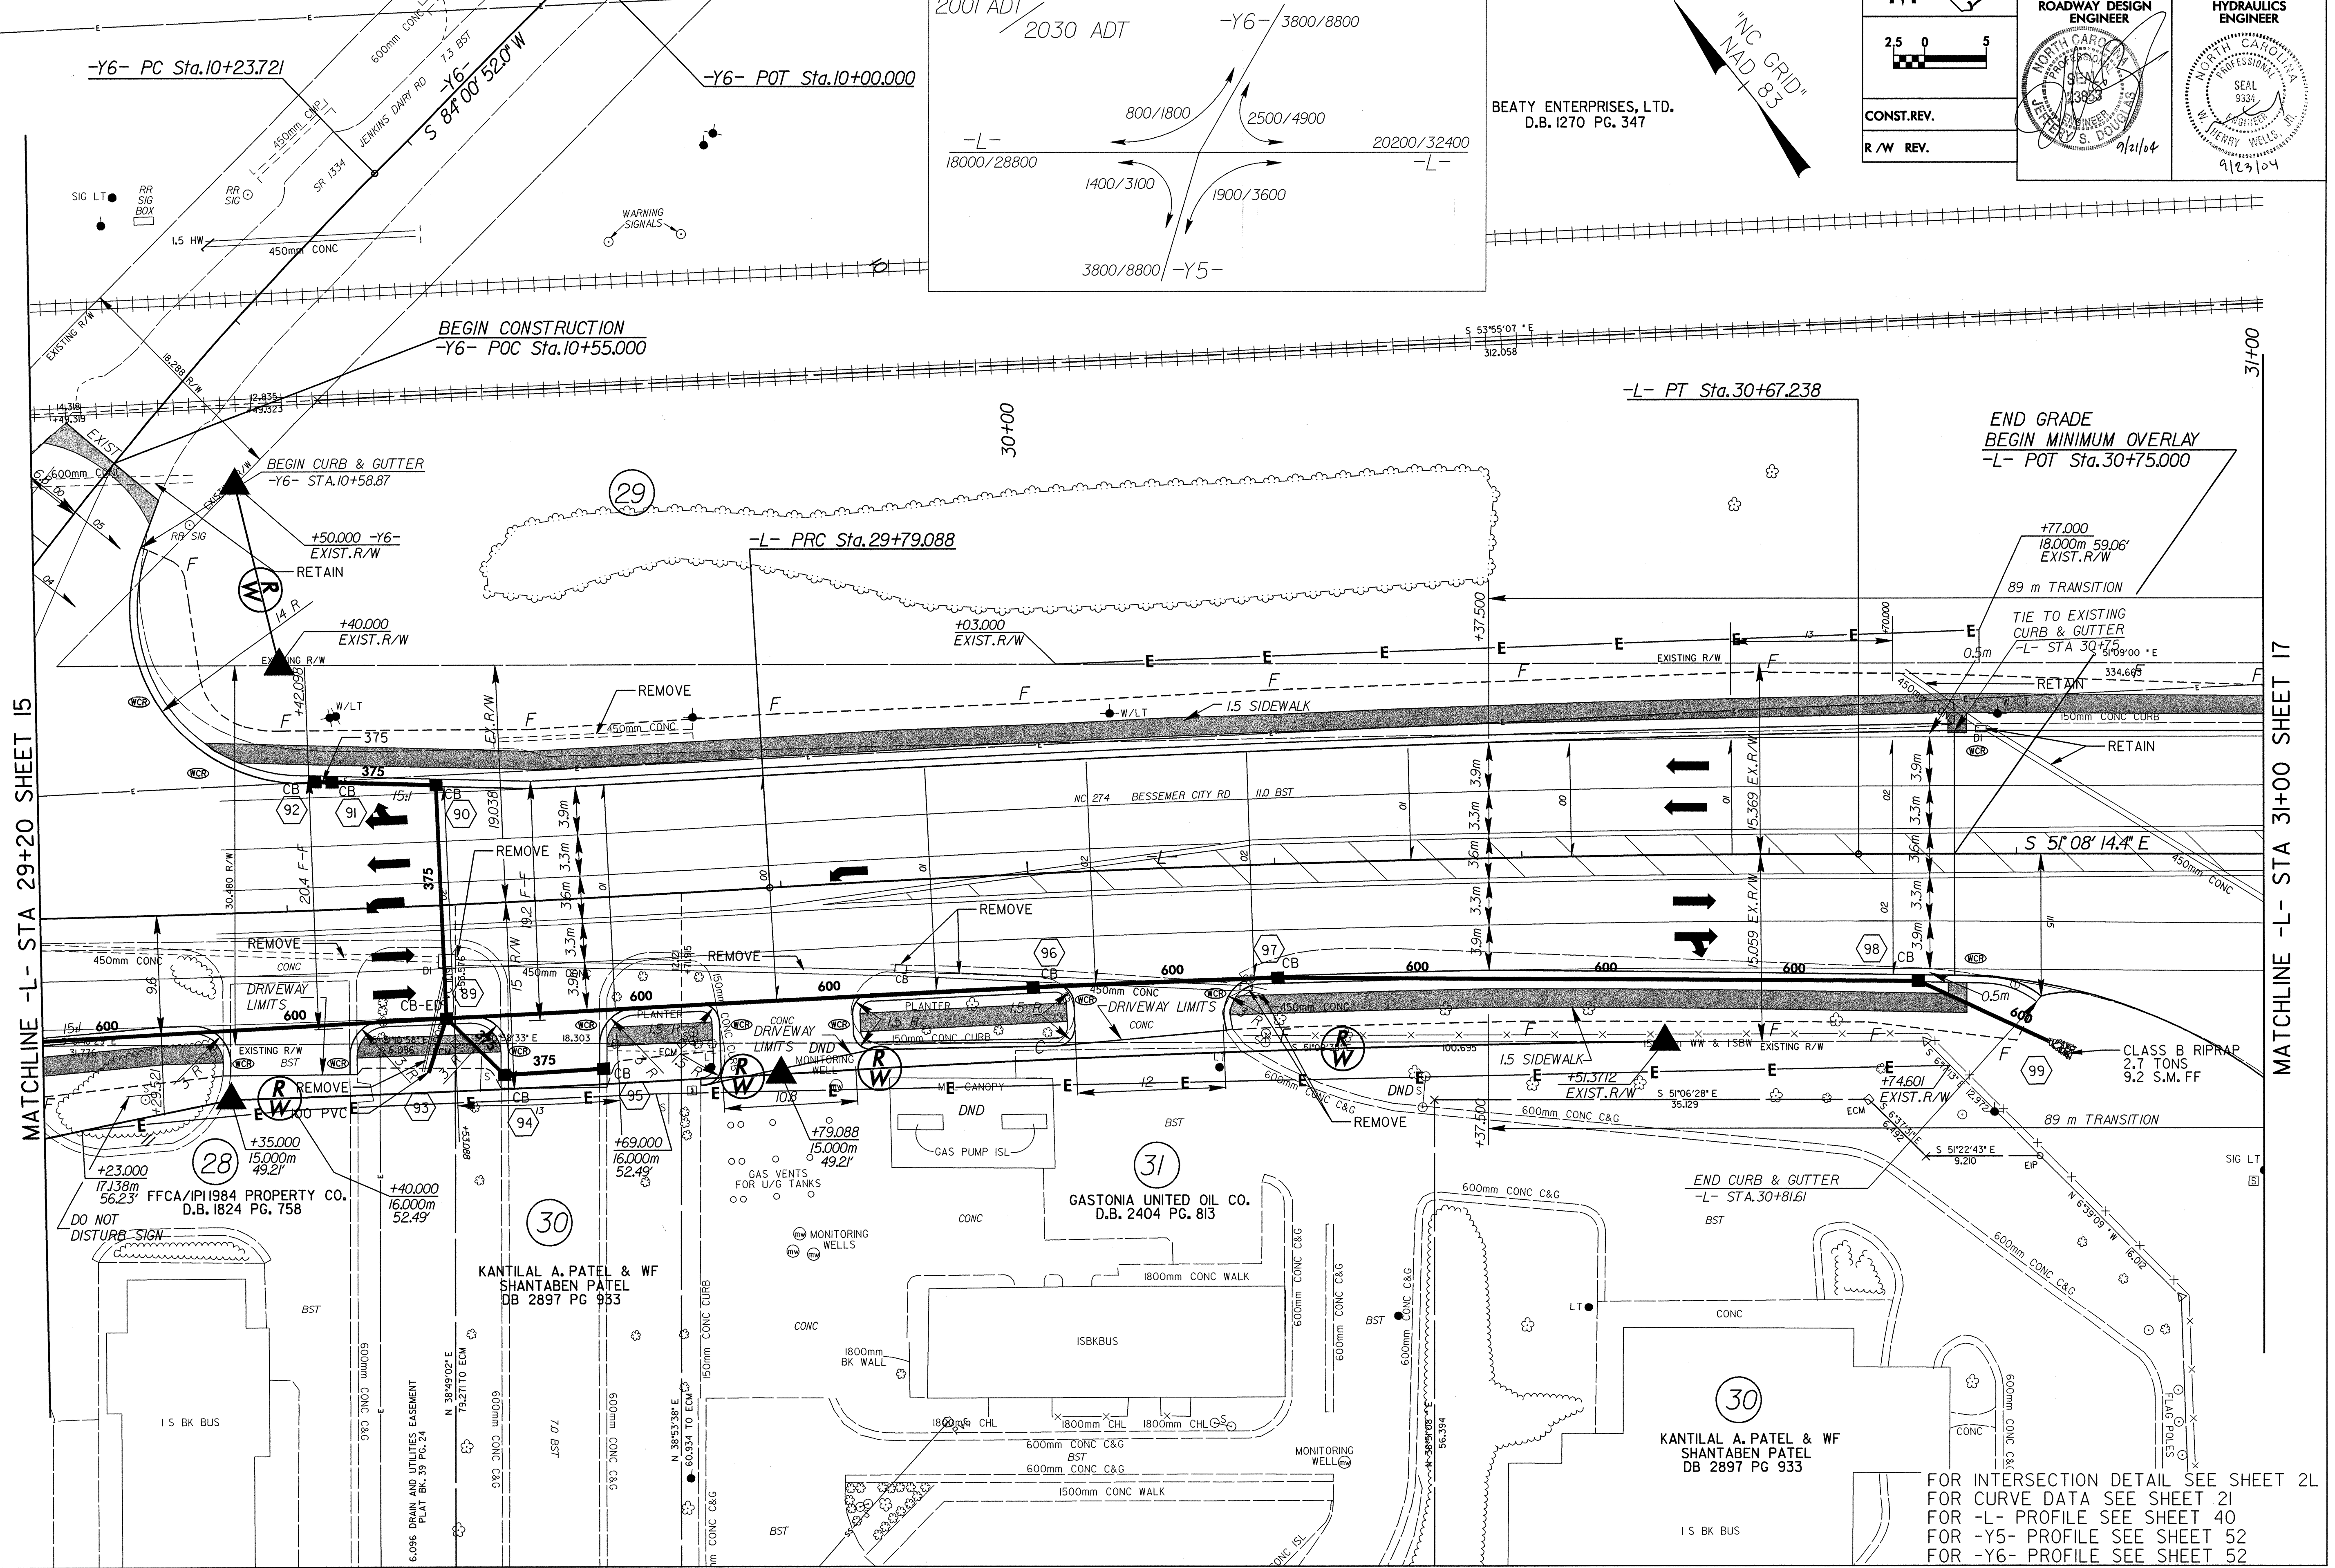

FOR INTERSECTION DETAIL SEE SHEET 2L  
FOR CURVE DATA SEE SHEET 21  
FOR -L- PROFILE SEE SHEET 40  
FOR -Y5- PROFILE SEE SHEET 52  
FOR -Y6- PROFILE SEE SHEET 52