


METRIC 2.5 0 5 CONST. REV. R/W REV.	PROJECT REFERENCE NO.	U-2408	SHEET NO.	15
	R/W SHEET NO.			
	ROADWAY DESIGN ENGINEER	HYDRAULICS ENGINEER		

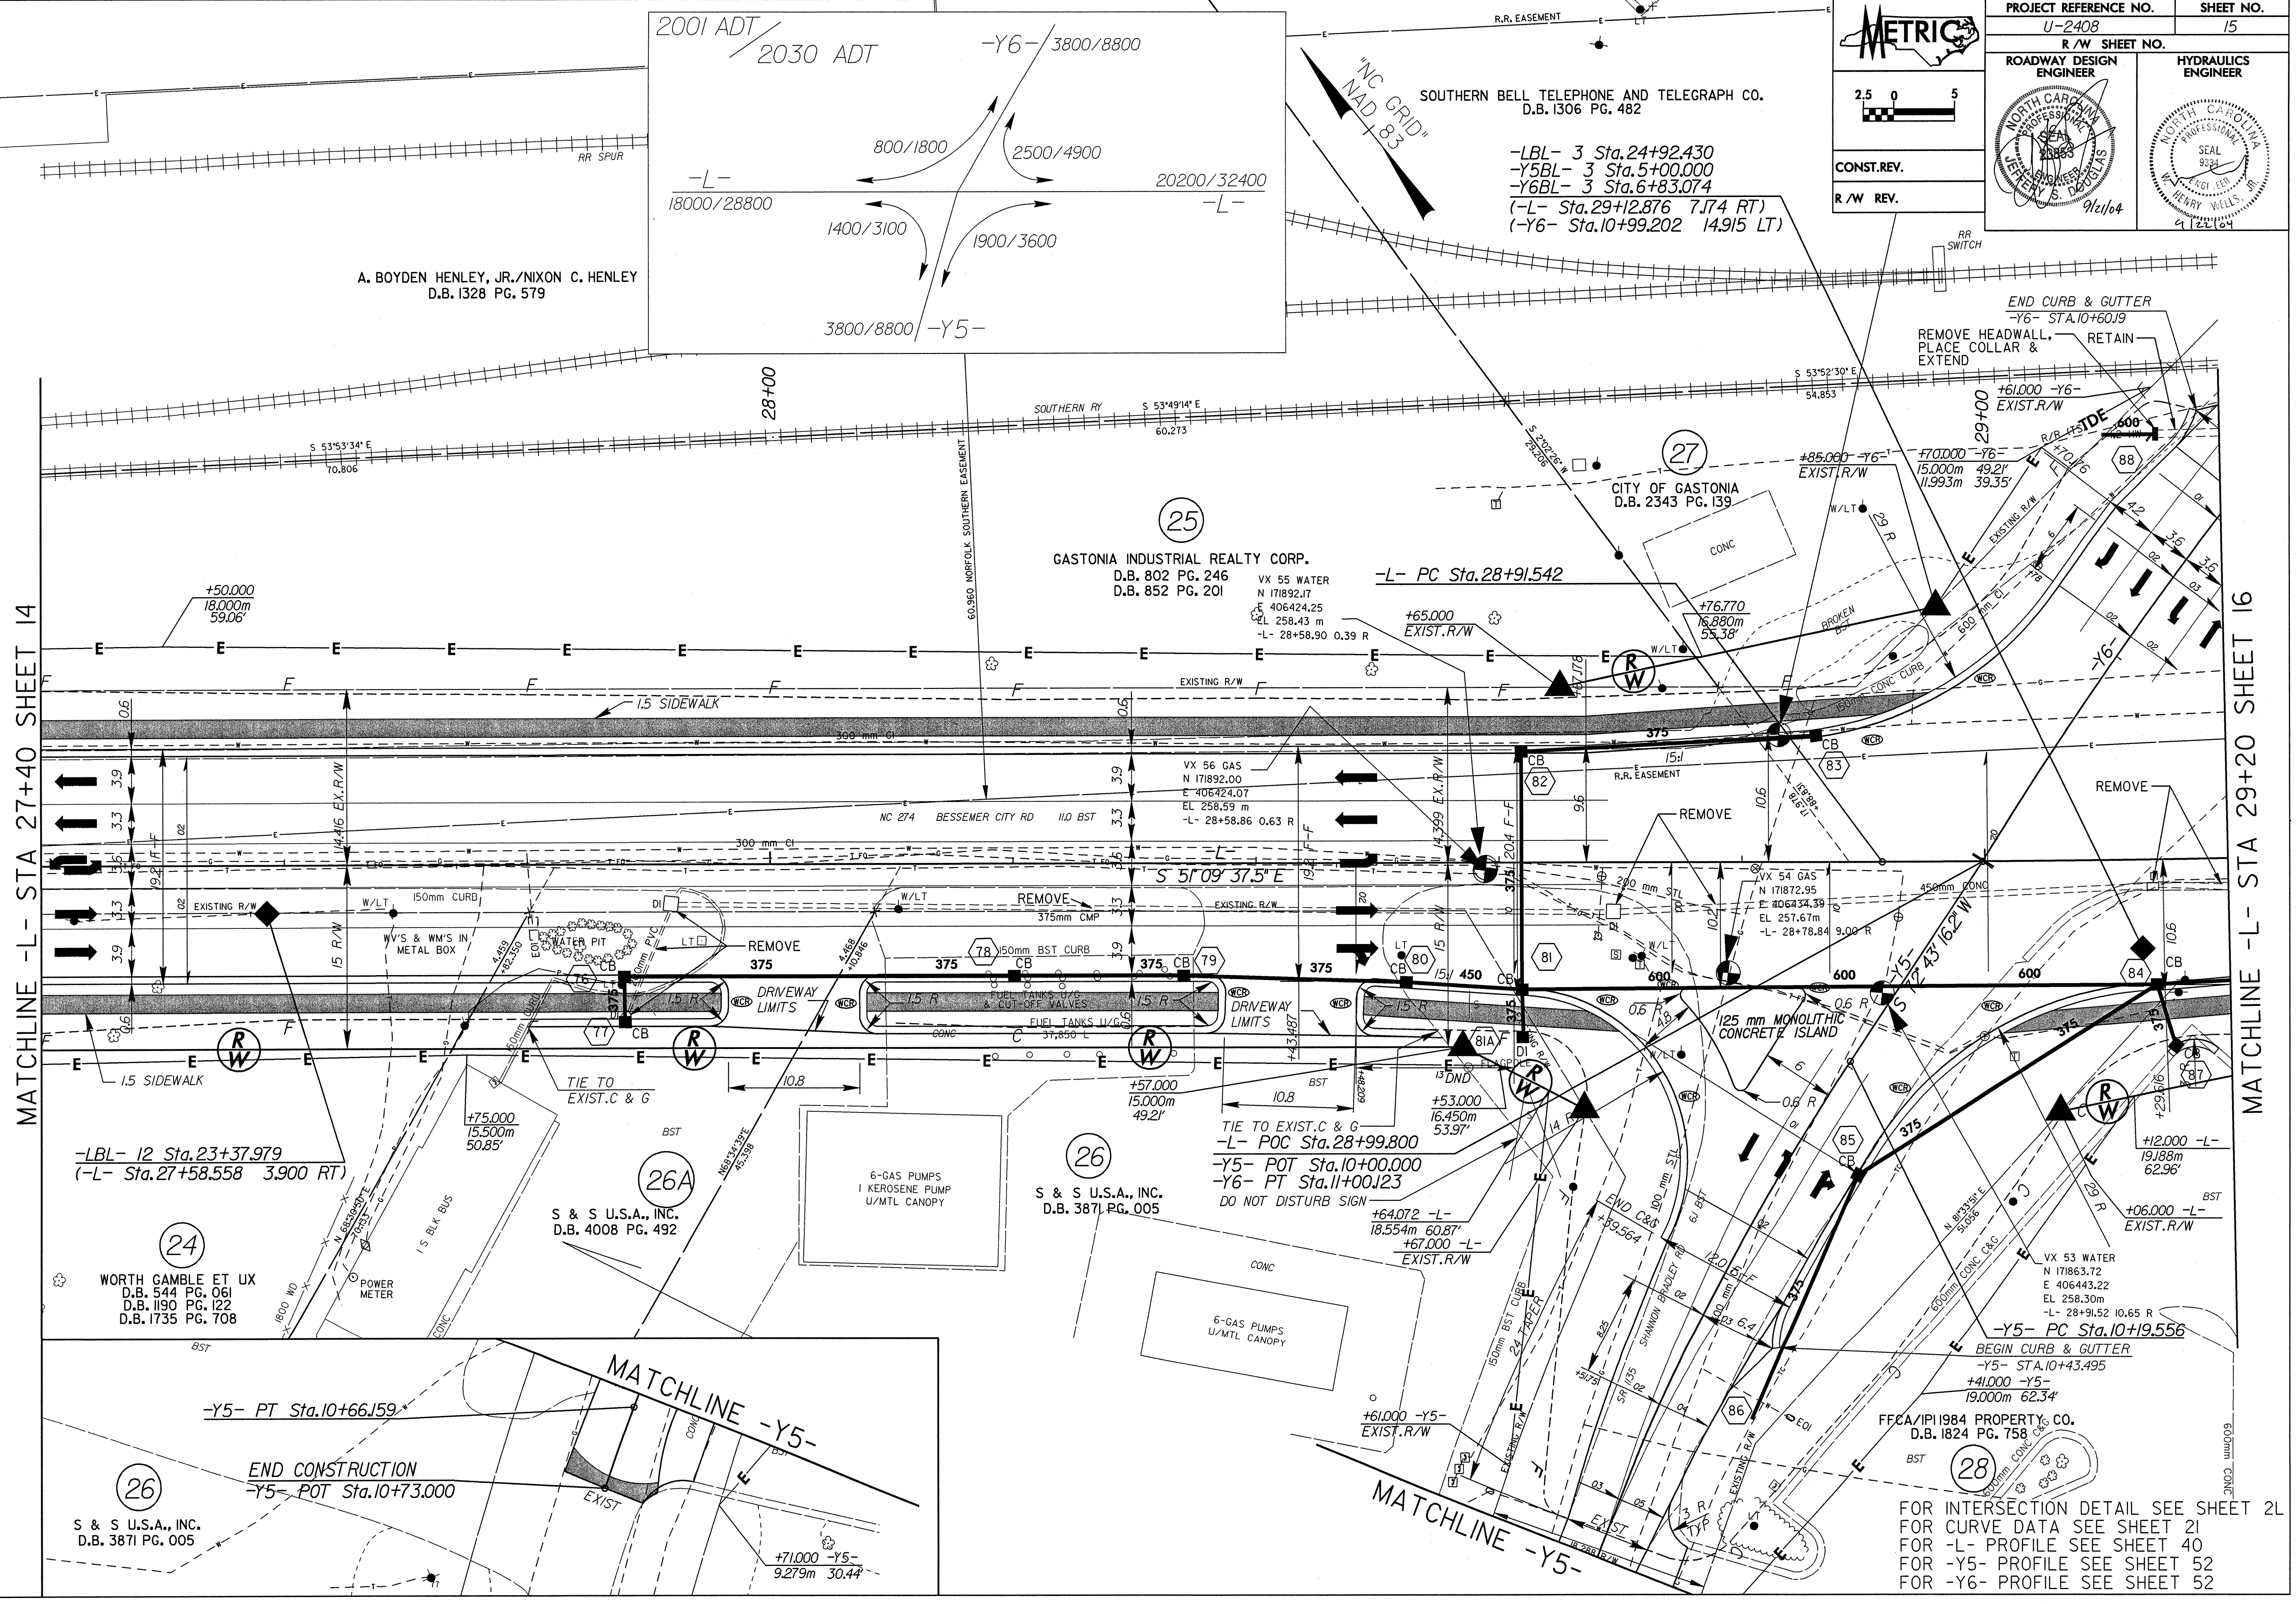

MATCHLINE -L- STA 27+40 SHEET 14

MATCHLINE -L- STA 29+20 SHEET 16

REVISIONS

24 SEP-2004 10:58
D:\ncd\proj\102408\proj\102408a15.plt

FOR INTERSECTION DETAIL SEE SHEET 2L
 FOR CURVE DATA SEE SHEET 21
 FOR -L- PROFILE SEE SHEET 40
 FOR -Y5- PROFILE SEE SHEET 52
 FOR -Y6- PROFILE SEE SHEET 52