


8/17/04
 25-SEP-2004 11:22
 Project: D:\data\U2408\perc\U2408a06.dwg

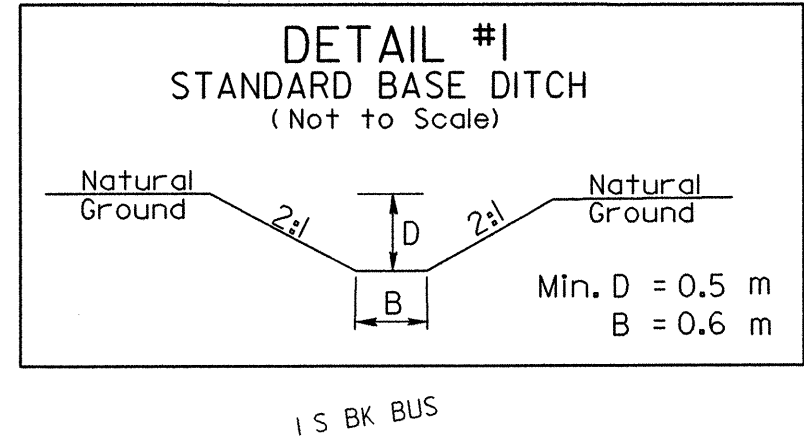


METRIC

PROJECT REFERENCE NO. U-2408
 R/W SHEET NO. 8
 SHEET NO. 8

ROADWAY DESIGN ENGINEER
 HYDRAULICS ENGINEER

CONST. REV.
 R/W REV.

Seal: NORTH CAROLINA PROFESSIONAL ENGINEER SEAL 9334
 W. HENRY WELLS, III
 9/22/04

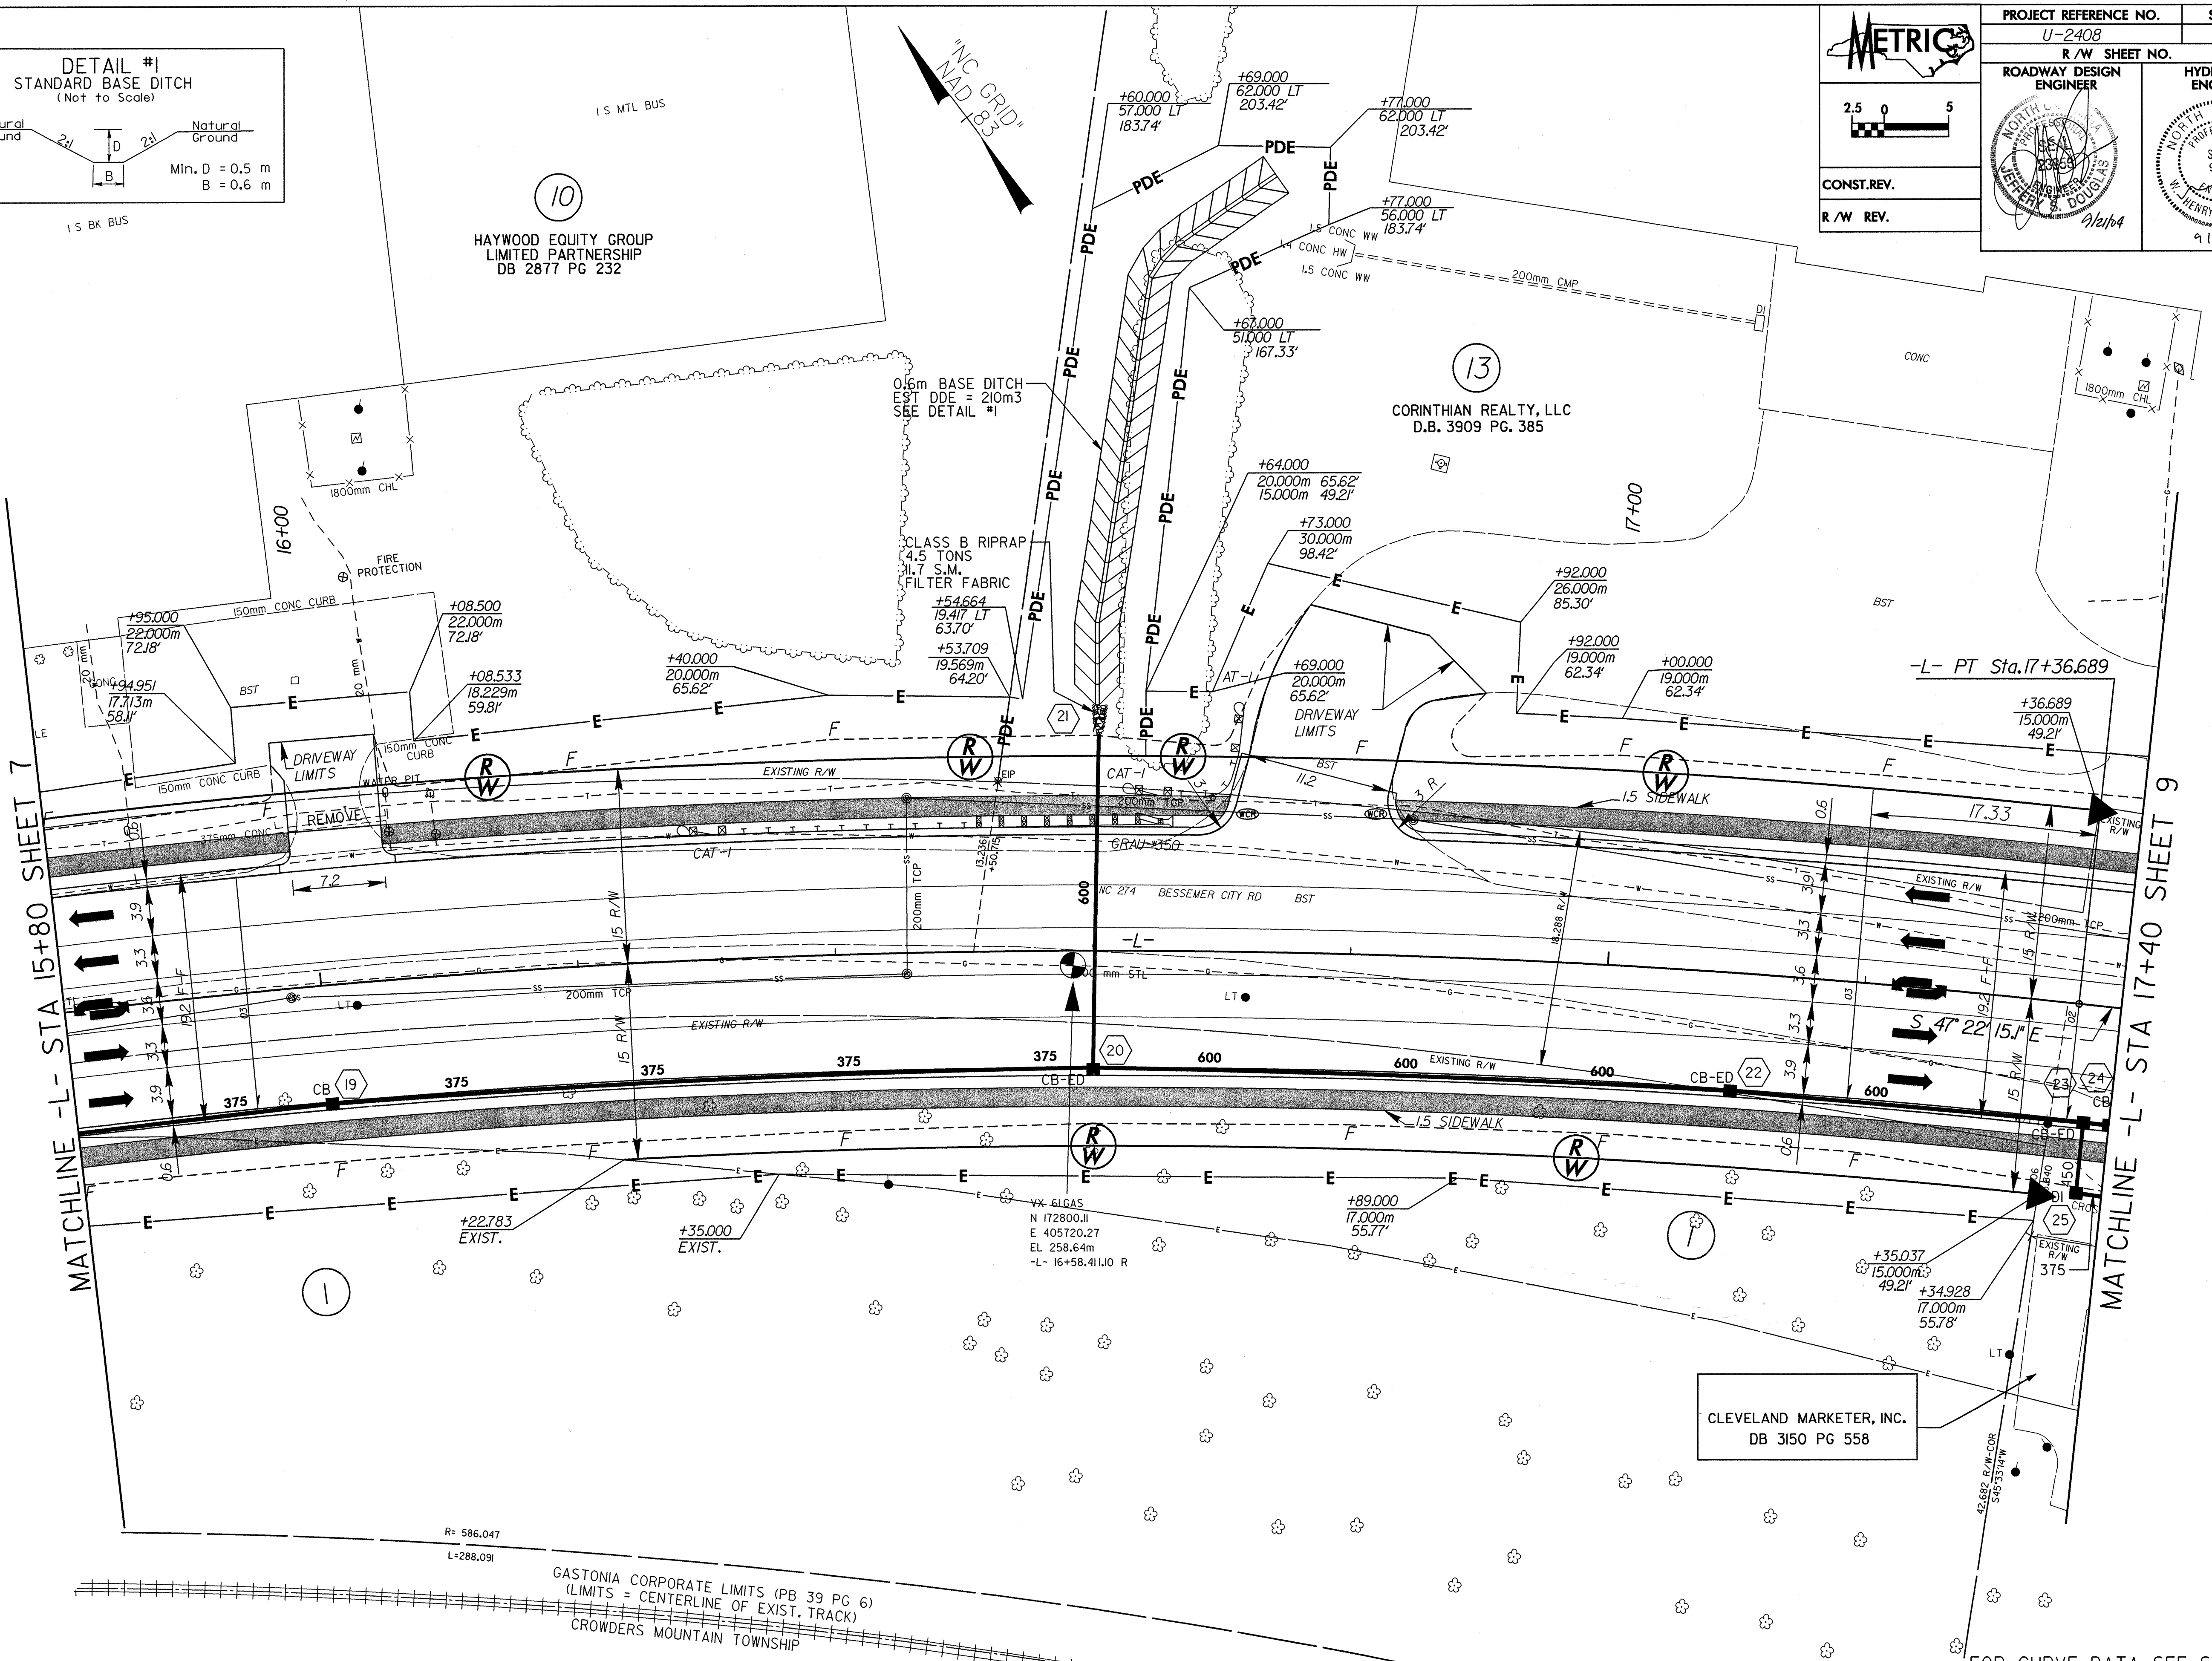

MATCHLINE -L- STA 15+80 SHEET 7

MATCHLINE -L- STA 17+40 SHEET 9

GASTONIA CORPORATE LIMITS (PB 39 PG 6)
 (LIMITS = CENTERLINE OF EXIST. TRACK)
 CROWDERS MOUNTAIN TOWNSHIP

CLEVELAND MARKETER, INC.
 DB 3150 PG 558

FOR CURVE DATA SEE SHEET 21
 FOR -L- PROFILE SEE SHEET 36