



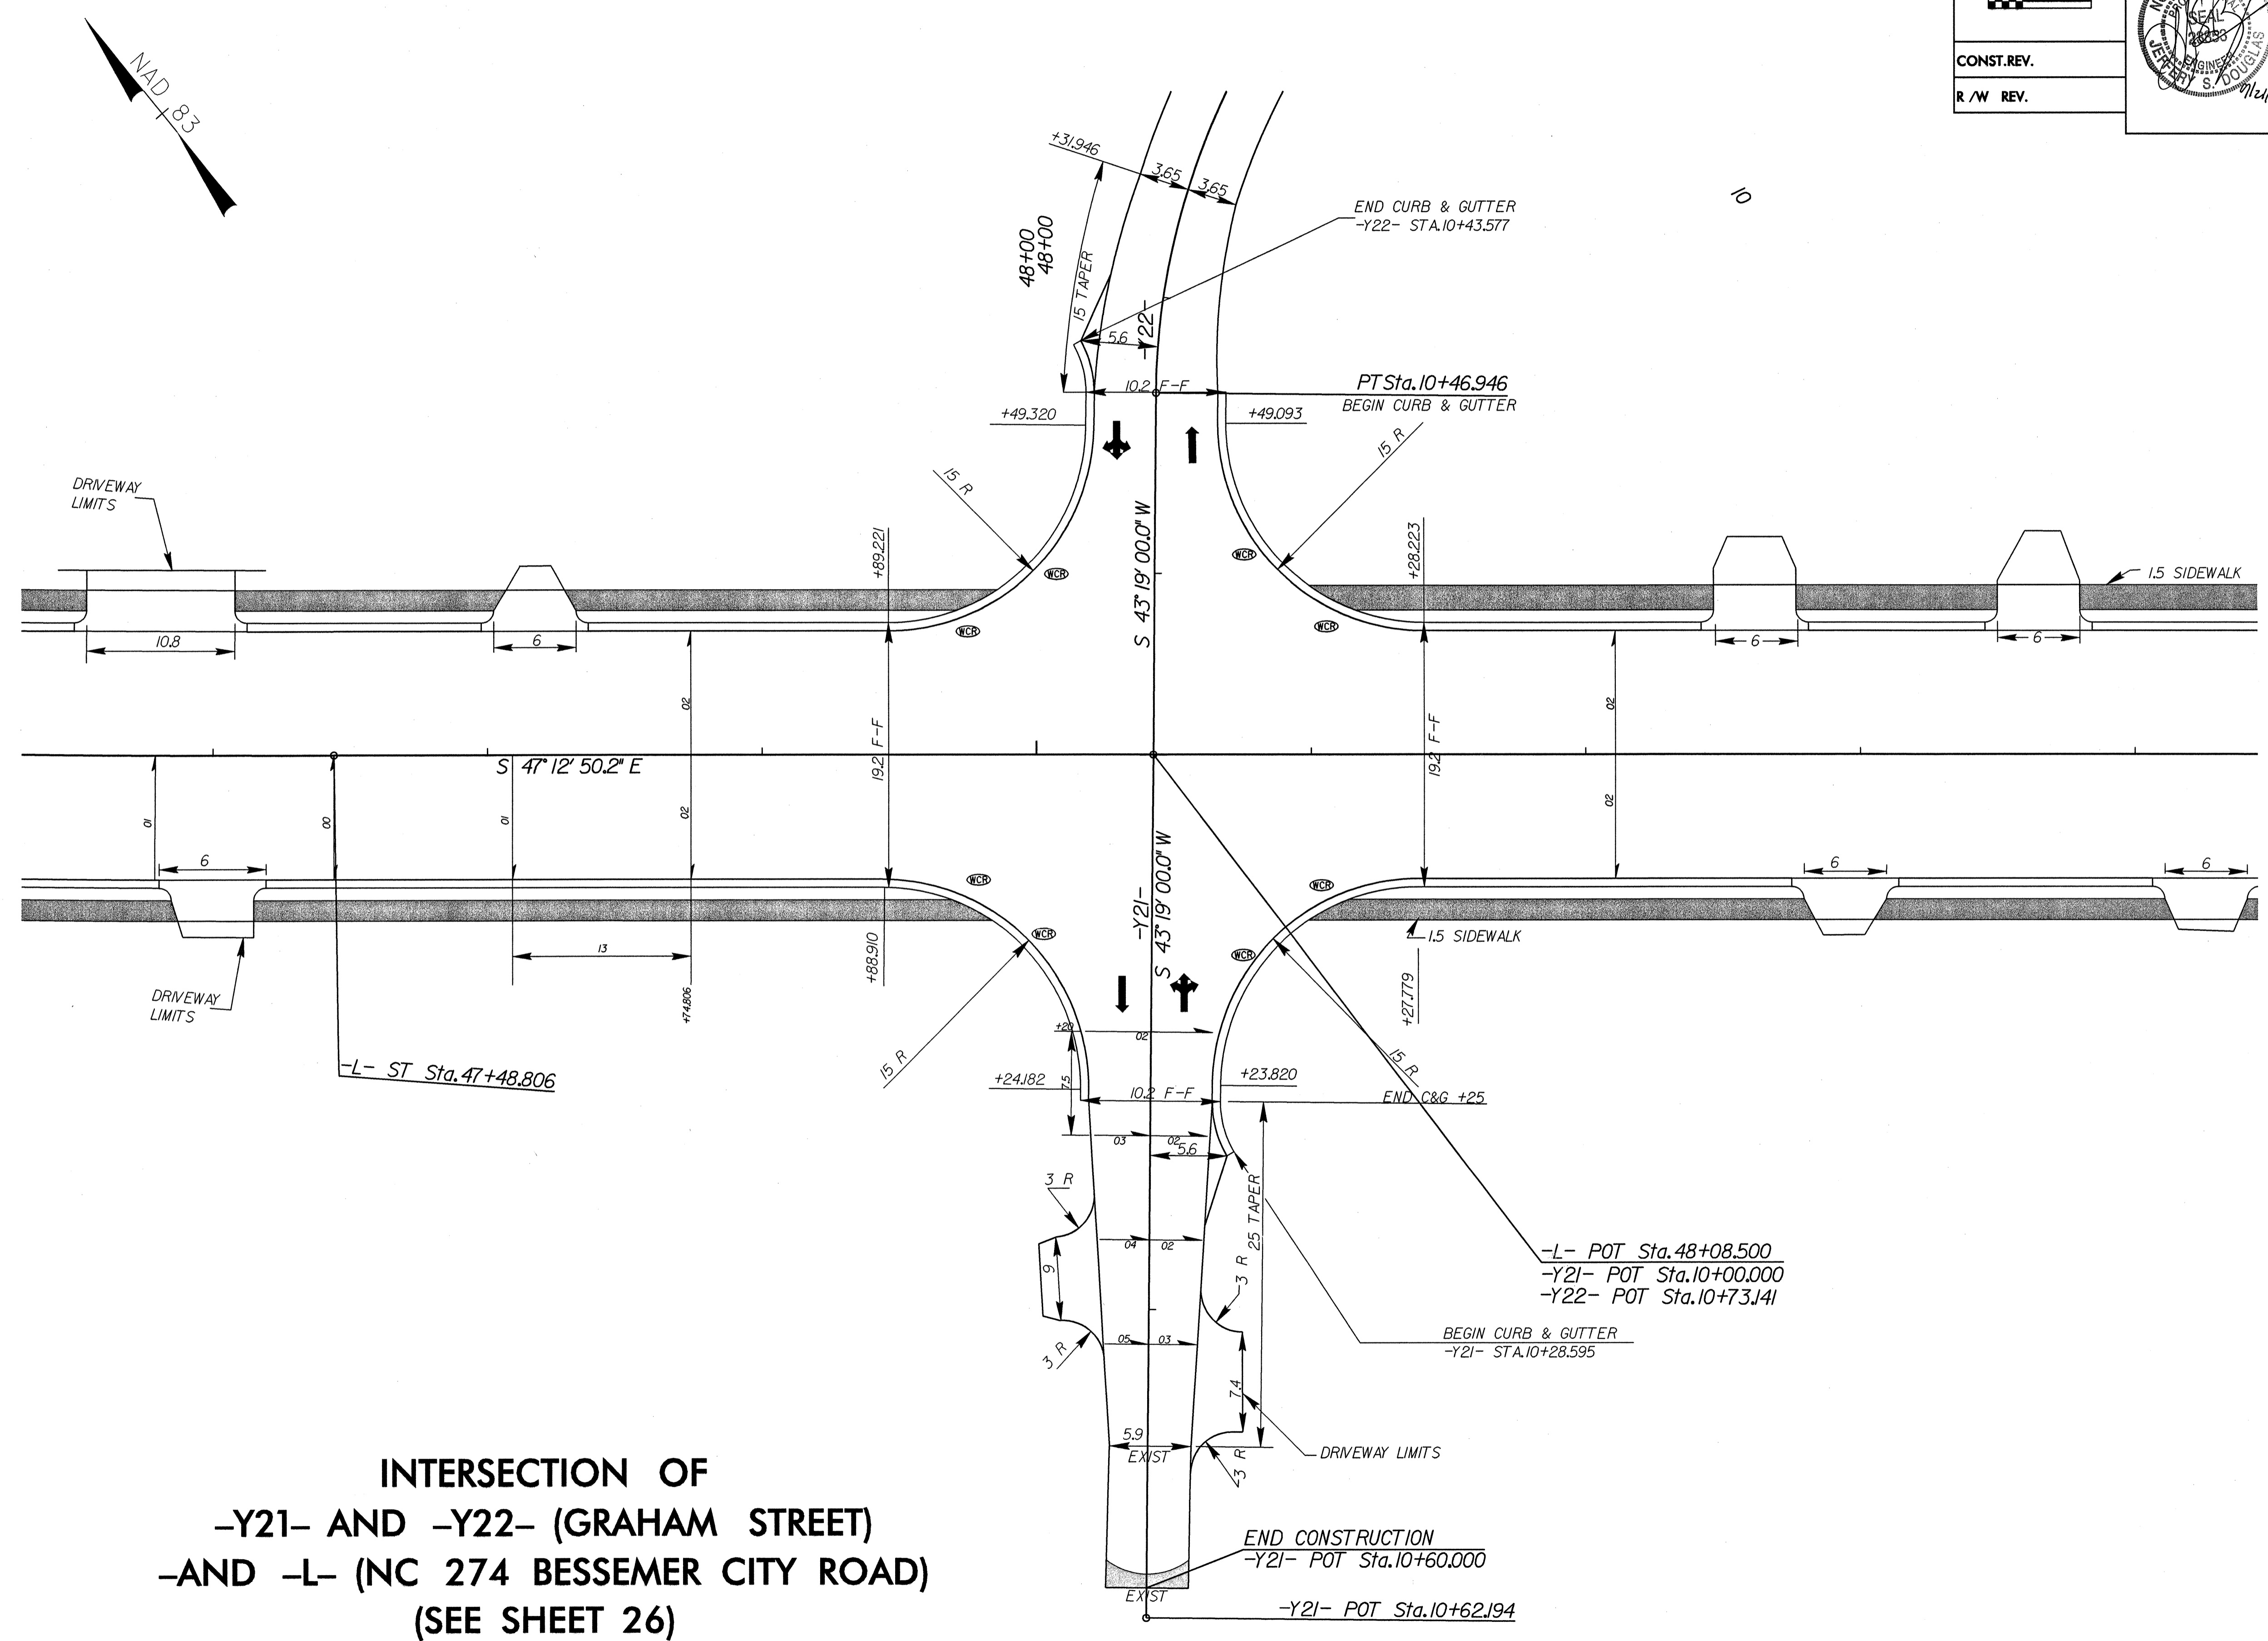

PROJECT REFERENCE NO. U-2408	SHEET NO. 2M
R/W SHEET NO.	
ROADWAY DESIGN ENGINEER	HYDRAULICS ENGINEER
CONST. REV.	
R/W REV.	

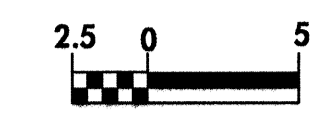

INTERSECTION OF
-Y21- AND -Y22- (GRAHAM STREET)
-AND -L- (NC 274 BESSEMER CITY ROAD)
(SEE SHEET 26)

REVISIONS

16-SEP-2004 16:42
 I:\Projects\12-408\proj\12-408\mt.dwg
 Johnson