



METRIC

2.5 0 5

CONST. REV.

R/W REV.

PROJECT REFERENCE NO. U-2408	SHEET NO. 2L
R/W SHEET NO.	
ROADWAY DESIGN ENGINEER	HYDRAULICS ENGINEER

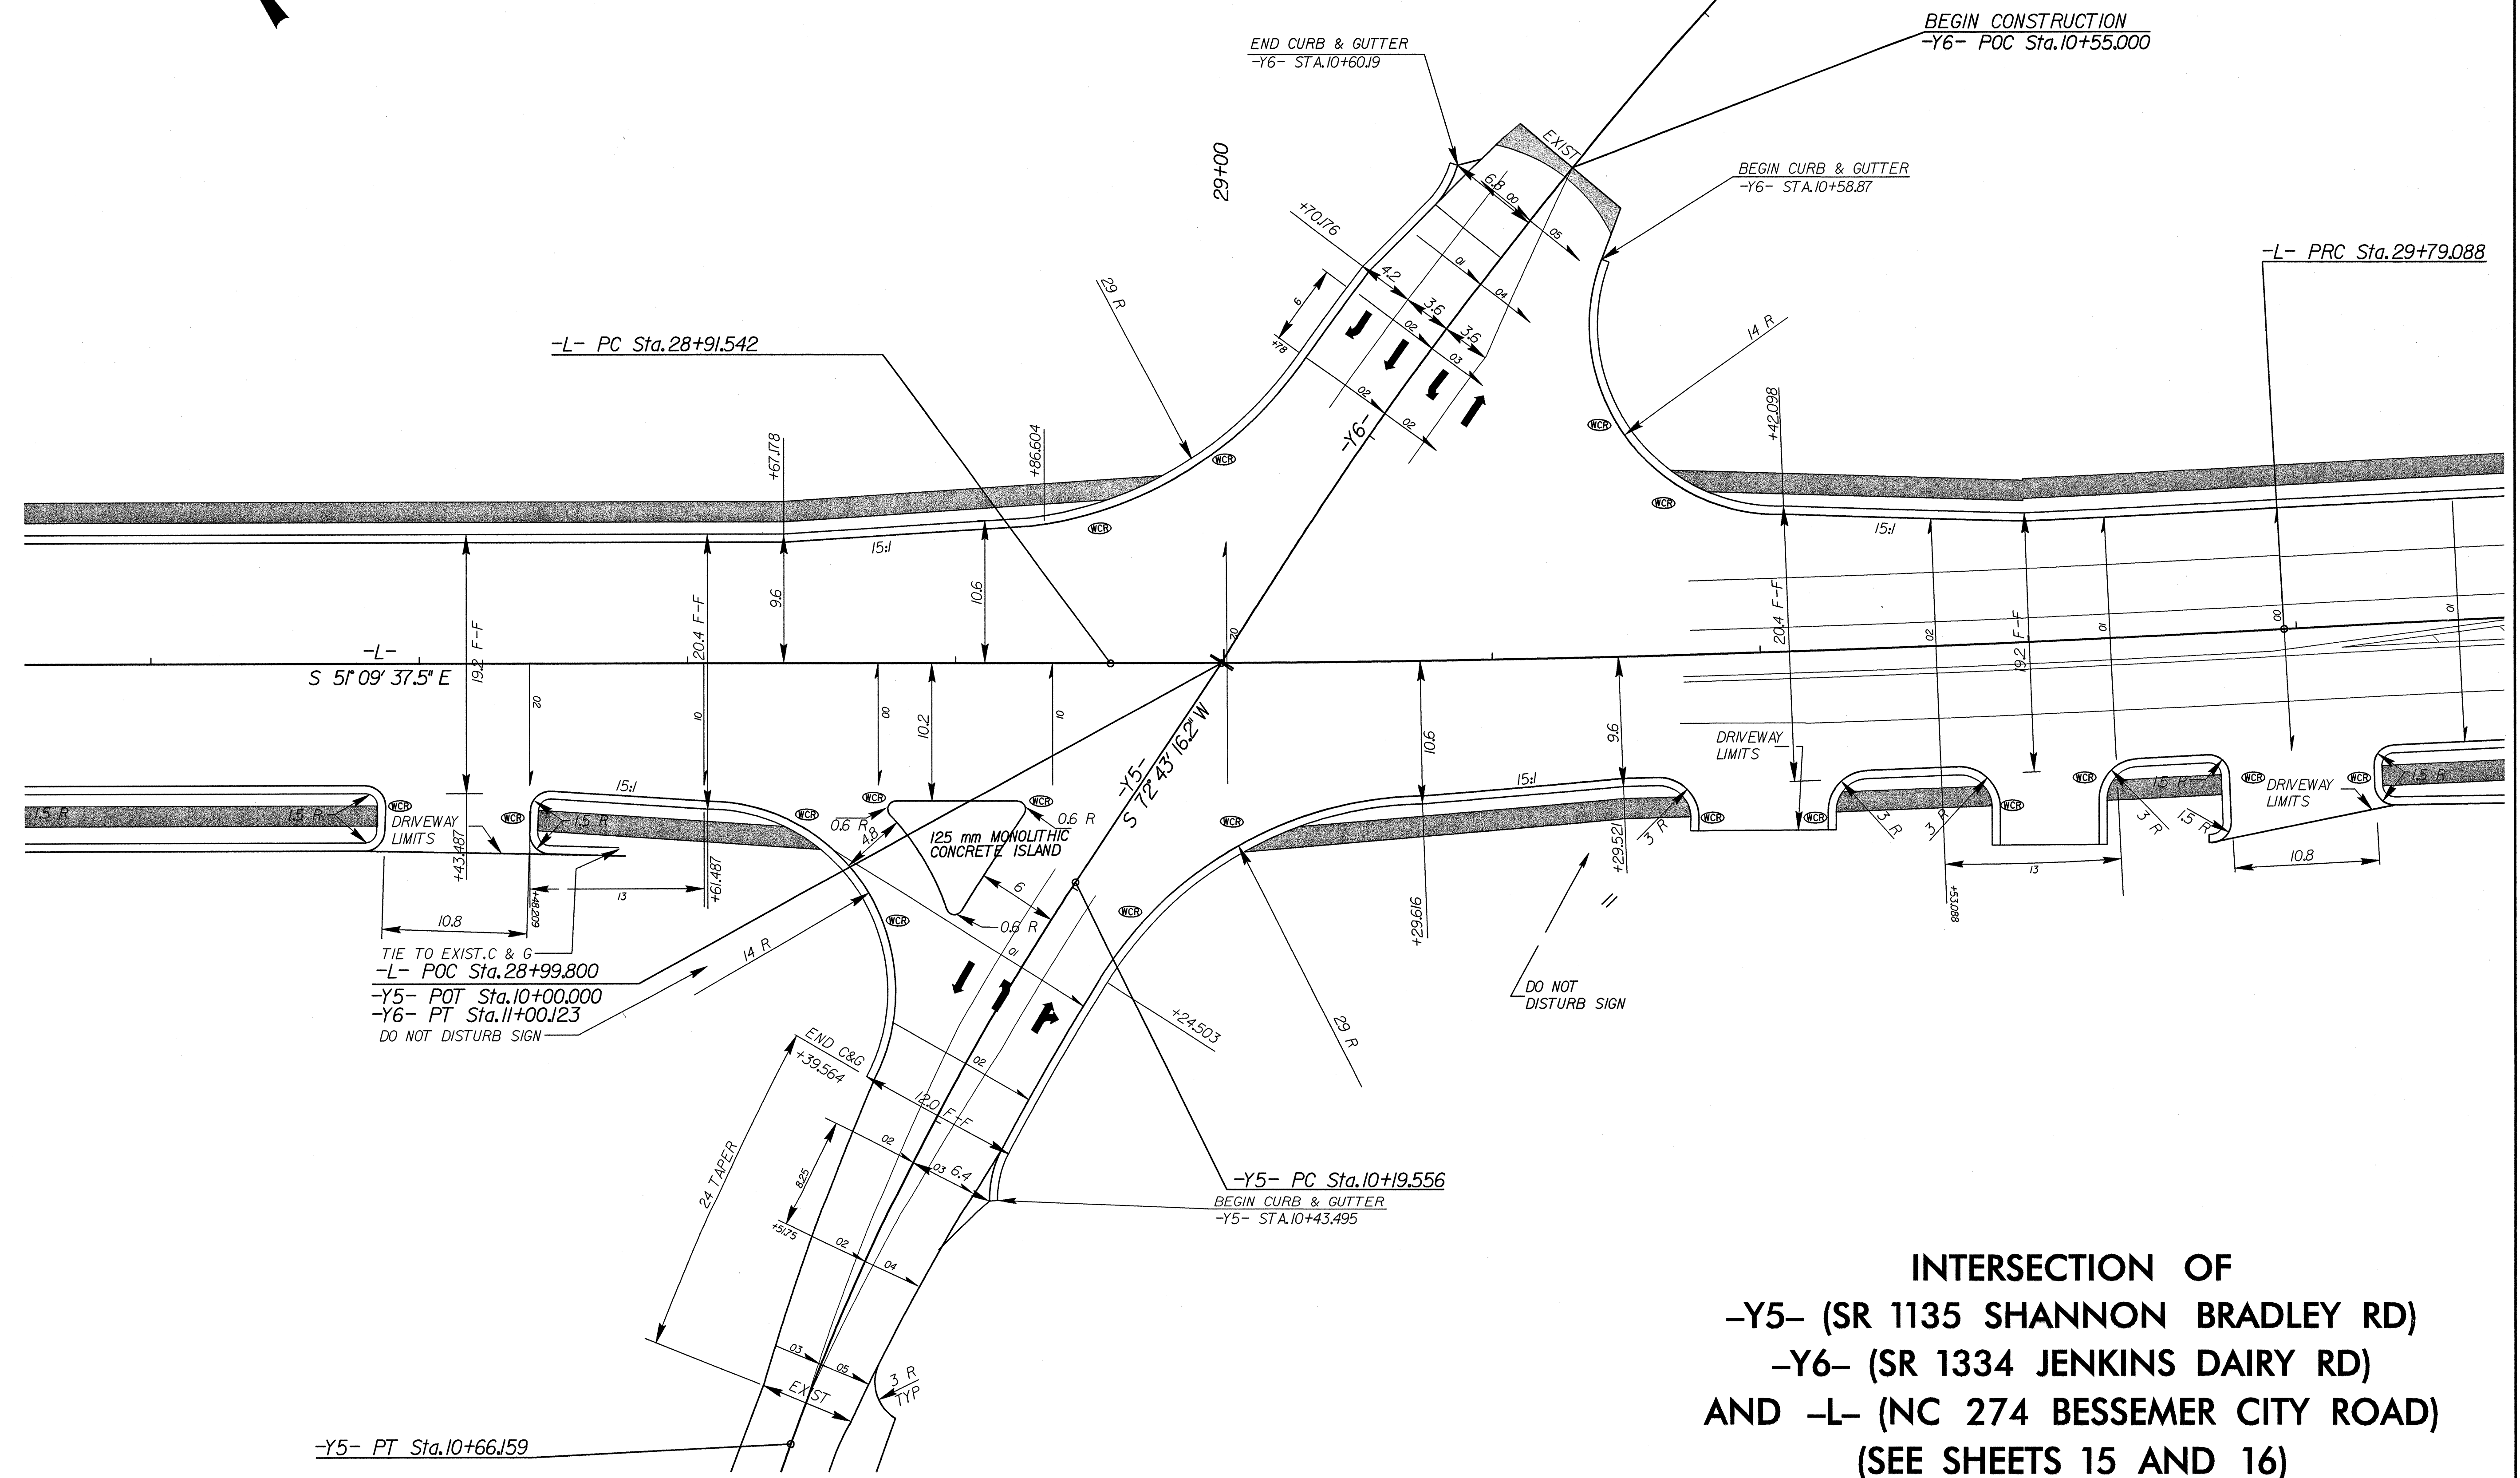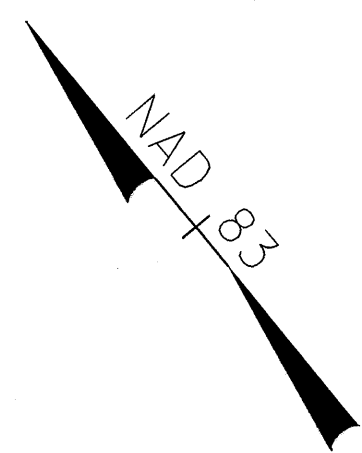

REVISIONS

INTERSECTION OF
-Y5- (SR 1135 SHANNON BRADLEY RD)
-Y6- (SR 1334 JENKINS DAIRY RD)
AND -L- (NC 274 BESSEMER CITY ROAD)
(SEE SHEETS 15 AND 16)

8/17/08
 I:\SEF_2004_1642
 I:\Projects\Projects\Det\ncdot\U2408\pco\U2408m.tup
 Johnson