
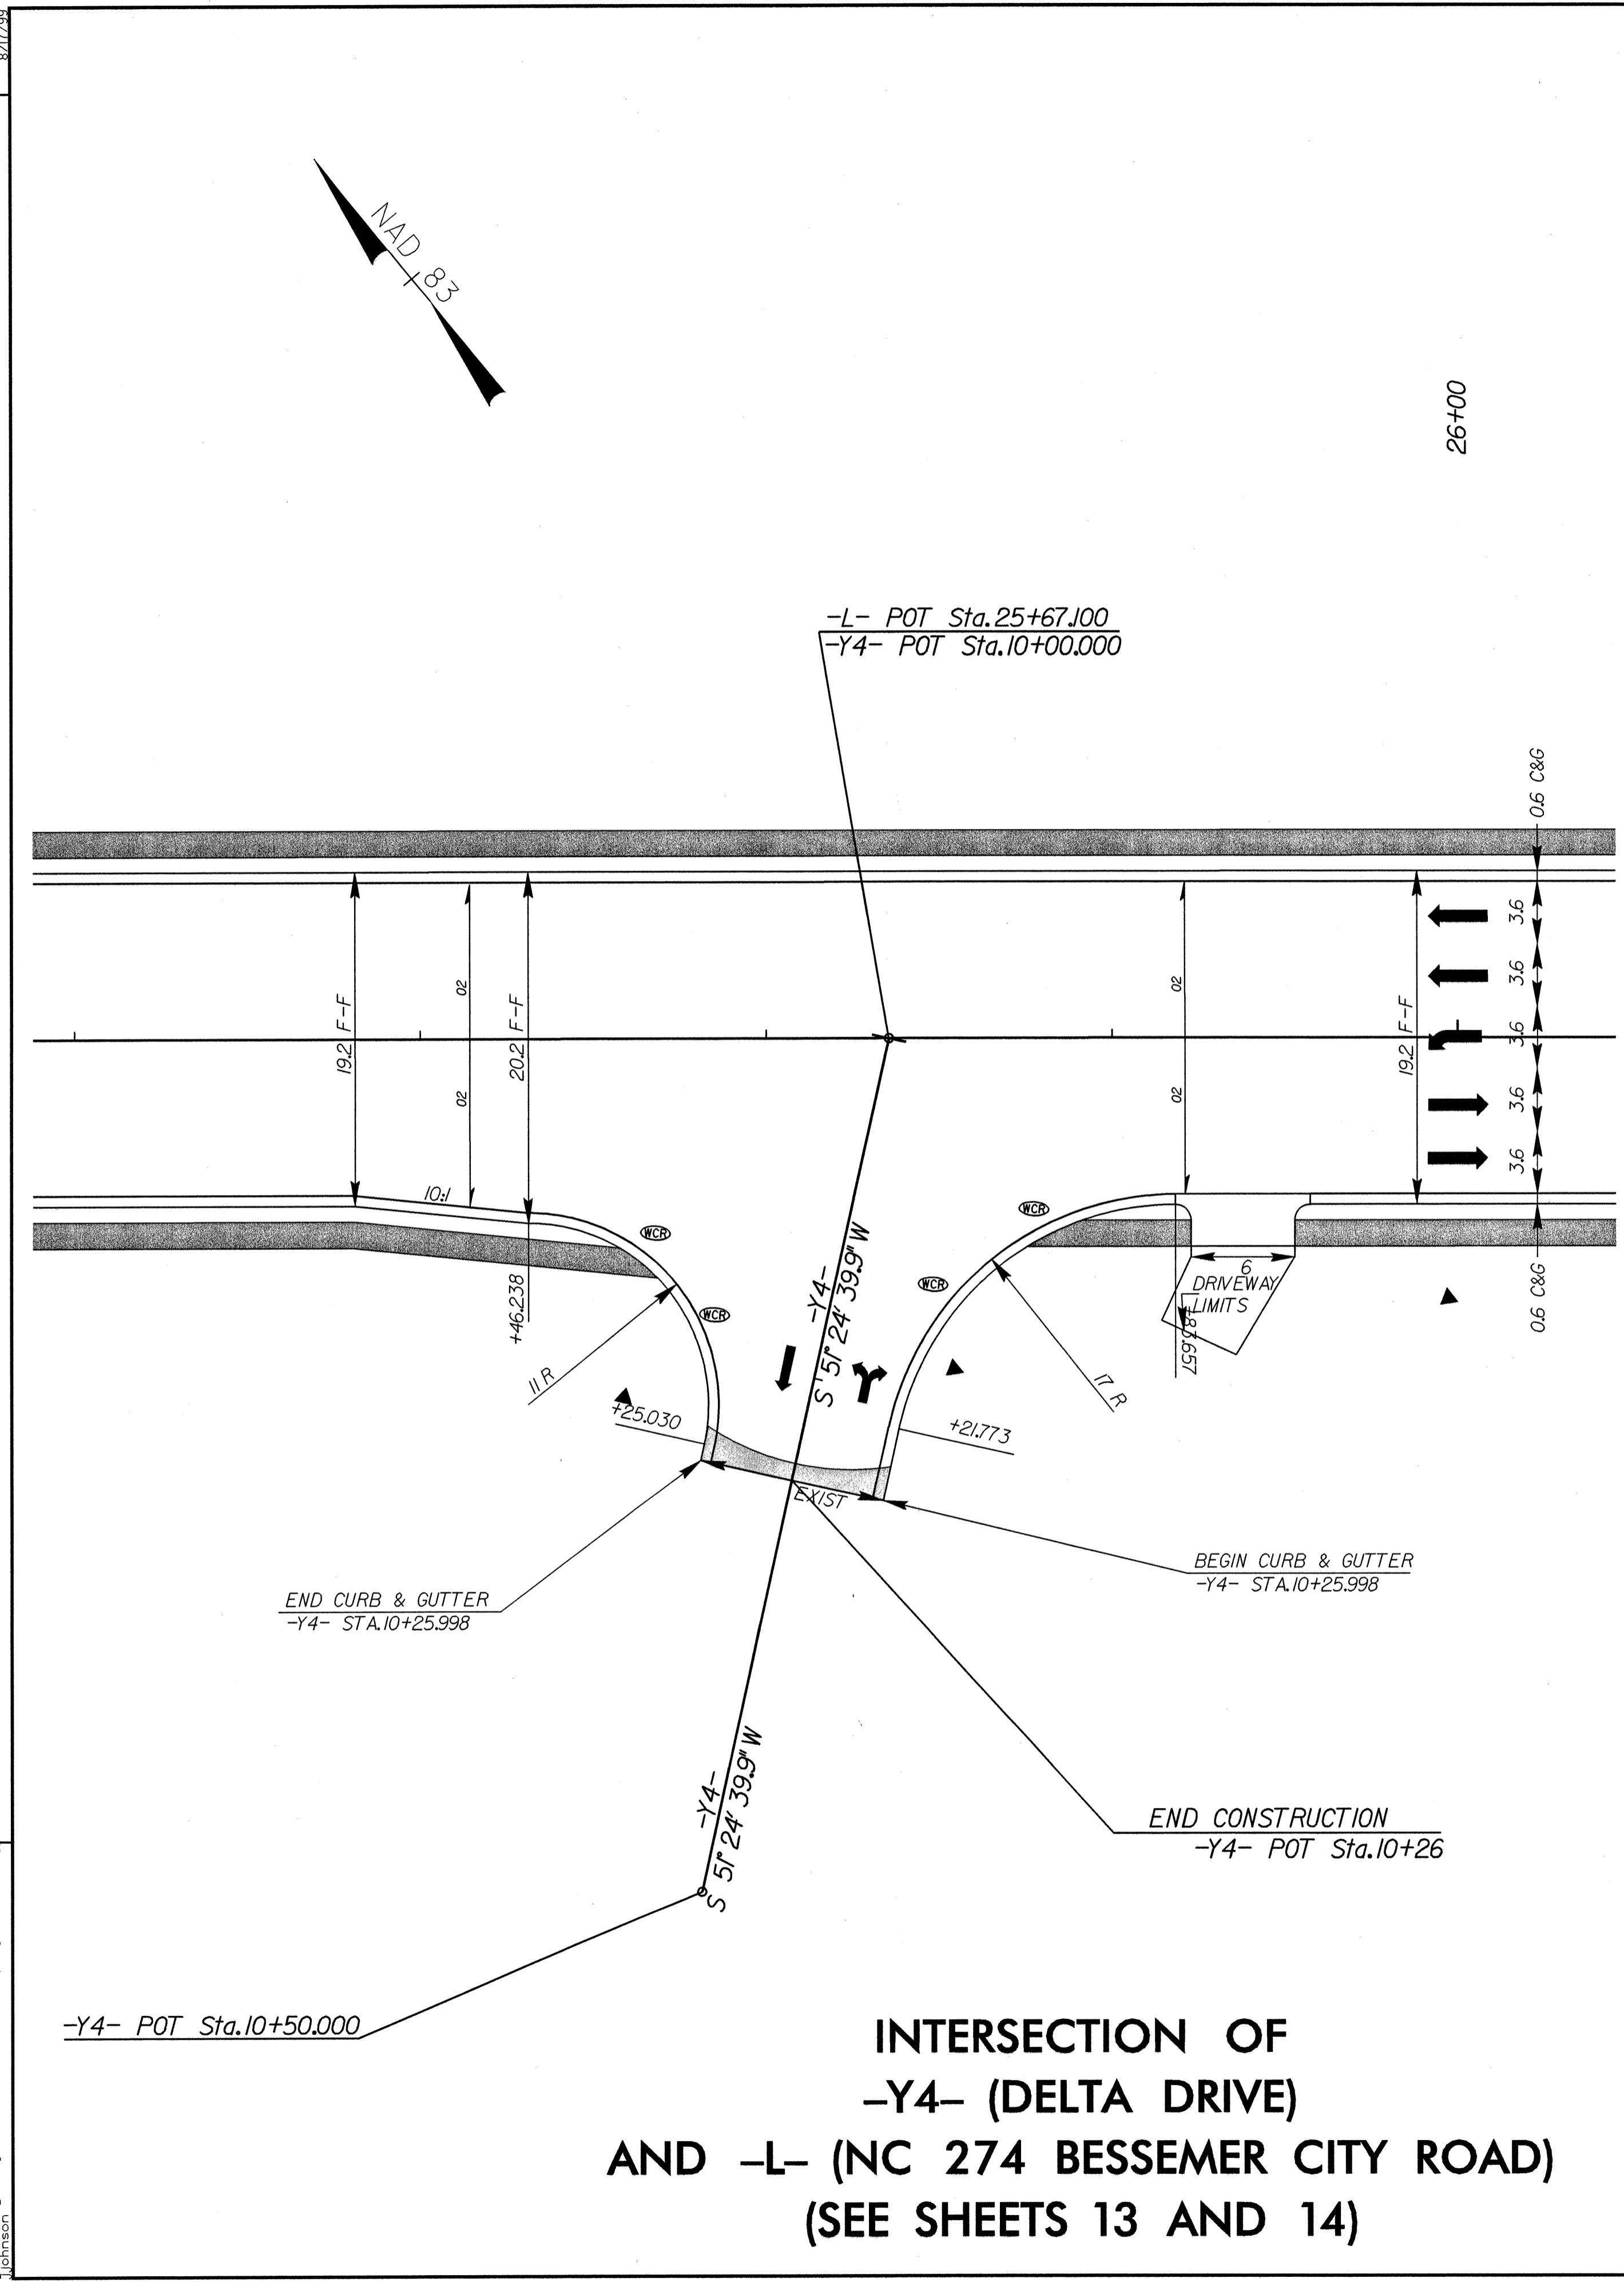
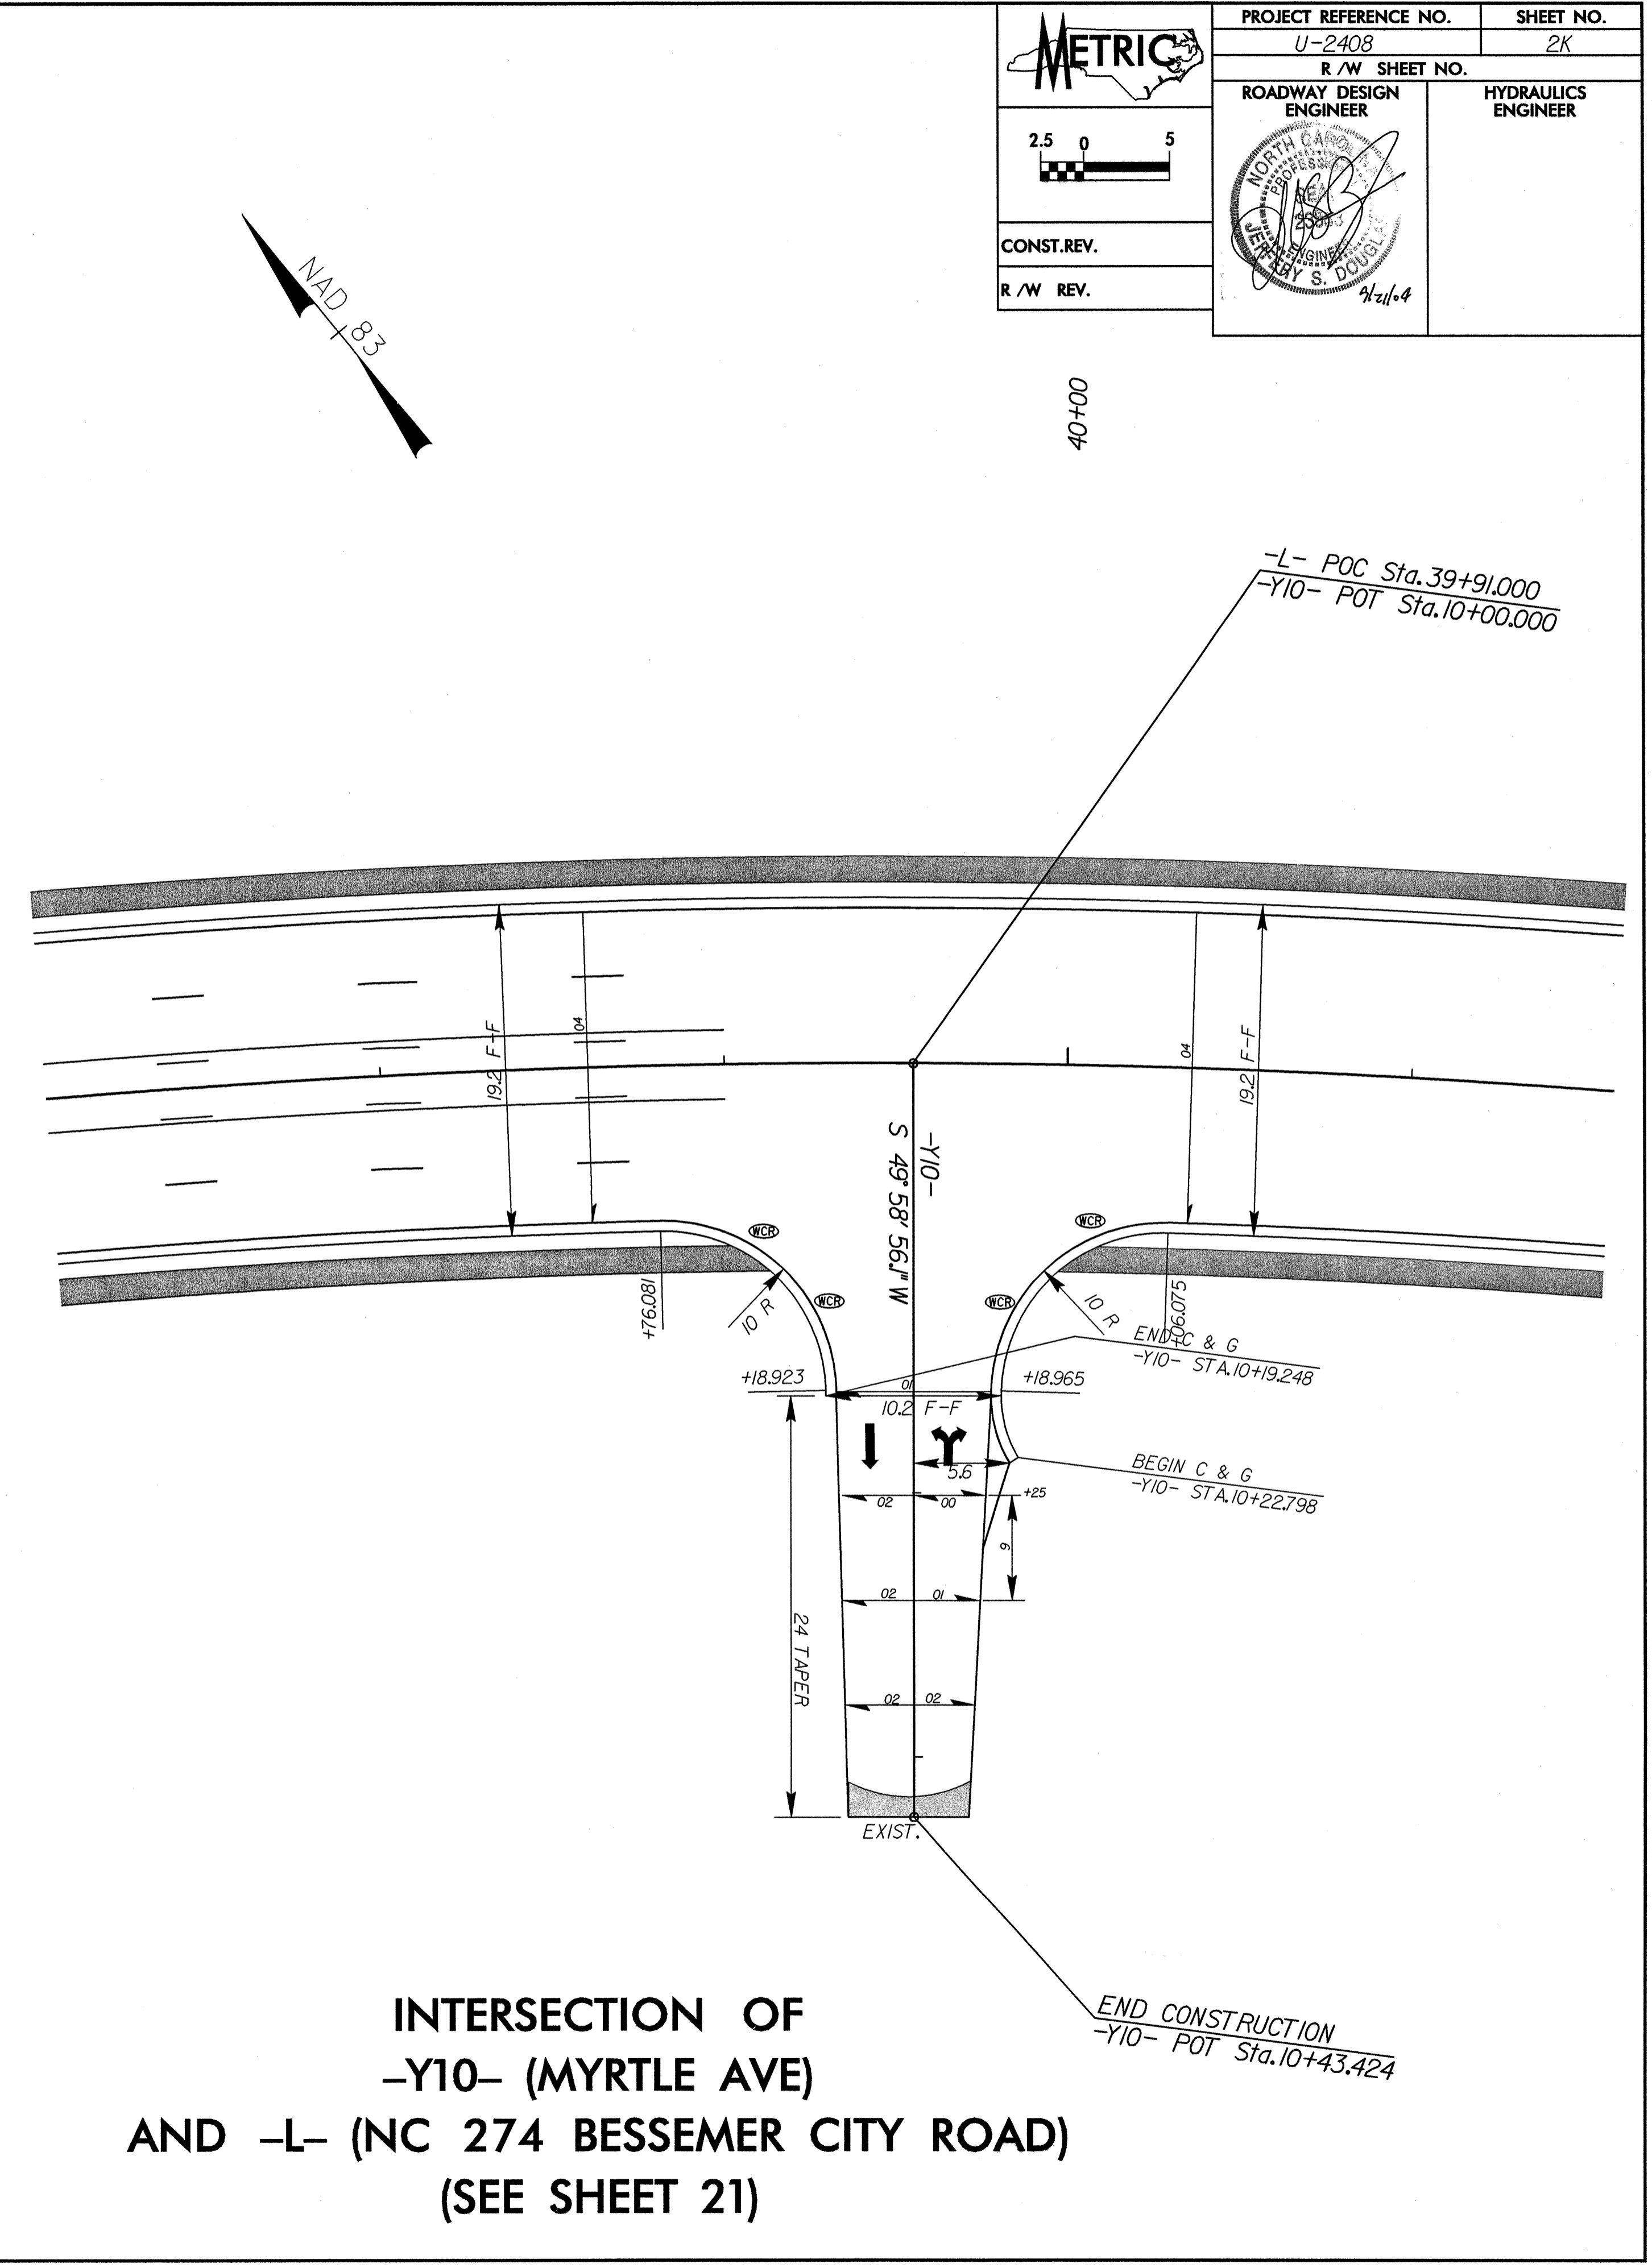
 2.5 0 5	PROJECT REFERENCE NO.	SHEET NO.
	U-2408	2K
CONST. REV.	R /W SHEET NO.	
R /W REV.	ROADWAY DESIGN ENGINEER 	HYDRAULICS ENGINEER



INTERSECTION OF  
 -Y4- (DELTA DRIVE)  
 AND -L- (NC 274 BESSEMER CITY ROAD)  
 (SEE SHEETS 13 AND 14)



INTERSECTION OF  
 -Y10- (MYRTLE AVE)  
 AND -L- (NC 274 BESSEMER CITY ROAD)  
 (SEE SHEET 21)

REVISIONS

8/17/08  
 U:\SFP\_2004\1624\15\Projects\Delta\Drawings\U2408\Ver0\U2408.mxd  
 Johnson