


METRIC

CONST. REV.
R/W REV.

PROJECT REFERENCE NO. U-2408	SHEET NO. 2J
R/W SHEET NO.	
ROADWAY DESIGN ENGINEER <i>[Signature]</i>	HYDRAULICS ENGINEER

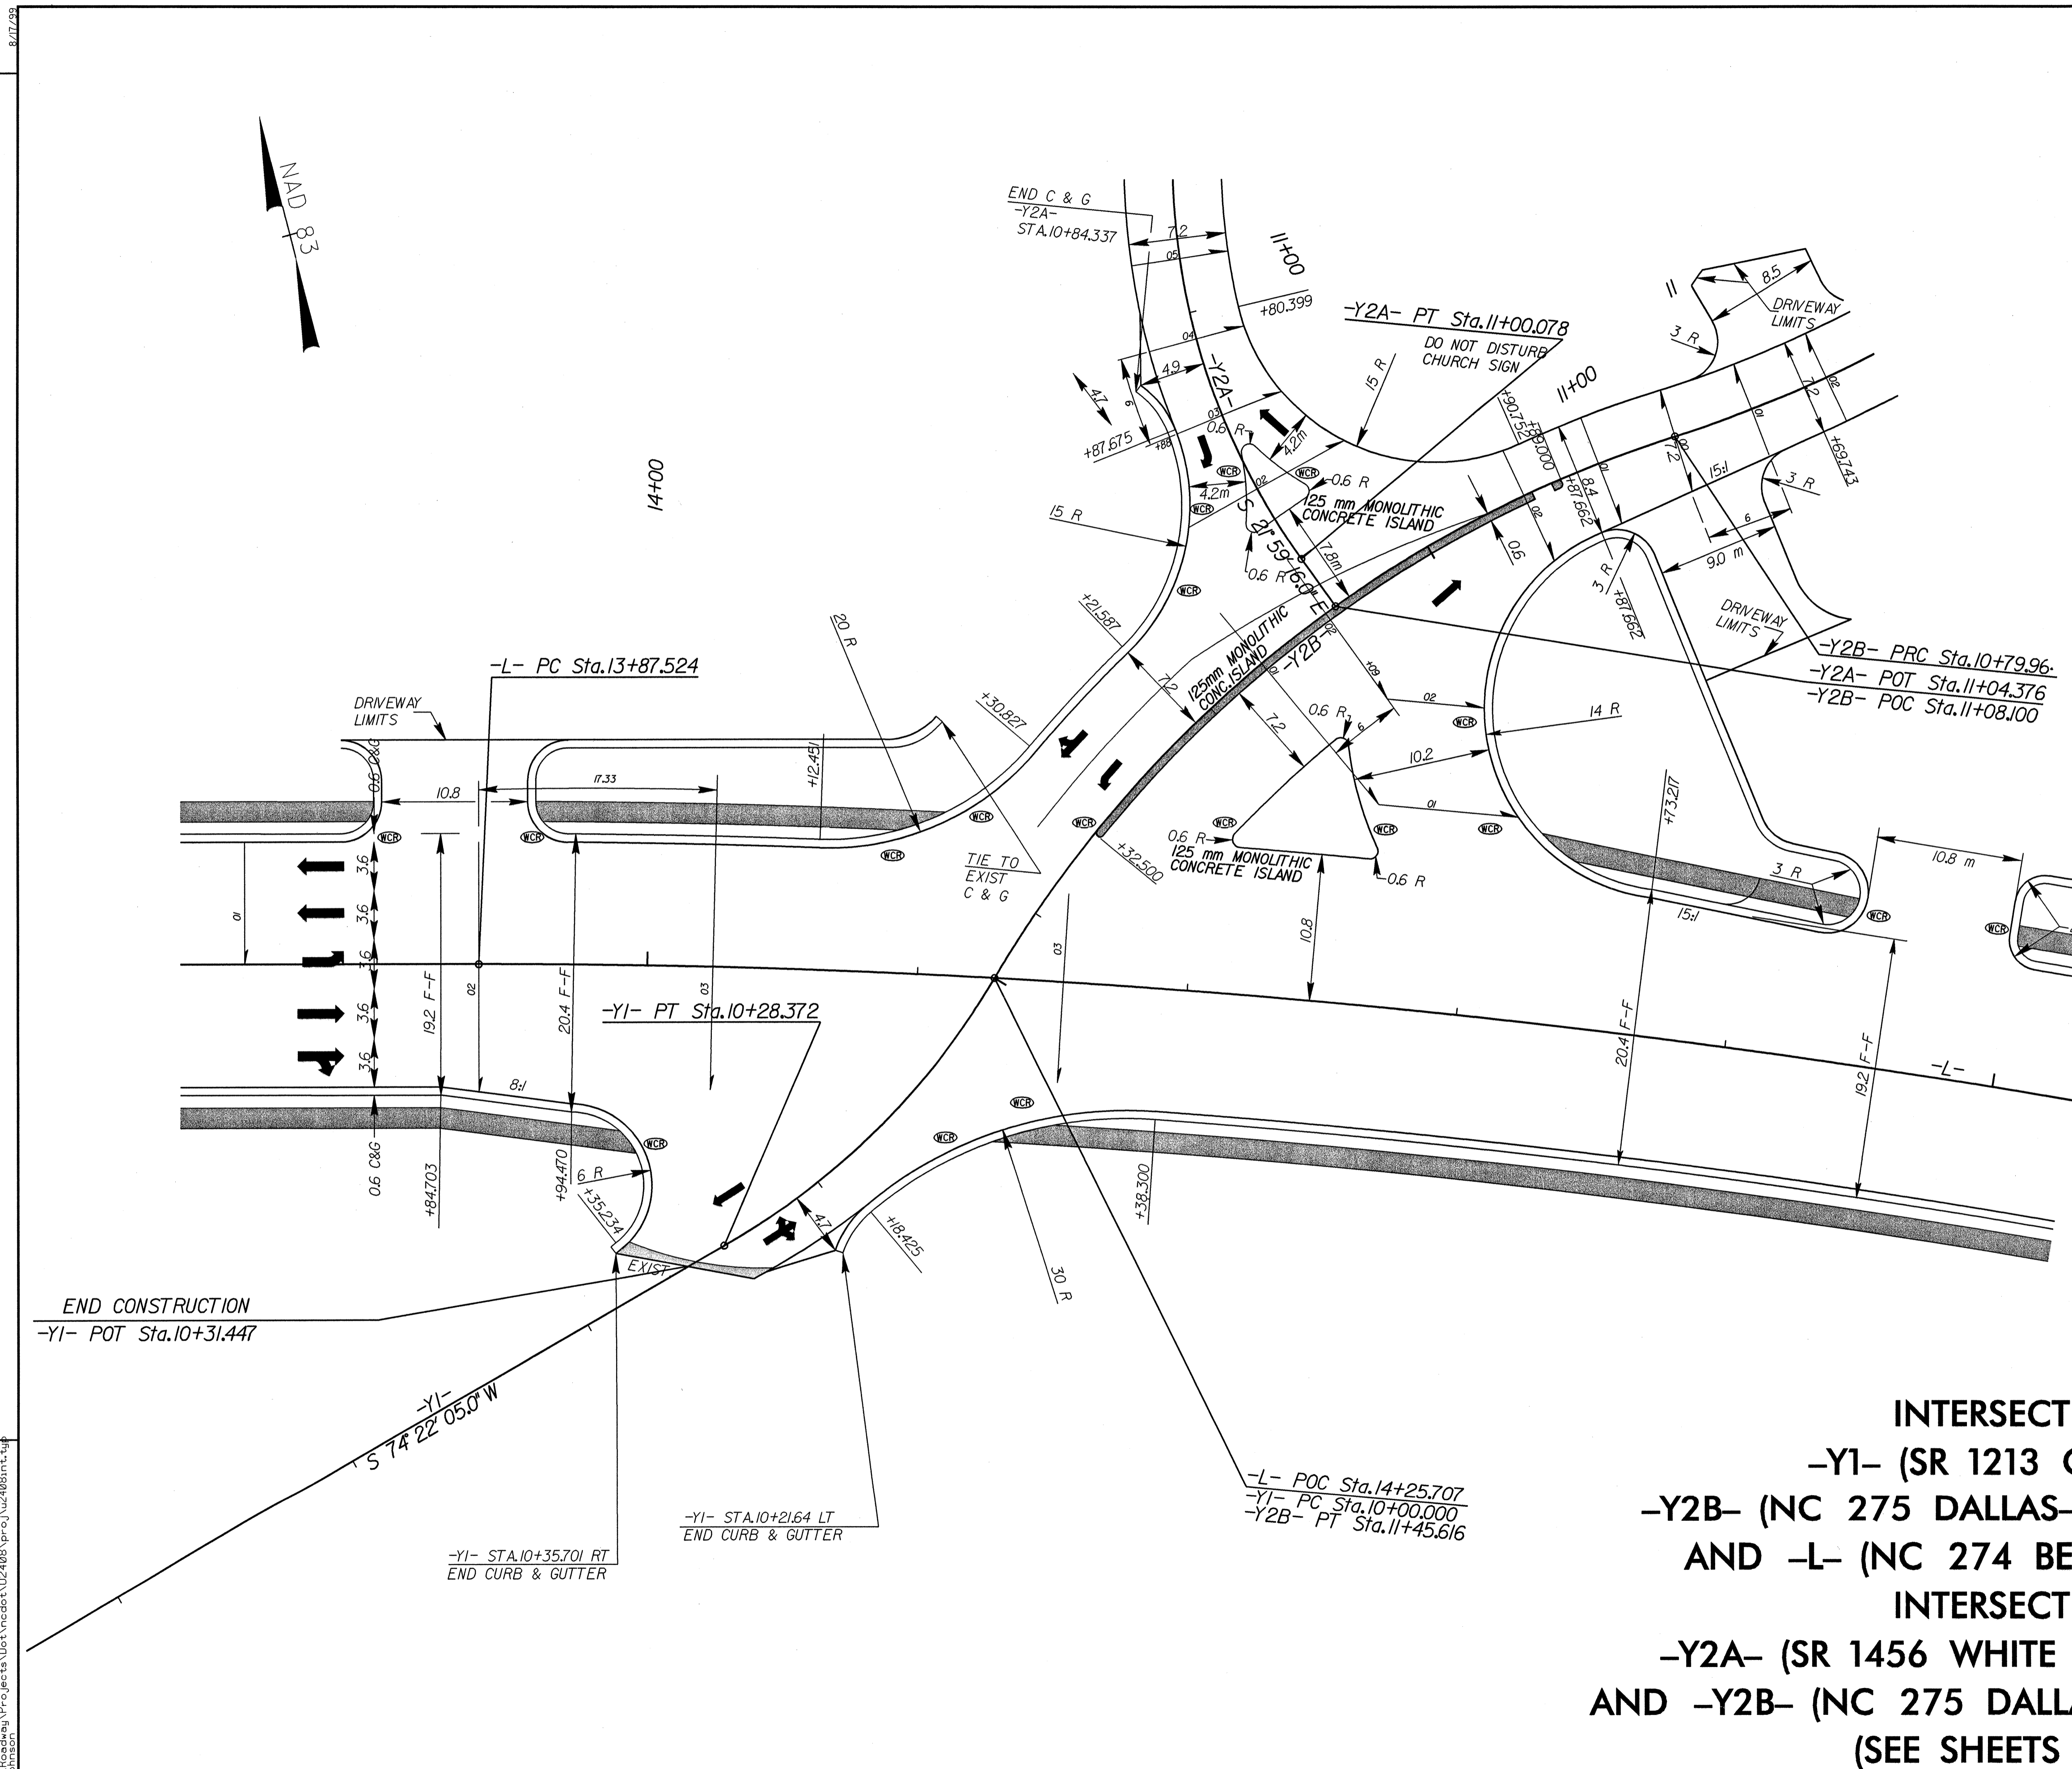

**INTERSECTION OF
-Y1- (SR 1213 OATES ROAD)
-Y2B- (NC 275 DALLAS-BESSEMER CITY ROAD)
AND -L- (NC 274 BESSEMER CITY ROAD)
INTERSECTION OF
-Y2A- (SR 1456 WHITE AND JENKINS ROAD)
AND -Y2B- (NC 275 DALLAS-BESSEMER CITY ROAD)
(SEE SHEETS 6 AND 7)**

REVISIONS

8/17/09
16-SEP-2004 16:42
U:\Roadway\Projects\102408\pro\102408\102408.rvt