
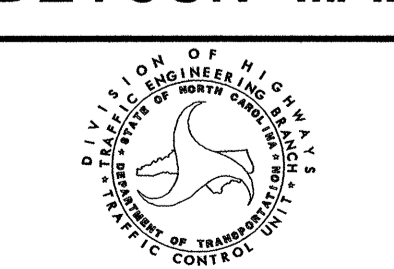


- WHITE ST**
DETOUR M4-8 600 x 300
 M6-3 533 X 381
 (1)
- WHITE ST**
DETOUR M4-8 600 x 300
 M6-1L 533 X 381
 (2)
- WHITE ST**
DETOUR M4-8 600 x 300
 M6-1R 533 X 381
 (3)
- END DETOUR** M4-8A 1200 X 450
 (4)

* SEE SIGN DESIGN SHEET FOR DIMENSIONS

APPROVED: _____	DATE: _____	-Y24- WHITE ST DETOUR MAP									
	SCALE: NONE										
	DATE: 6-04										
	DWG. BY: RCD										
	DESIGN BY: RCD										
	REVIEWED BY: RLW	<table border="1"> <thead> <tr> <th colspan="2">REVISIONS</th> </tr> <tr> <th>NO.</th> <th>DESCRIPTION</th> </tr> </thead> <tbody> <tr> <td> </td> <td> </td> </tr> <tr> <td> </td> <td> </td> </tr> </tbody> </table>		REVISIONS		NO.	DESCRIPTION				
REVISIONS											
NO.	DESCRIPTION										

SEPI ENGINEERING GROUP
 2300 Rexwoods Drive
 Suite 370
 Raleigh, NC 27607
 Tel:919-785-9977 Fax:789-9591

7-15-09

P:\PROJECTS\2009\09-07-09\09-07-09-001\09-07-09-001.dwg
 09-07-09-001.dwg
 RCD
 7-15-09