




PROJ. REFERENCE NO.	SHEET NO.
U-2408	TCP-38

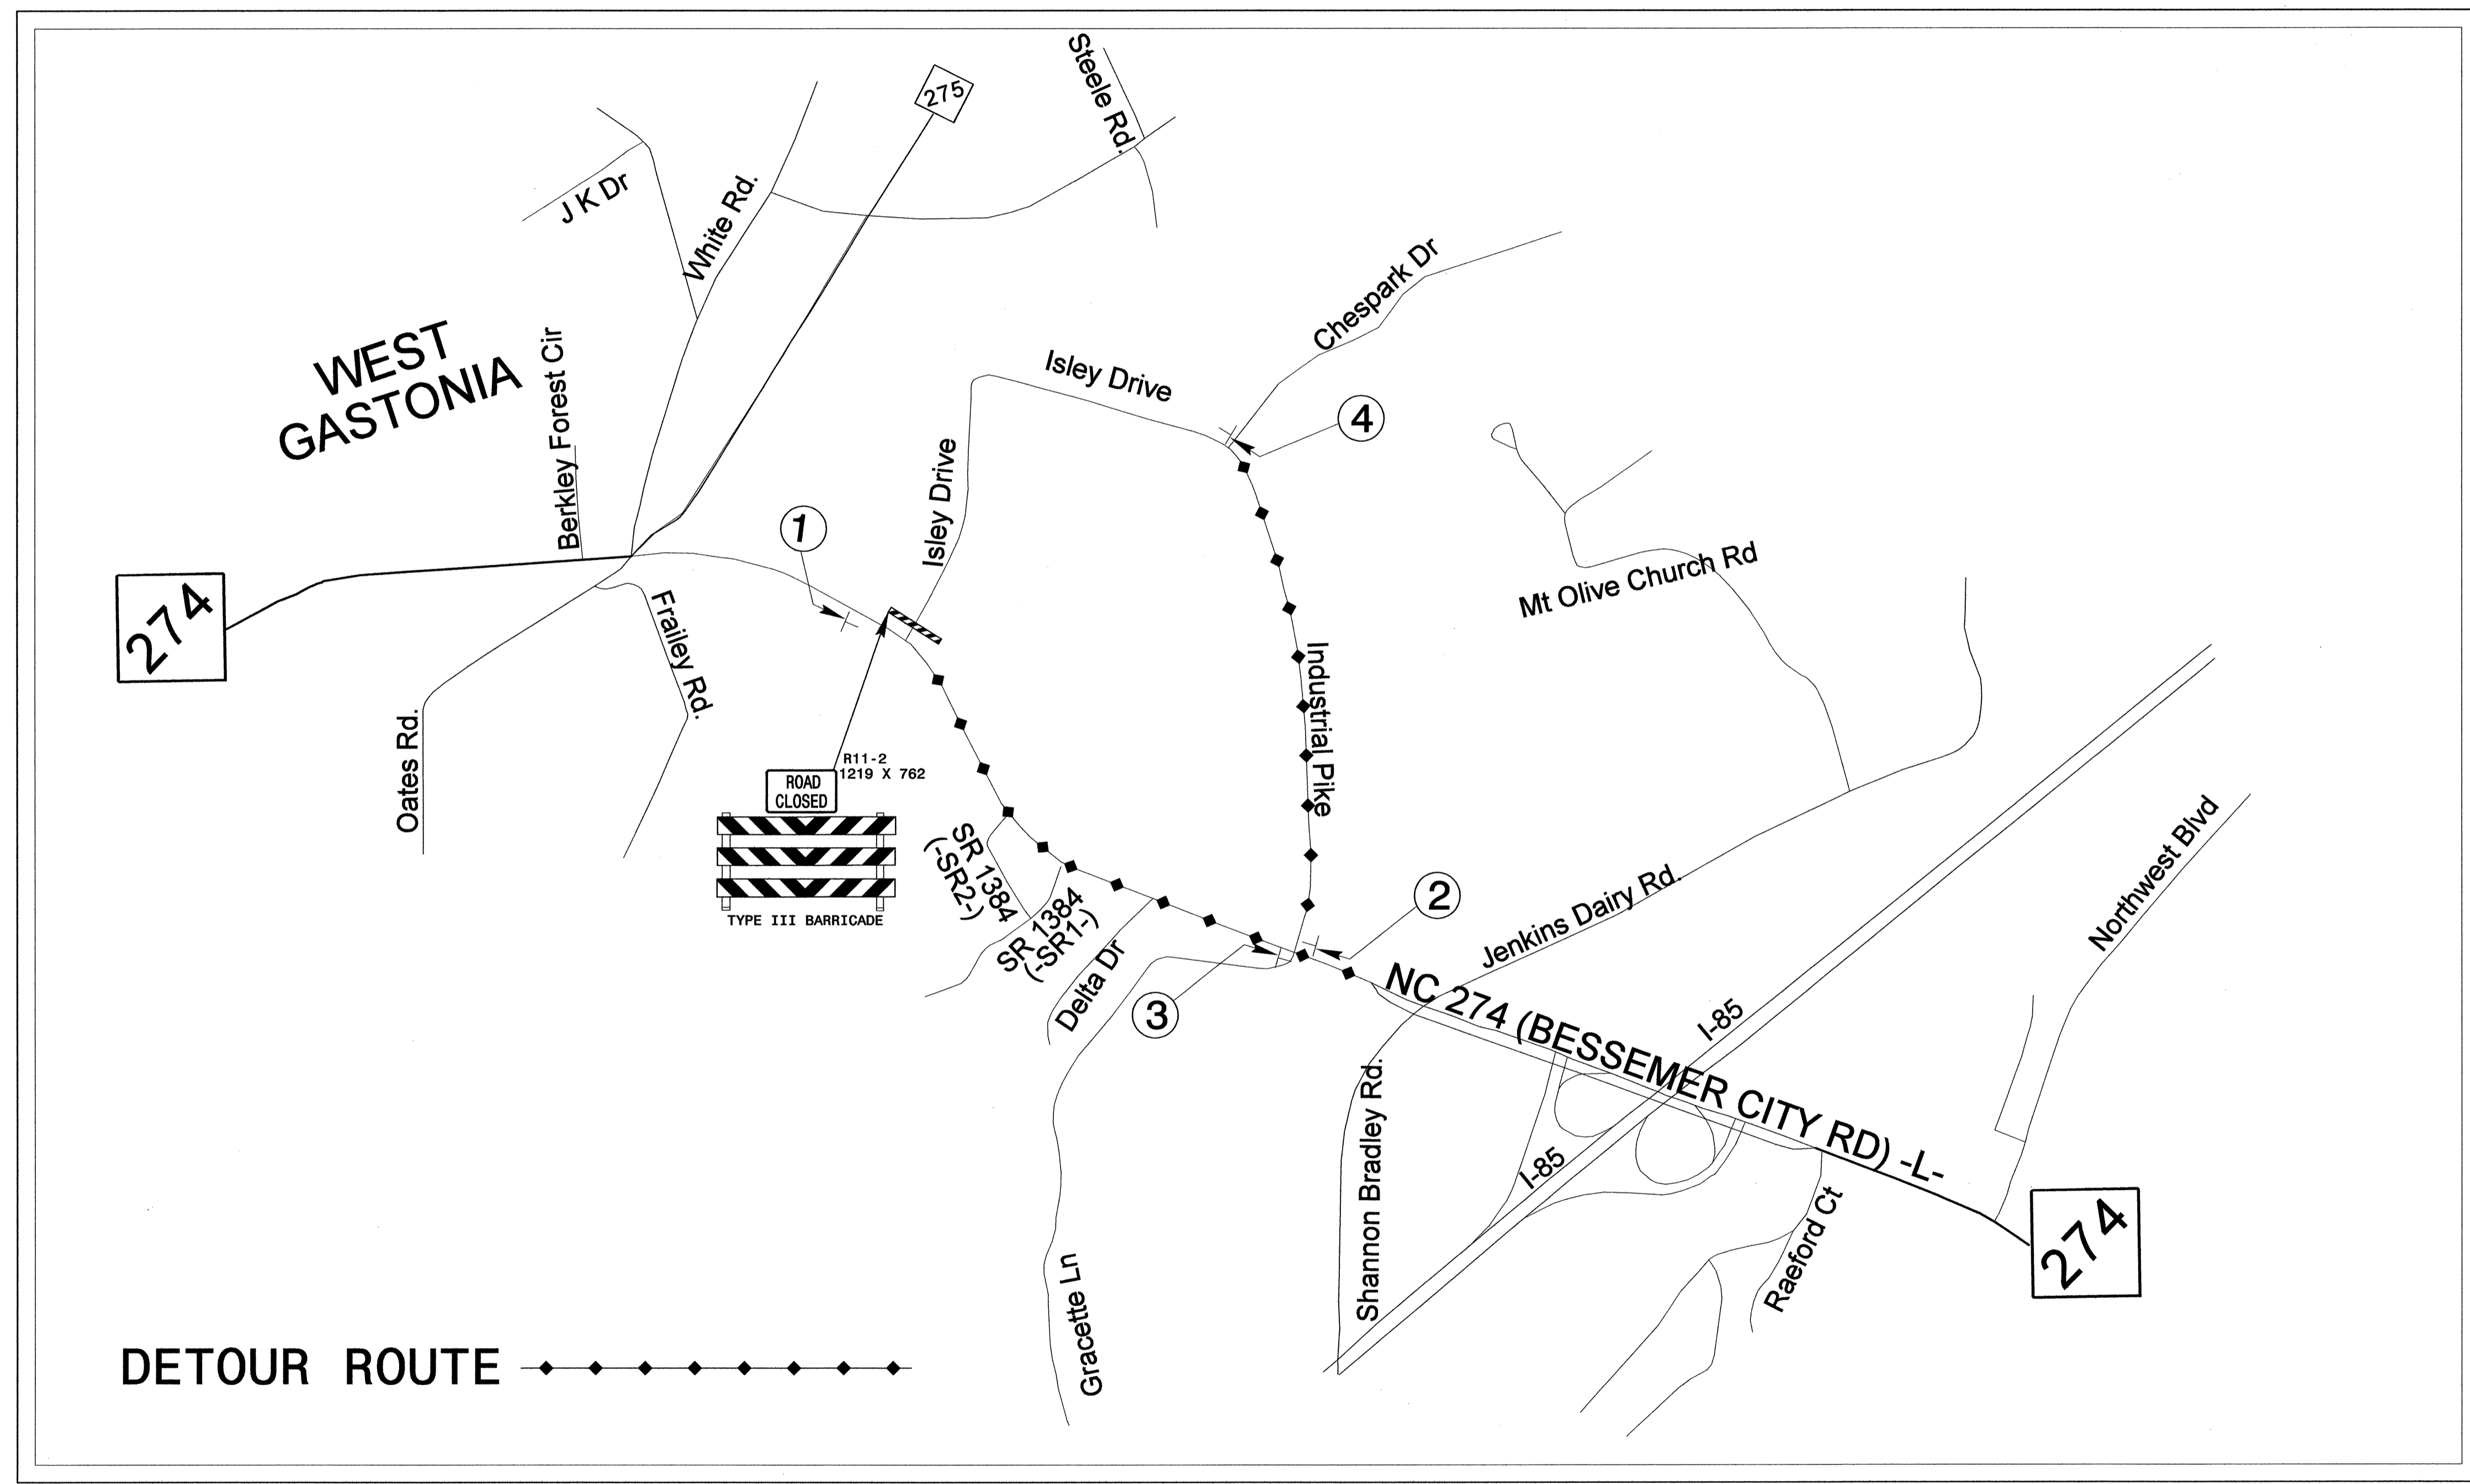

- ISLEY RD ***
 - DETOUR M4-8 600 x 300
 - M6-3 533 X 381
 - ①
- ISLEY RD ***
 - DETOUR M4-8 600 x 300
 - M6-1R 533 X 381
 - ②
- ISLEY RD ***
 - DETOUR M4-8 600 x 300
 - M6-1L 533 X 381
 - ③
- END DETOUR** M4-8A 1200 X 450
- ④

* SEE SIGN DESIGN SHEET FOR DIMENSIONS


**-Y3- ISLEY DR
DETOUR MAP**

SEPI ENGINEERING GROUP
2300 Rexwoods Drive
Suite 370
Raleigh, NC 27607
Tel: 919-789-9977 Fax: 789-9591

APPROVED: _____ DATE: _____

 7-14-04

SCALE: NONE
 DATE: 6-04
 DWG. BY: RCD
 DESIGN BY: RCD
 REVIEWED BY: RLW

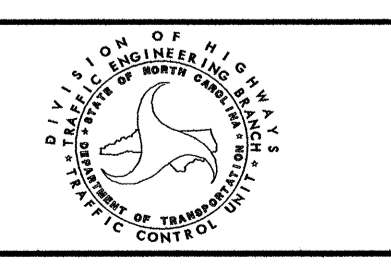

REVISIONS

 SYSTEMS
