




PROJ. REFERENCE NO.	SHEET NO.
U-2408	TCP-28

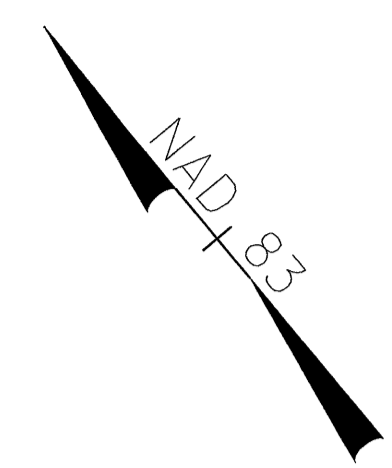

31+00

32+00


33+00

SOUTHERN RAILROAD

-L- NC 274 BESSEMER CITY RD

MATCHLINE -L- STA 30+40+/- SEE TCP-27

MATCHLINE -L- STA 33+60+/- SEE TCP-29

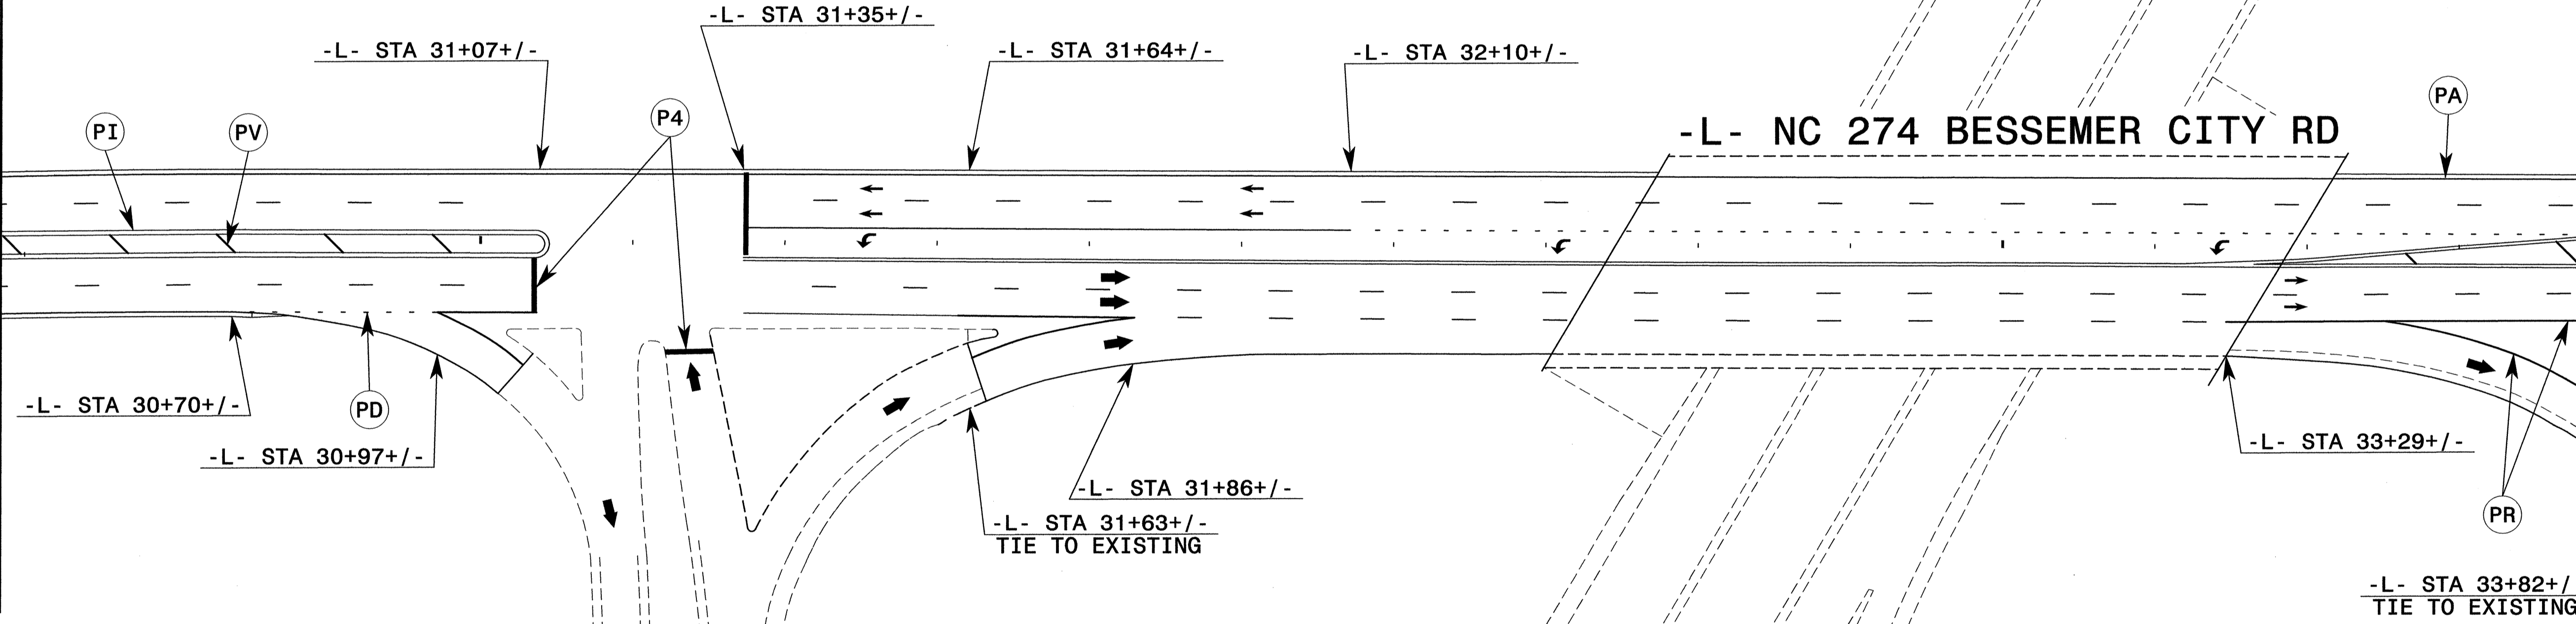

INTERSTATE 85 SOUTHBOUND
 INTERSTATE 85 NORTHBOUND

\$\$\$\$\$SYTIME\$\$\$\$\$
 \$\$\$\$DDON\$\$\$\$\$
 \$\$\$\$USERNAME\$\$\$\$\$

SEPI ENGINEERING GROUP
 2300 Roxwoods Drive
 Suite 370
 Raleigh, NC 27607
 Tel: 919-789-9977 Fax: 919-789-9991

APPROVED: _____ DATE: _____

SEAL

7-14-04

PHASE II	
SCALE: NONE	REVISIONS
DATE: 7-04	
DWG. BY: CEK	
DESIGN BY: RCD	
REVIEWED BY: RLW	
	CADD FILE