




PROJ. REFERENCE NO.	SHEET NO.
U-2408	TCP-24

BEGIN CONSTRUCTION
-Y3- STA 10+15+/-

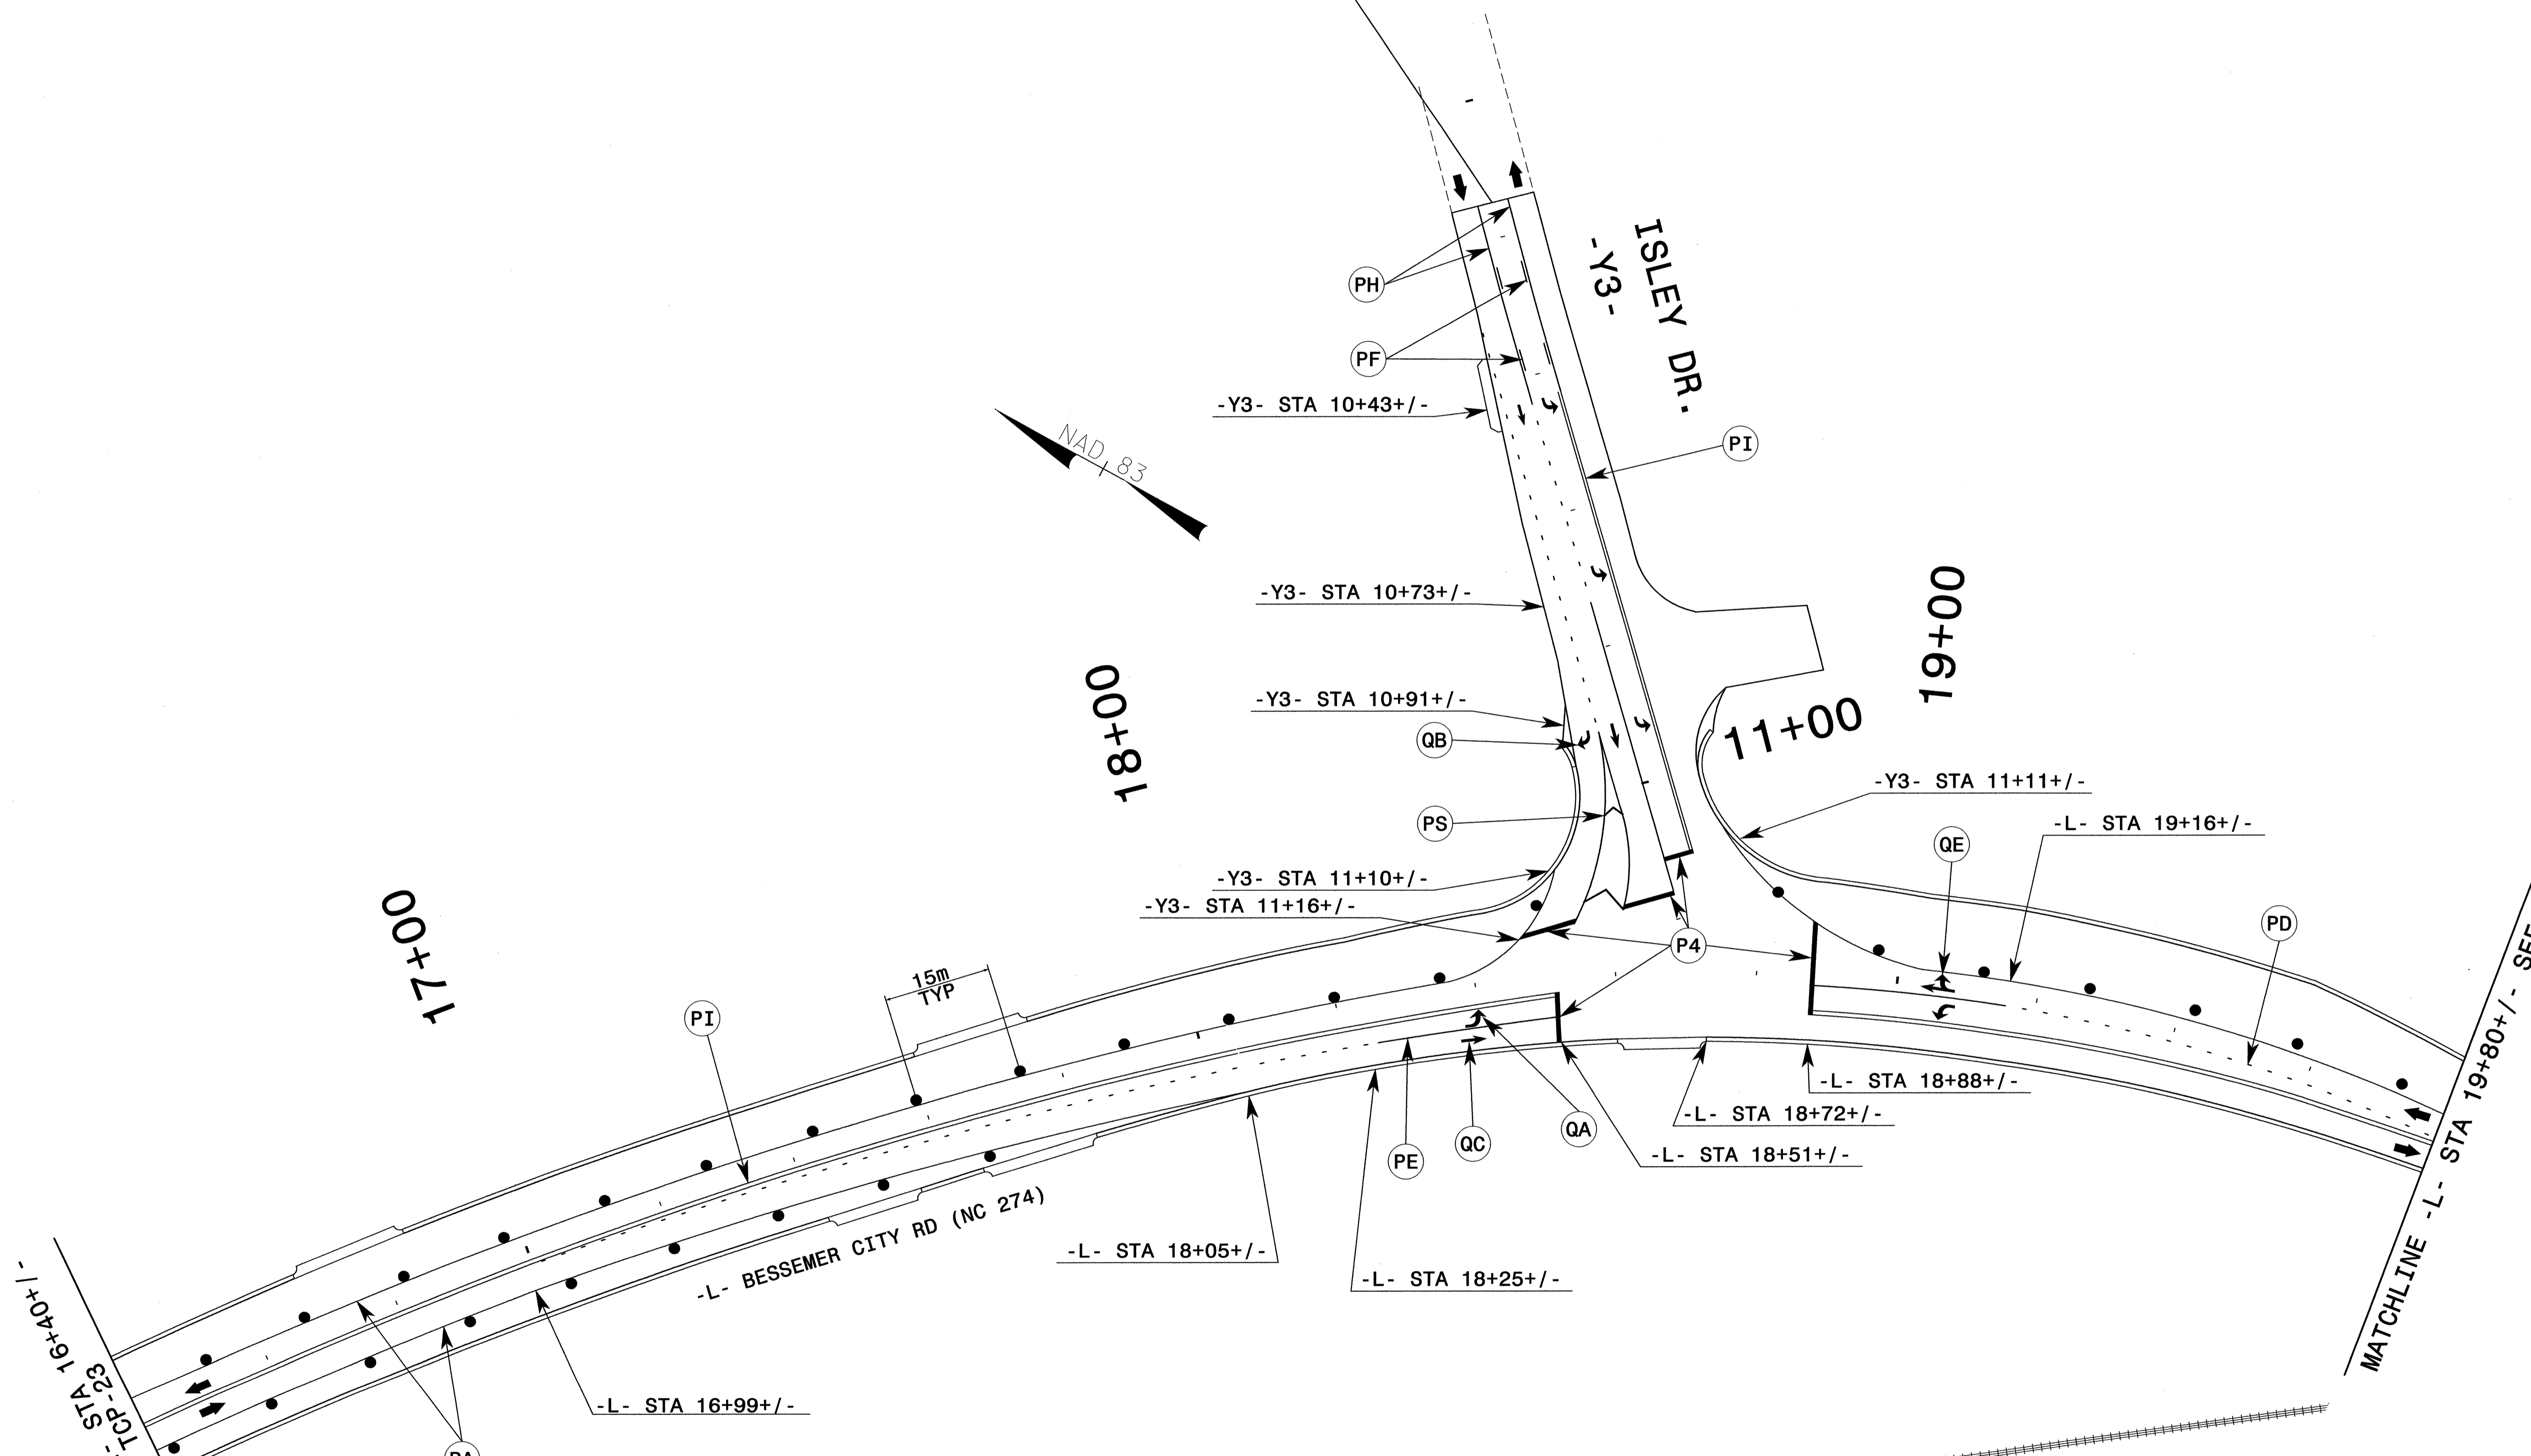

MATCHLINE -L- STA 16+40+/-
SEE TCP-23

MATCHLINE -L- STA 19+80+/-
SEE TCP-25

\$\$\$\$\$SYTIME\$\$\$\$\$
\$\$\$\$\$DONS\$\$\$\$\$
\$\$\$\$\$SERNAME\$\$\$\$\$

SOUTHERN RAILROAD


SEPI ENGINEERING GROUP
2300 Rexwoods Drive
Suite 370
Raleigh, NC 27607
Tel: 919-789-9977 Fax: 919-789-9591

APPROVED: _____ DATE: _____

SEAL

PHASE II

SCALE:	NONE
DATE:	7-04
DWG. BY:	CEK
DESIGN BY:	RCD
REVIEWED BY:	RLW

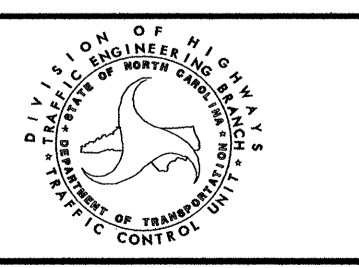

NO.	REVISIONS

CADD FILE