




PROJ. REFERENCE NO.	SHEET NO.
U-2408	TCP-21

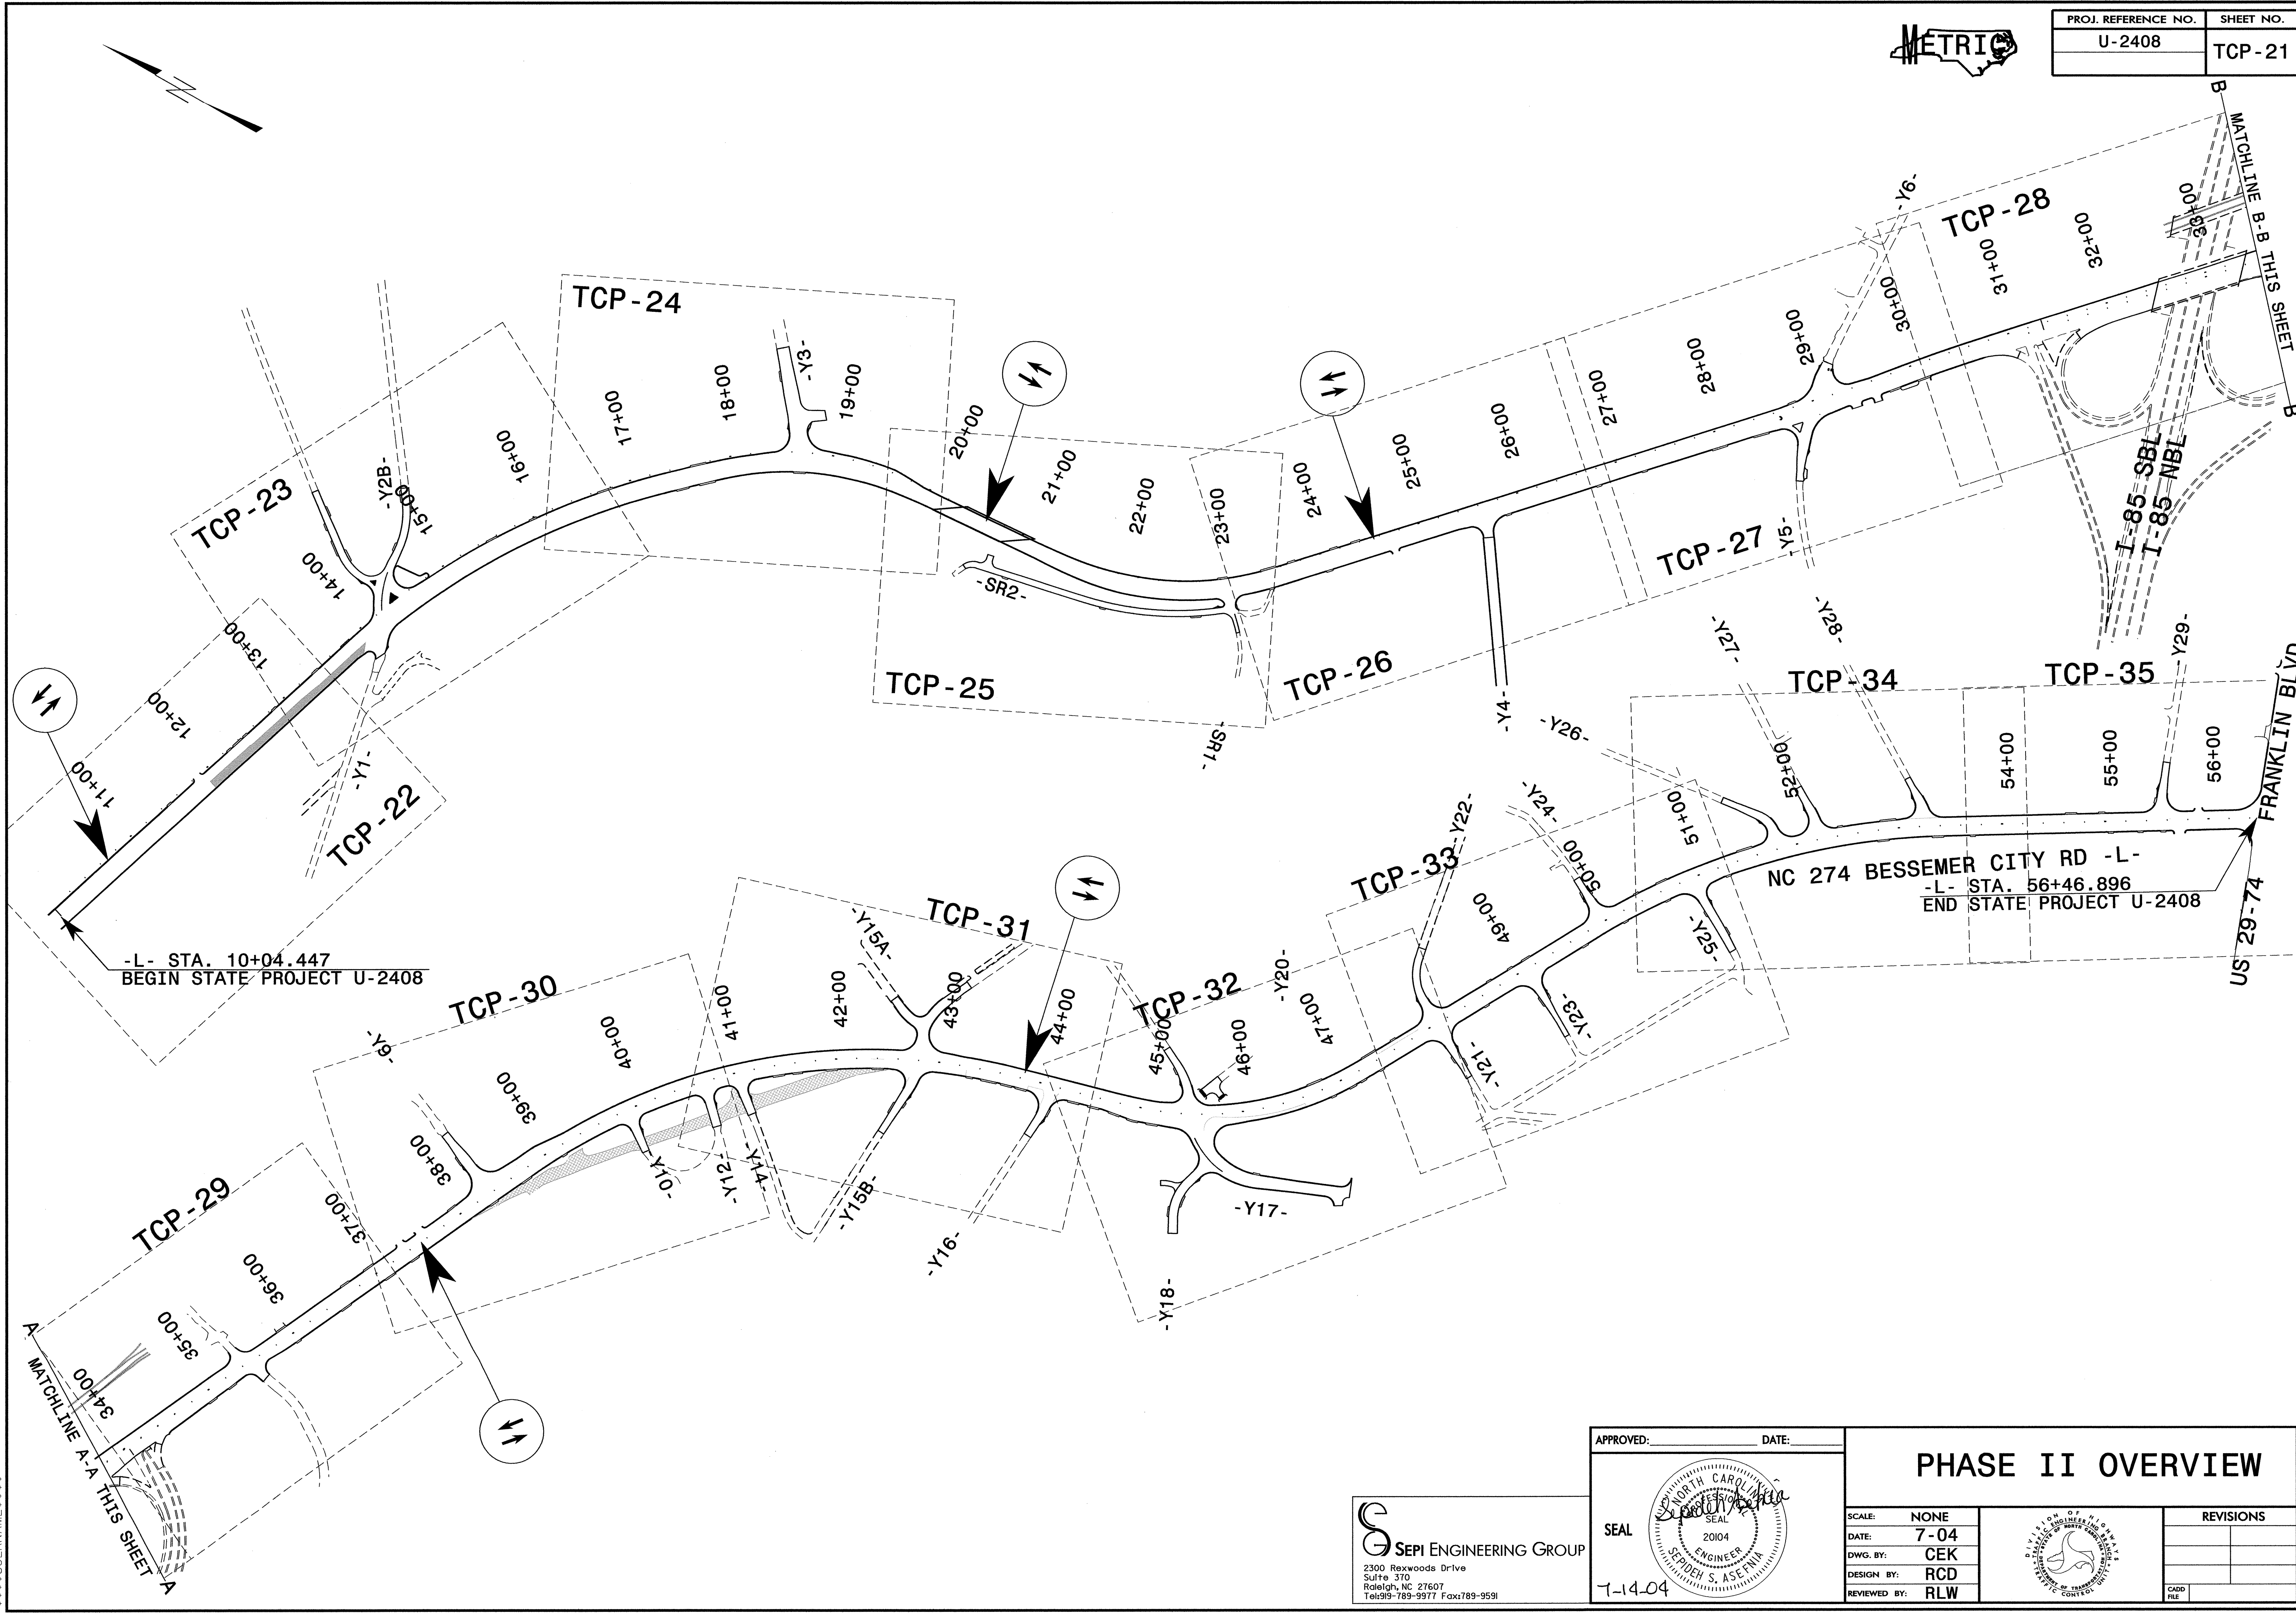

-L- STA. 10+04.447  
BEGIN STATE PROJECT U-2408

NC 274 BESSEMER CITY RD -L-  
-L- STA. 56+46.896  
END STATE PROJECT U-2408

SYTIME\$\$\$\$\$  
\$\$\$\$\$DNDON\$\$\$\$\$  
\$\$\$\$\$SUBSERNAME\$\$\$\$\$

APPROVED:	DATE:	<b>PHASE II OVERVIEW</b>									
<p>SEPI ENGINEERING GROUP 2300 Roxwoods Drive Suite 370 Raleigh, NC 27607 Tel: 919-789-9977 Fax: 919-789-9591</p>		SCALE: NONE									
7-14-04		DATE: 7-04									
		DESIGN BY: RCD									
		REVIEWED BY: RLW									
			<table border="1"> <tr> <th colspan="2">REVISIONS</th> </tr> <tr> <td> </td> <td> </td> </tr> <tr> <td> </td> <td> </td> </tr> <tr> <td> </td> <td> </td> </tr> </table>	REVISIONS							
REVISIONS											