




PROJ. REFERENCE NO.	SHEET NO.
U-2408	TCP-18

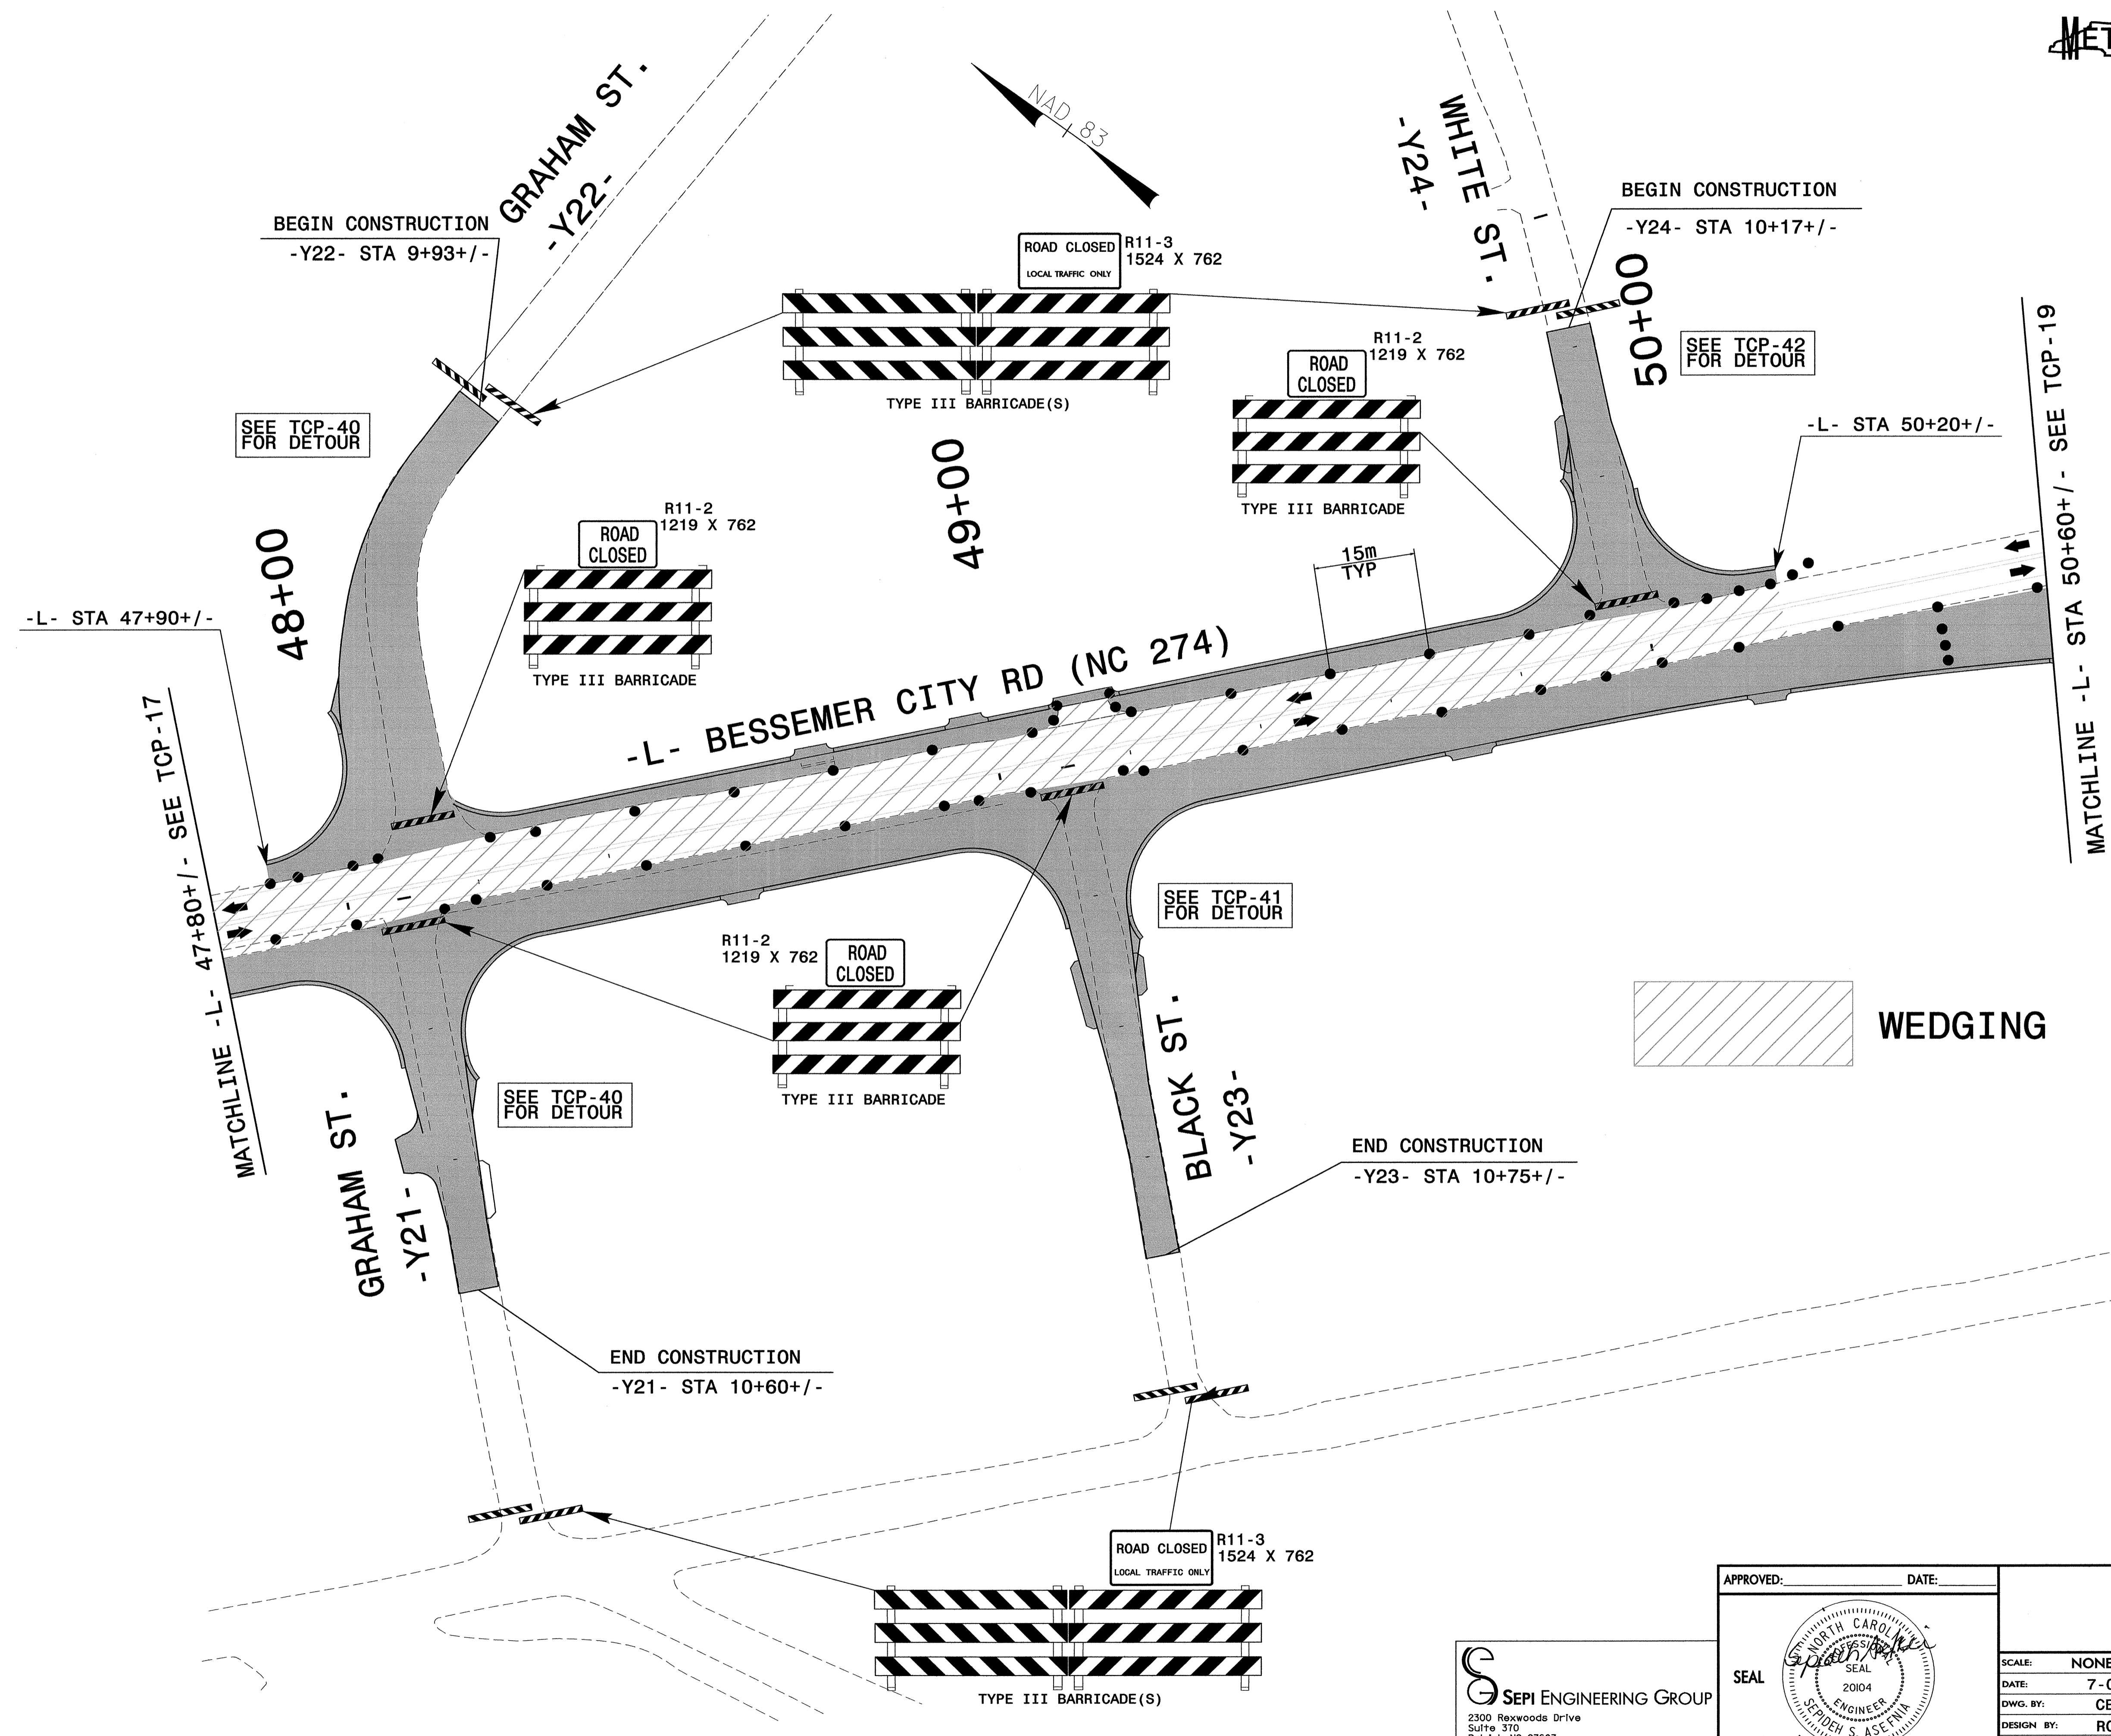

\$\$\$\$\$SYTIME\$\$\$\$\$
 \$\$\$SERVNAME\$\$\$

SEPI ENGINEERING GROUP
 2300 Rexwoods Drive
 Suite 370
 Raleigh, NC 27607
 Tel:919-789-9977 Fax:789-9591

APPROVED: _____ DATE: _____

SEAL

PHASE I	
SCALE: NONE	REVISIONS
DATE: 7-04	
DWG. BY: CEK	
DESIGN BY: RCD	
REVIEWED BY: RLW	