



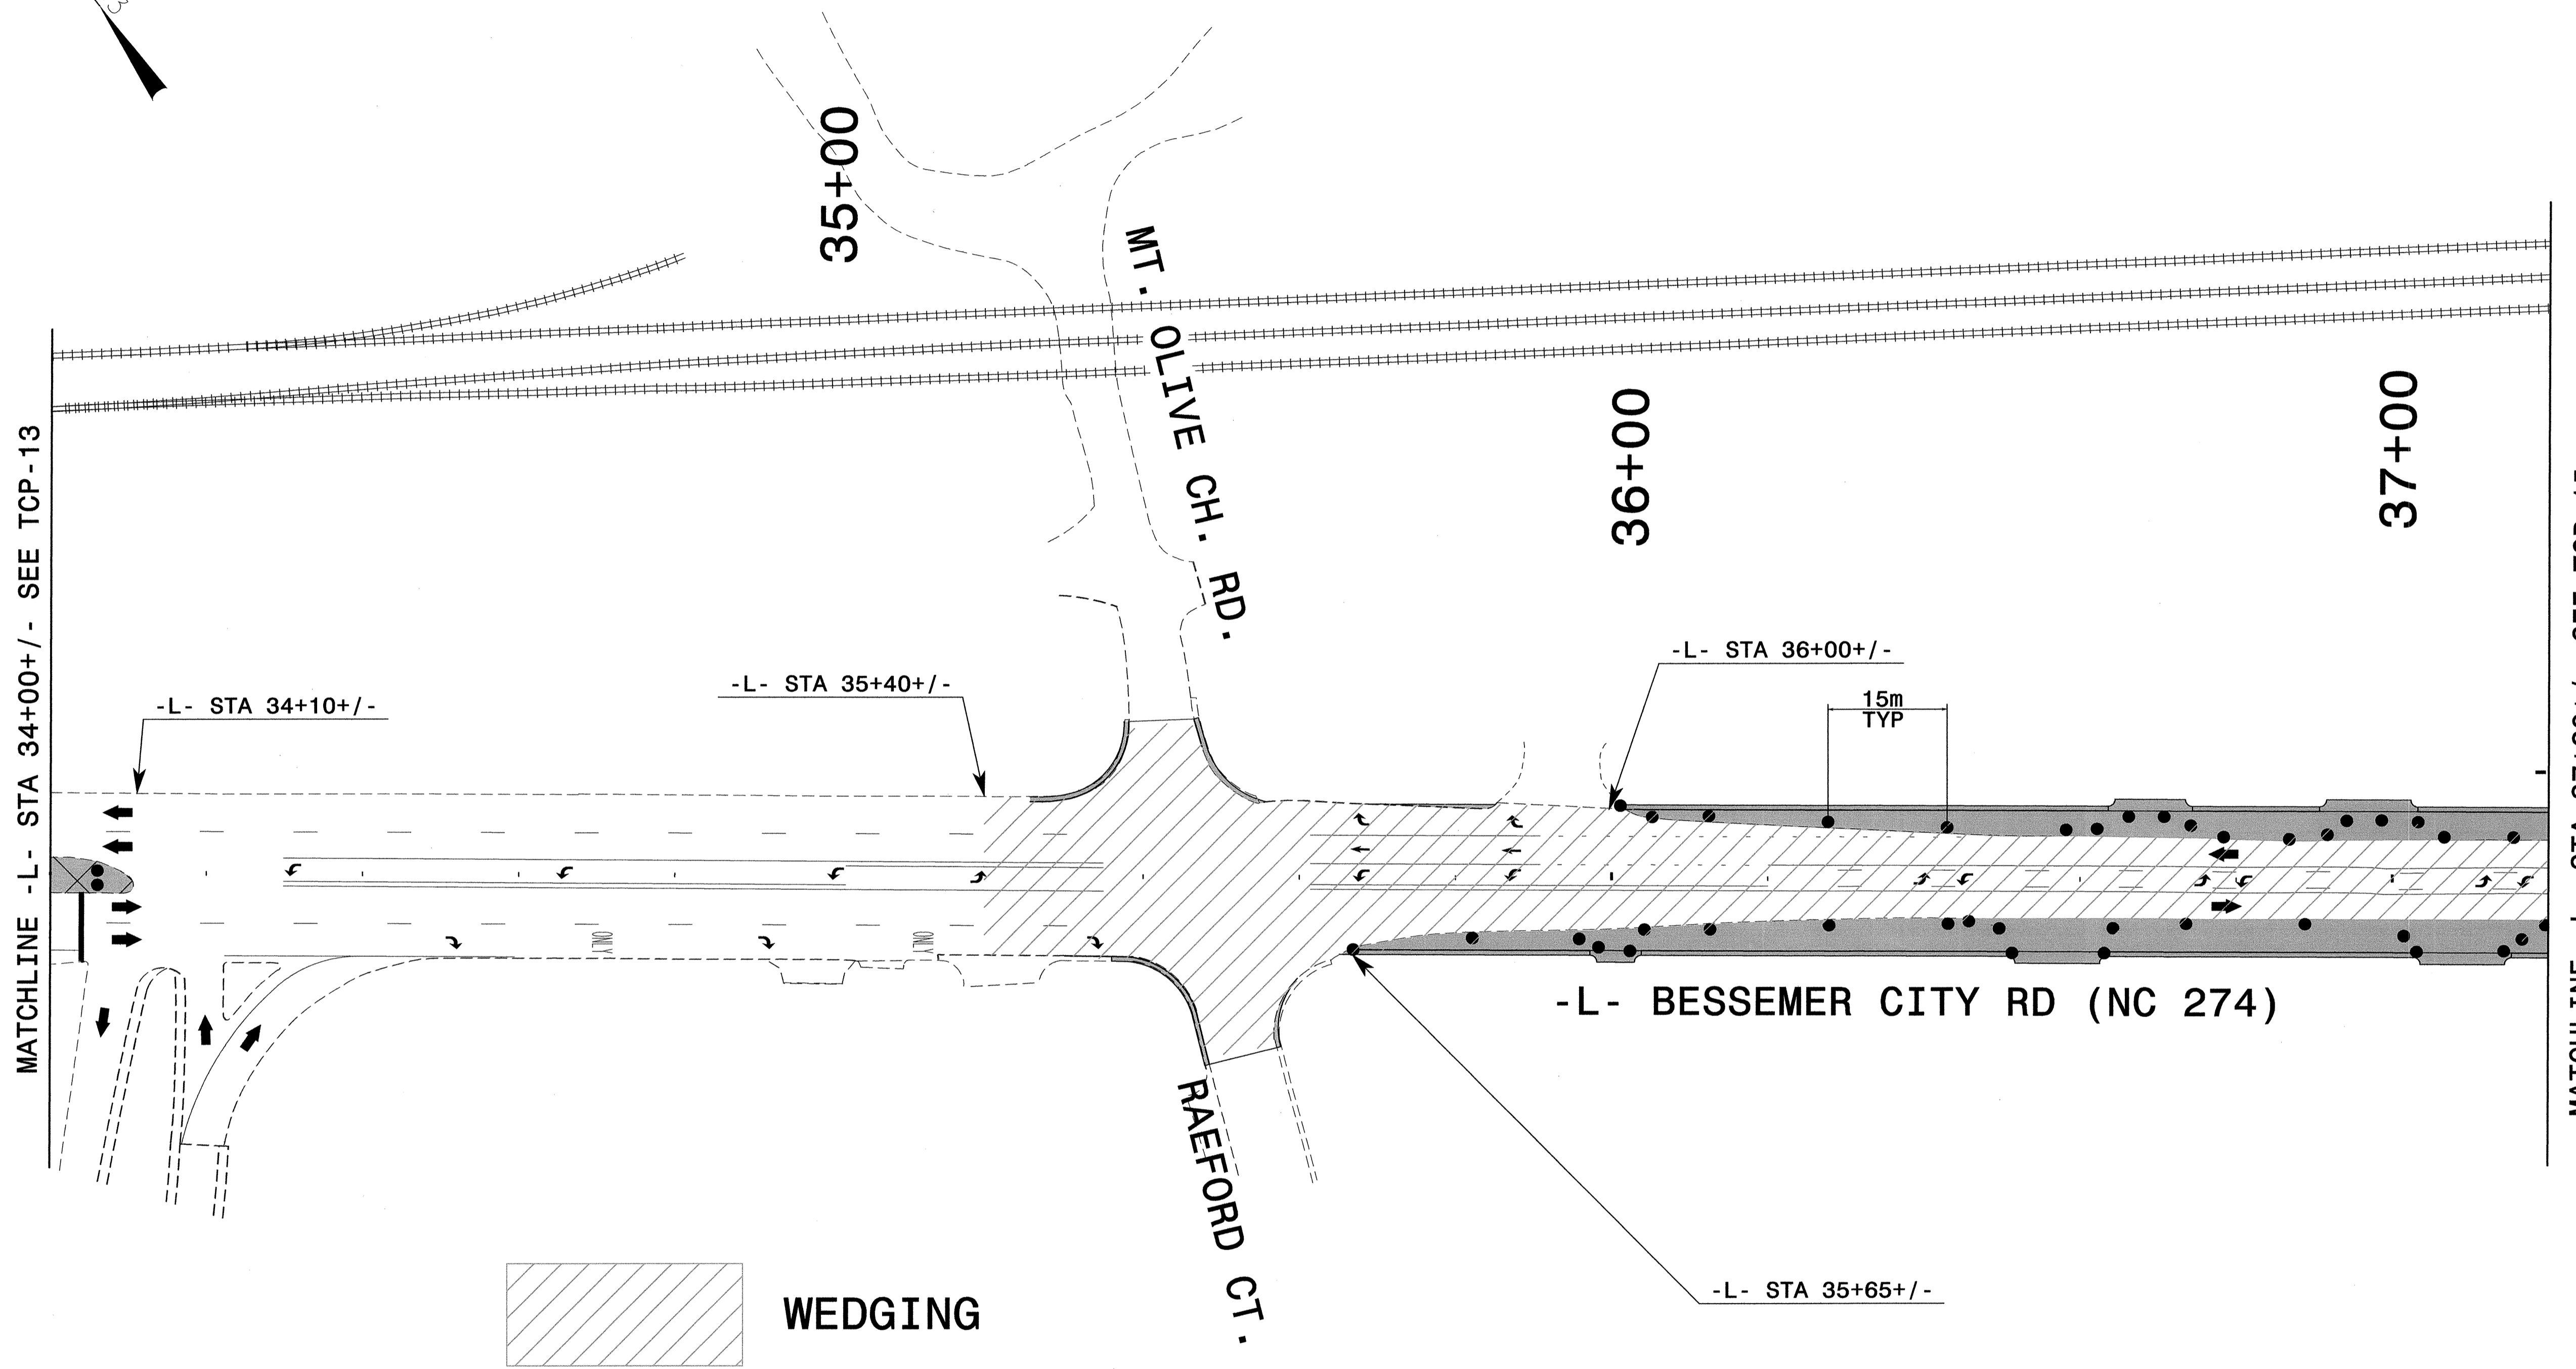

PROJ. REFERENCE NO.	SHEET NO.
U-2408	TCP-14

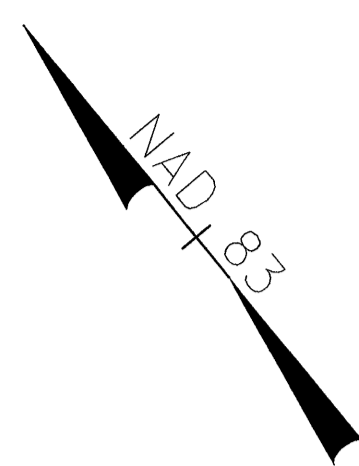

\$\$\$\$\$SYTIME\$\$\$\$\$
 \$\$\$\$DONSON\$\$\$\$\$
 \$\$\$\$SERNAME\$\$\$\$\$

SEPI ENGINEERING GROUP
 2300 Roxwoods Drive
 Suite 370
 Raleigh, NC 27607
 Tel: 919-789-9977 Fax: 789-9591

APPROVED: _____ DATE: _____

SEAL

7-14-09

PHASE I		REVISIONS	
SCALE: NONE			
DATE: 7-04			
DWG. BY: CEK			
DESIGN BY: RCD			
REVIEWED BY: RLW			