


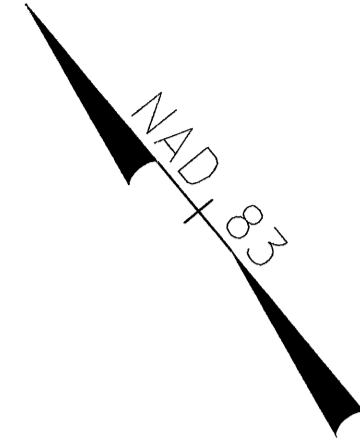

PROJ. REFERENCE NO.	SHEET NO.
U-2408	TCP-13





31+00

32+00

33+00

MATCHLINE -L- STA 30+40+/- - SEE TCP-12

MATCHLINE -L- STA 34+00+/- - SEE TCP-14

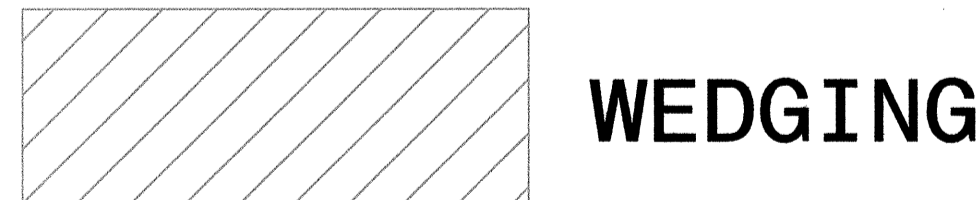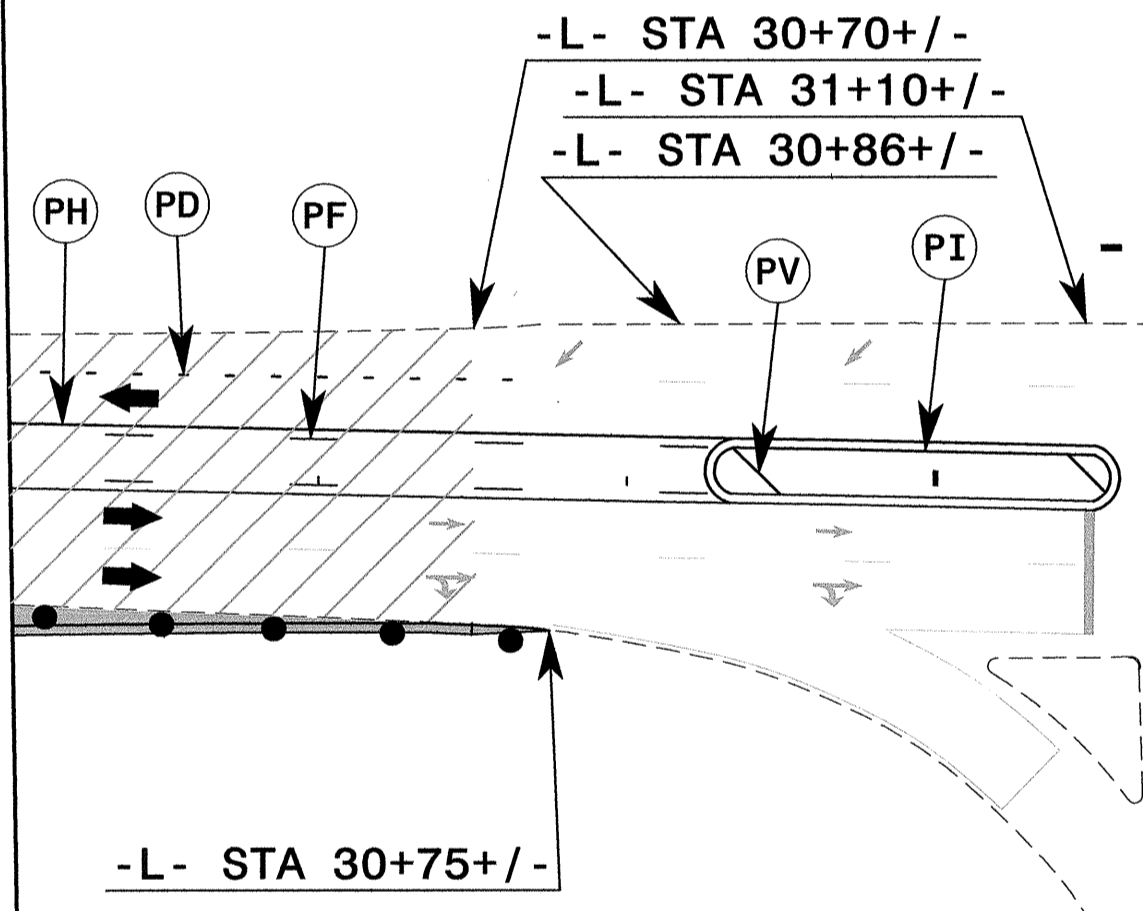

INTERSTATE 85 SOUTHBOUND

INTERSTATE 85 NORTHBOUND

\$\$\$\$\$ SYSTEM \$\$\$\$\$\$
 \$\$\$\$\$\$ DESIGN \$\$\$\$\$\$
 \$\$\$\$\$\$ USER NAME \$\$\$\$\$\$

SEPI ENGINEERING GROUP
 2300 Rexwoods Drive
 Suite 370
 Raleigh, NC 27607
 Tel: 919-789-9977 Fax: 919-789-9591

APPROVED: _____ DATE: _____

SEAL

7-14-04

PHASE I		REVISIONS	
SCALE: NONE			
DATE: 7-04			
DESIGN BY: CEK			
REVIEWED BY: RLW			