


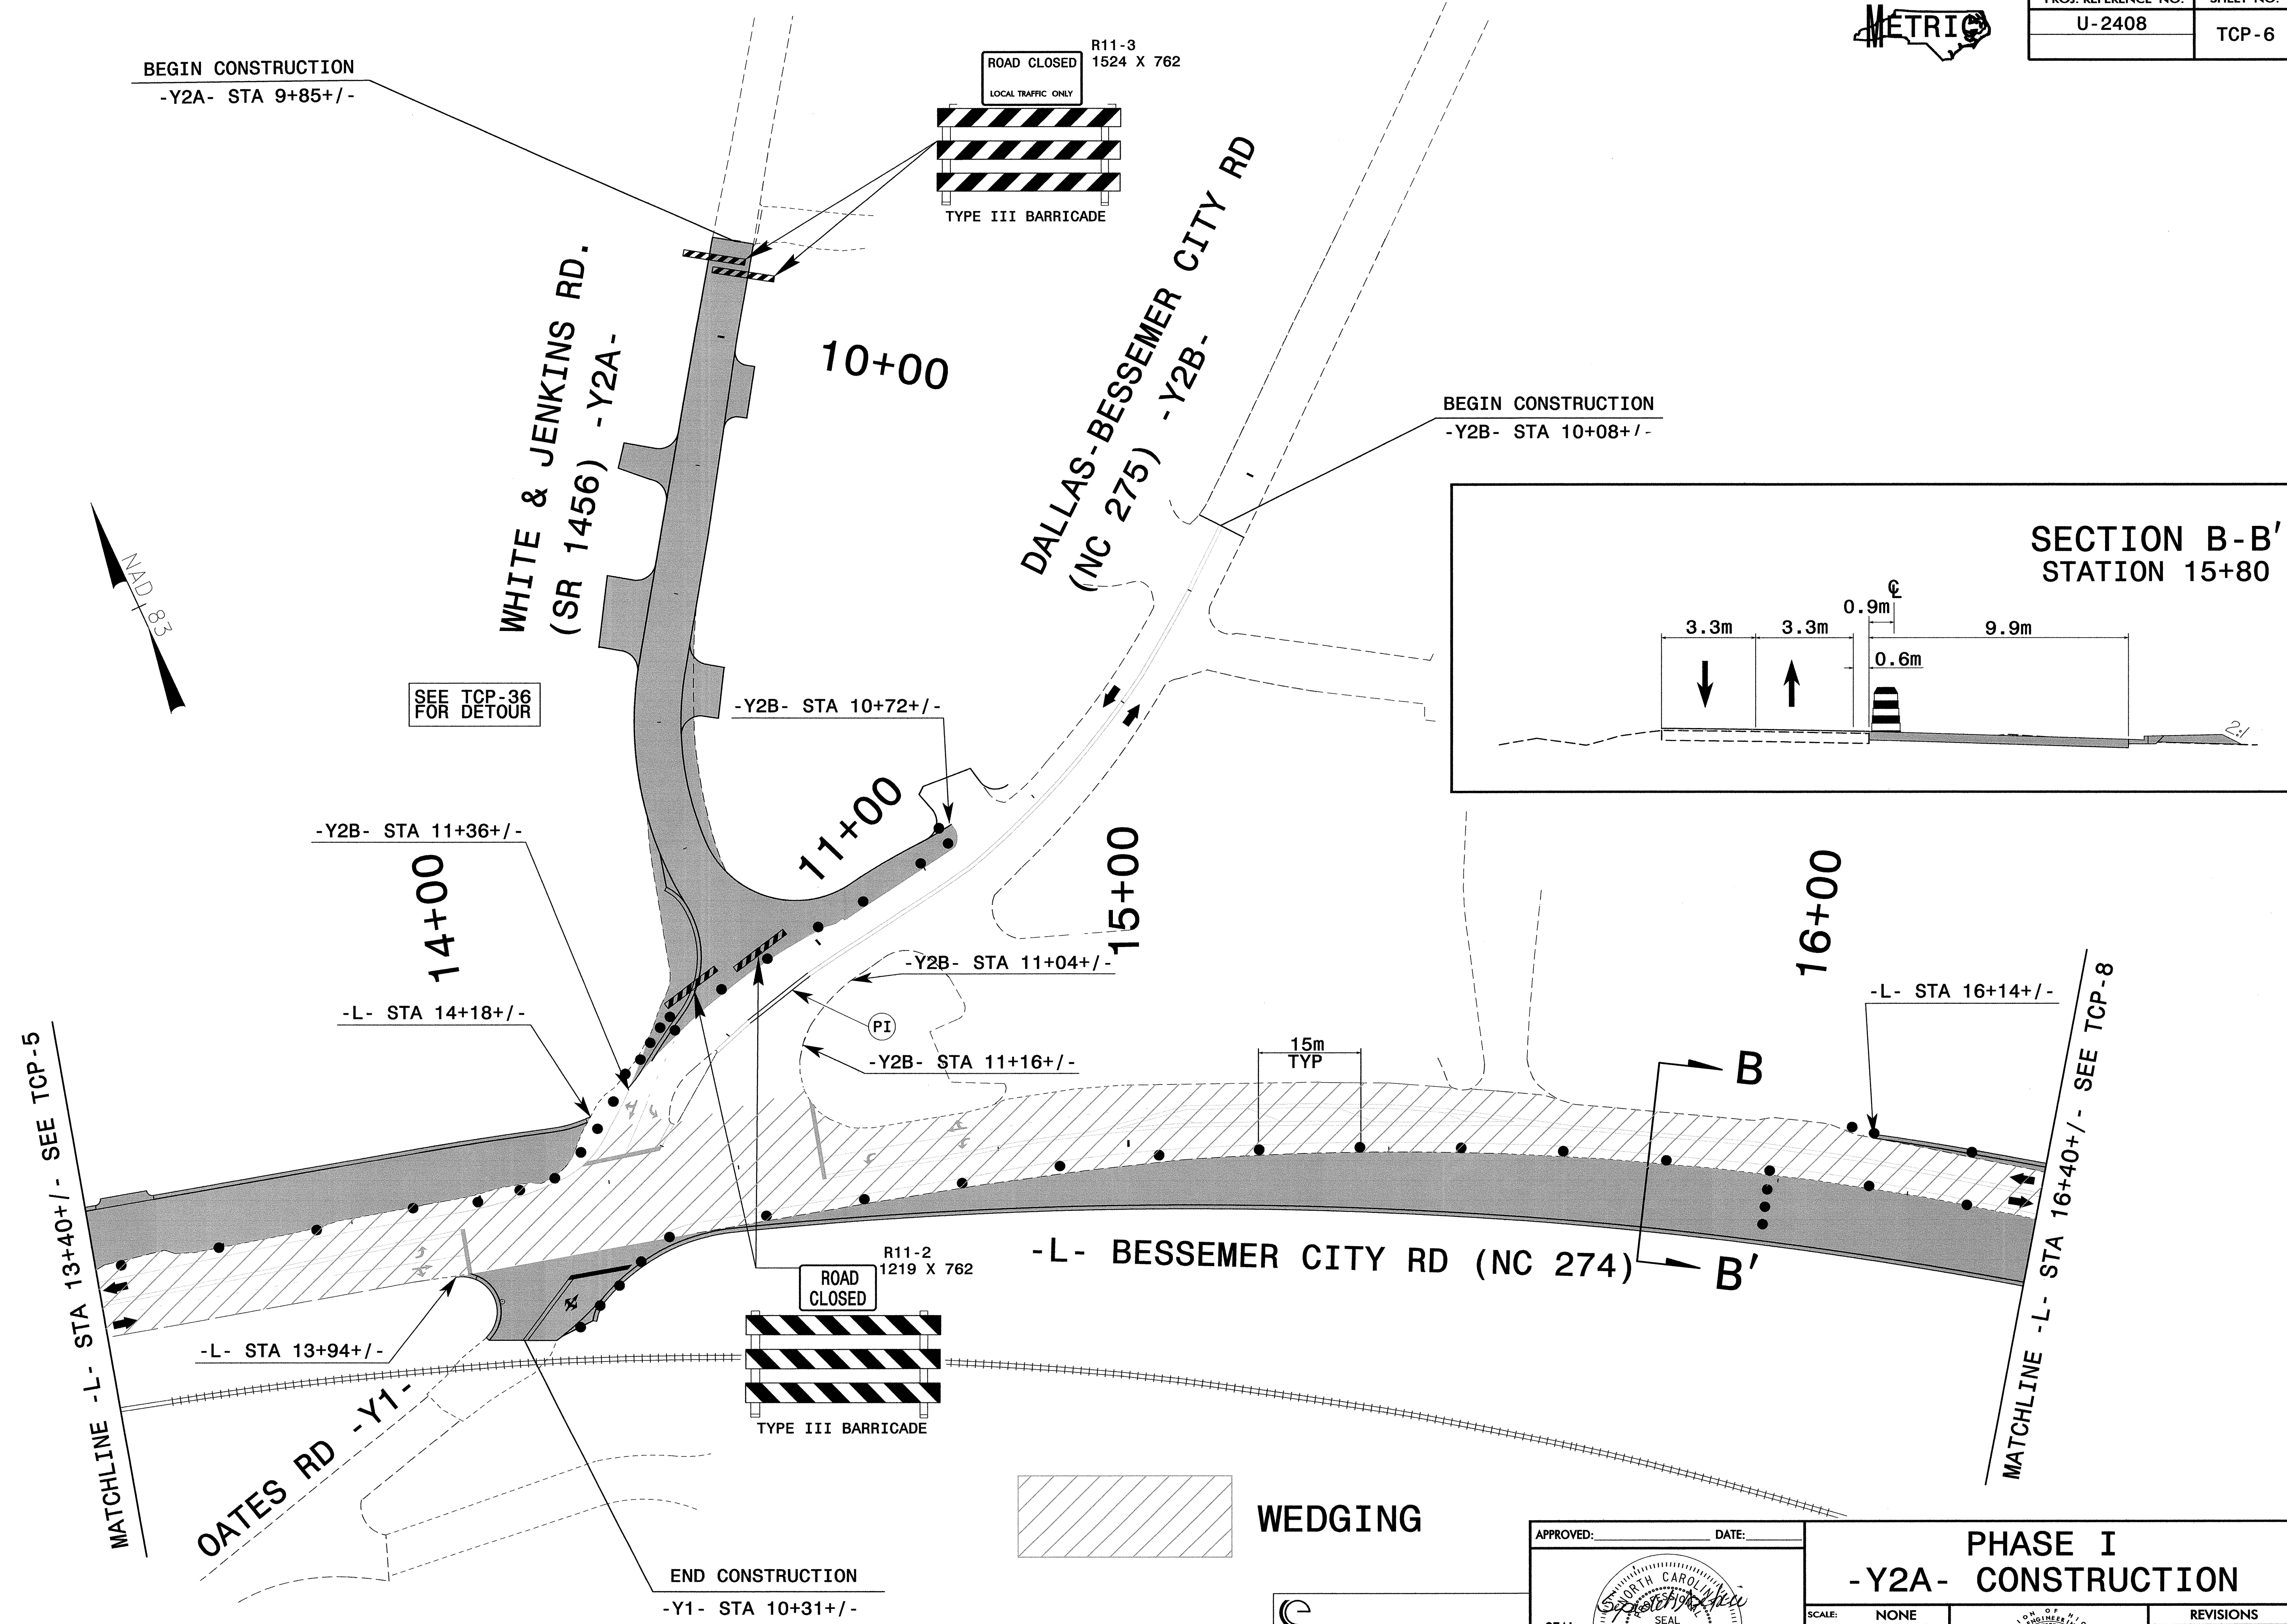

PROJ. REFERENCE NO.	SHEET NO.
U-2408	TCP-6



\$\$\$\$\$SYTIME\$\$\$\$\$
 \$\$\$\$\$\$DGN\$\$\$\$\$\$
 \$\$\$\$\$\$SERNAME\$\$\$\$\$

SEPI ENGINEERING GROUP
 2300 Rexwoods Drive
 Suite 310
 Raleigh, NC 27607
 Tel: 919-789-9977 Fax: 919-789-9591

APPROVED: _____ DATE: _____
 SEAL
 NORTH CAROLINA
 PROFESSIONAL ENGINEER
 2004
 SEFERIA

PHASE I -Y2A- CONSTRUCTION		REVISIONS	
SCALE: NONE	DATE: 7-04		
DWG. BY: CEK	DESIGN BY: RCD		
REVIEWED BY: RLW			