


CONST. REV.  
R/W REV.

PROJECT REFERENCE NO. U-2408	SHEET NO. EC-65/CONST. 33
R/W SHEET NO.	
ROADWAY DESIGN ENGINEER	HYDRAULICS ENGINEER

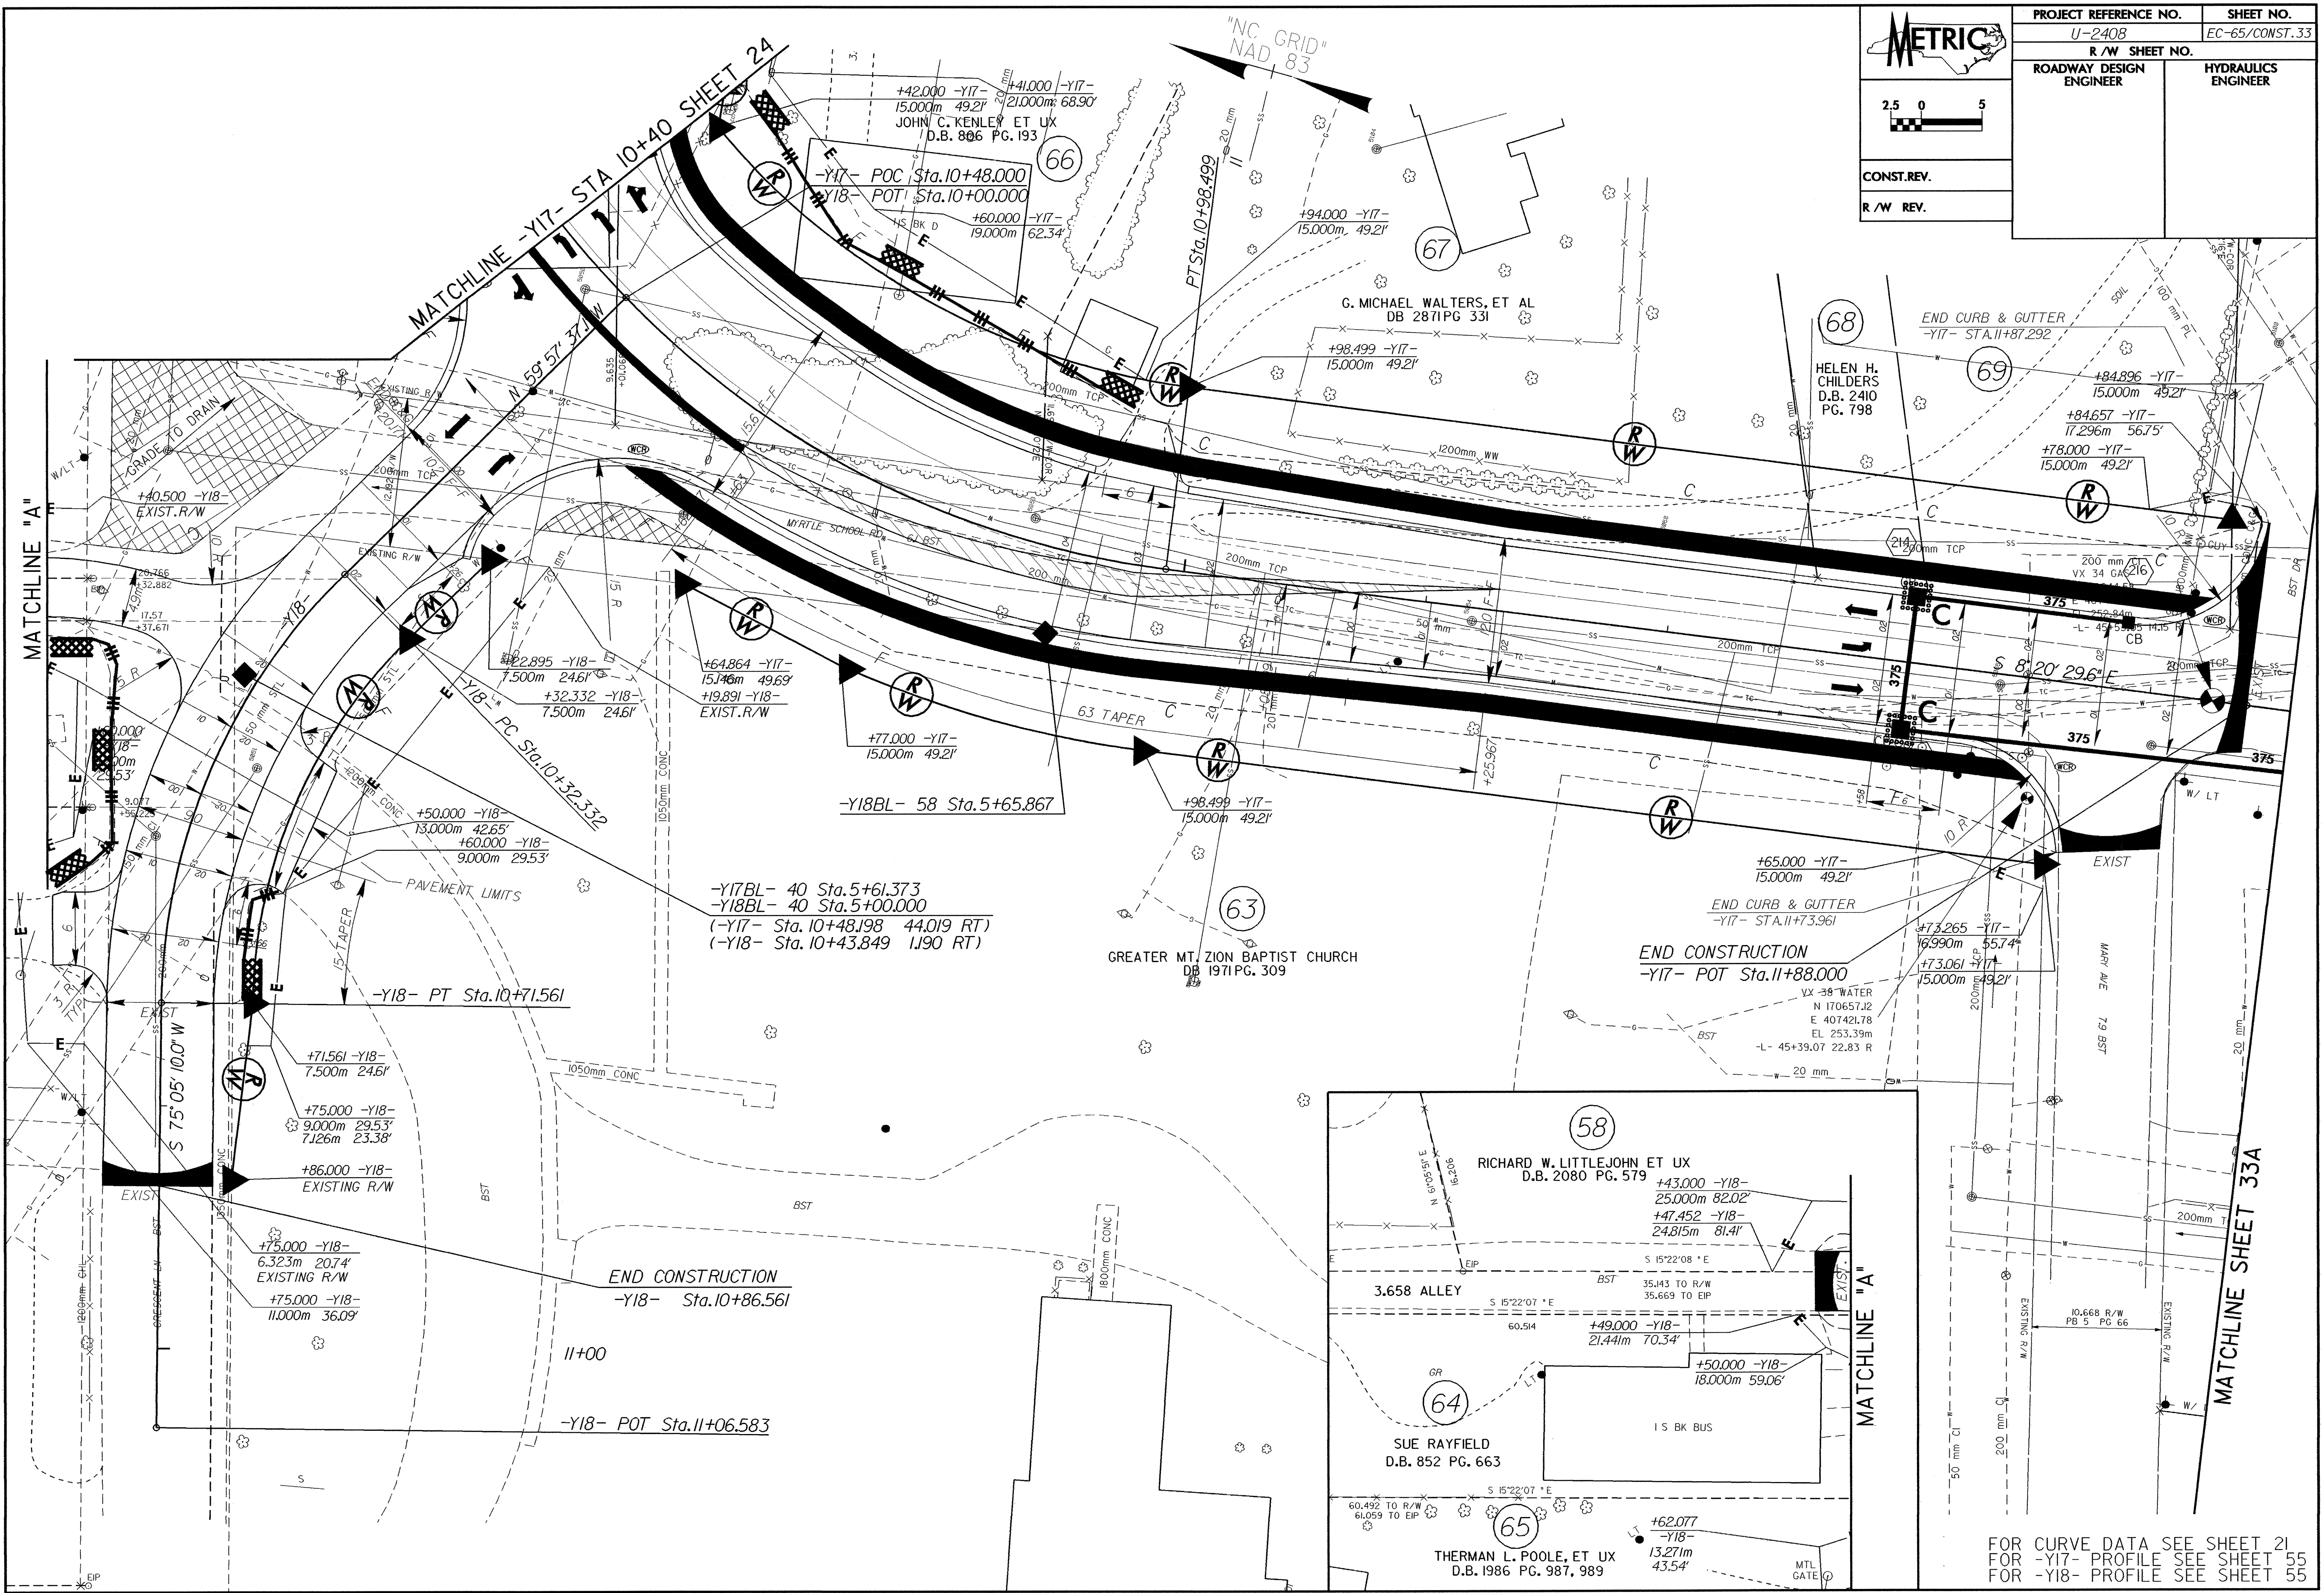

FOR CURVE DATA SEE SHEET 21  
 FOR -Y17- PROFILE SEE SHEET 55  
 FOR -Y18- PROFILE SEE SHEET 55