
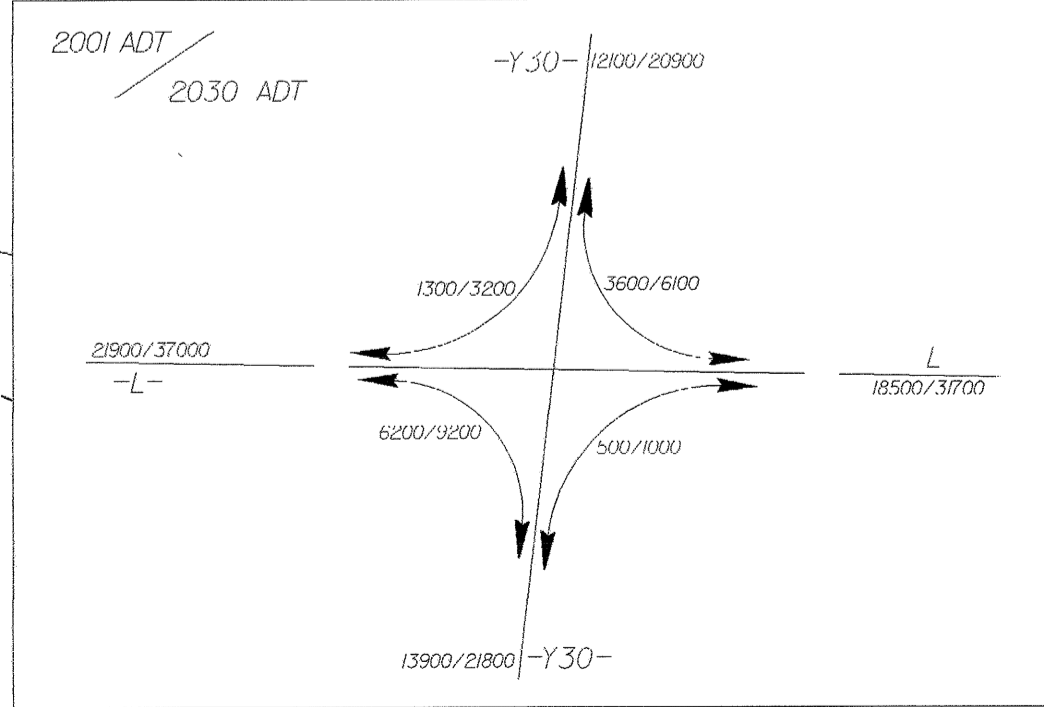


MATCHLINE -L- STA 54+80 SHEET 29

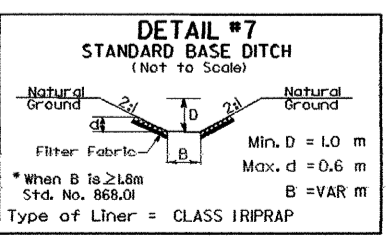

FOR CURVE DATA SEE SHEET 21
FOR -L- PROFILE SEE SHEET 50
FOR -Y29- PROFILE SEE SHEET 58

LOCATION:	
FW NO.:	COUNTY:
DESIGNED BY:	DATE:
CHECKED BY:	DATE: