
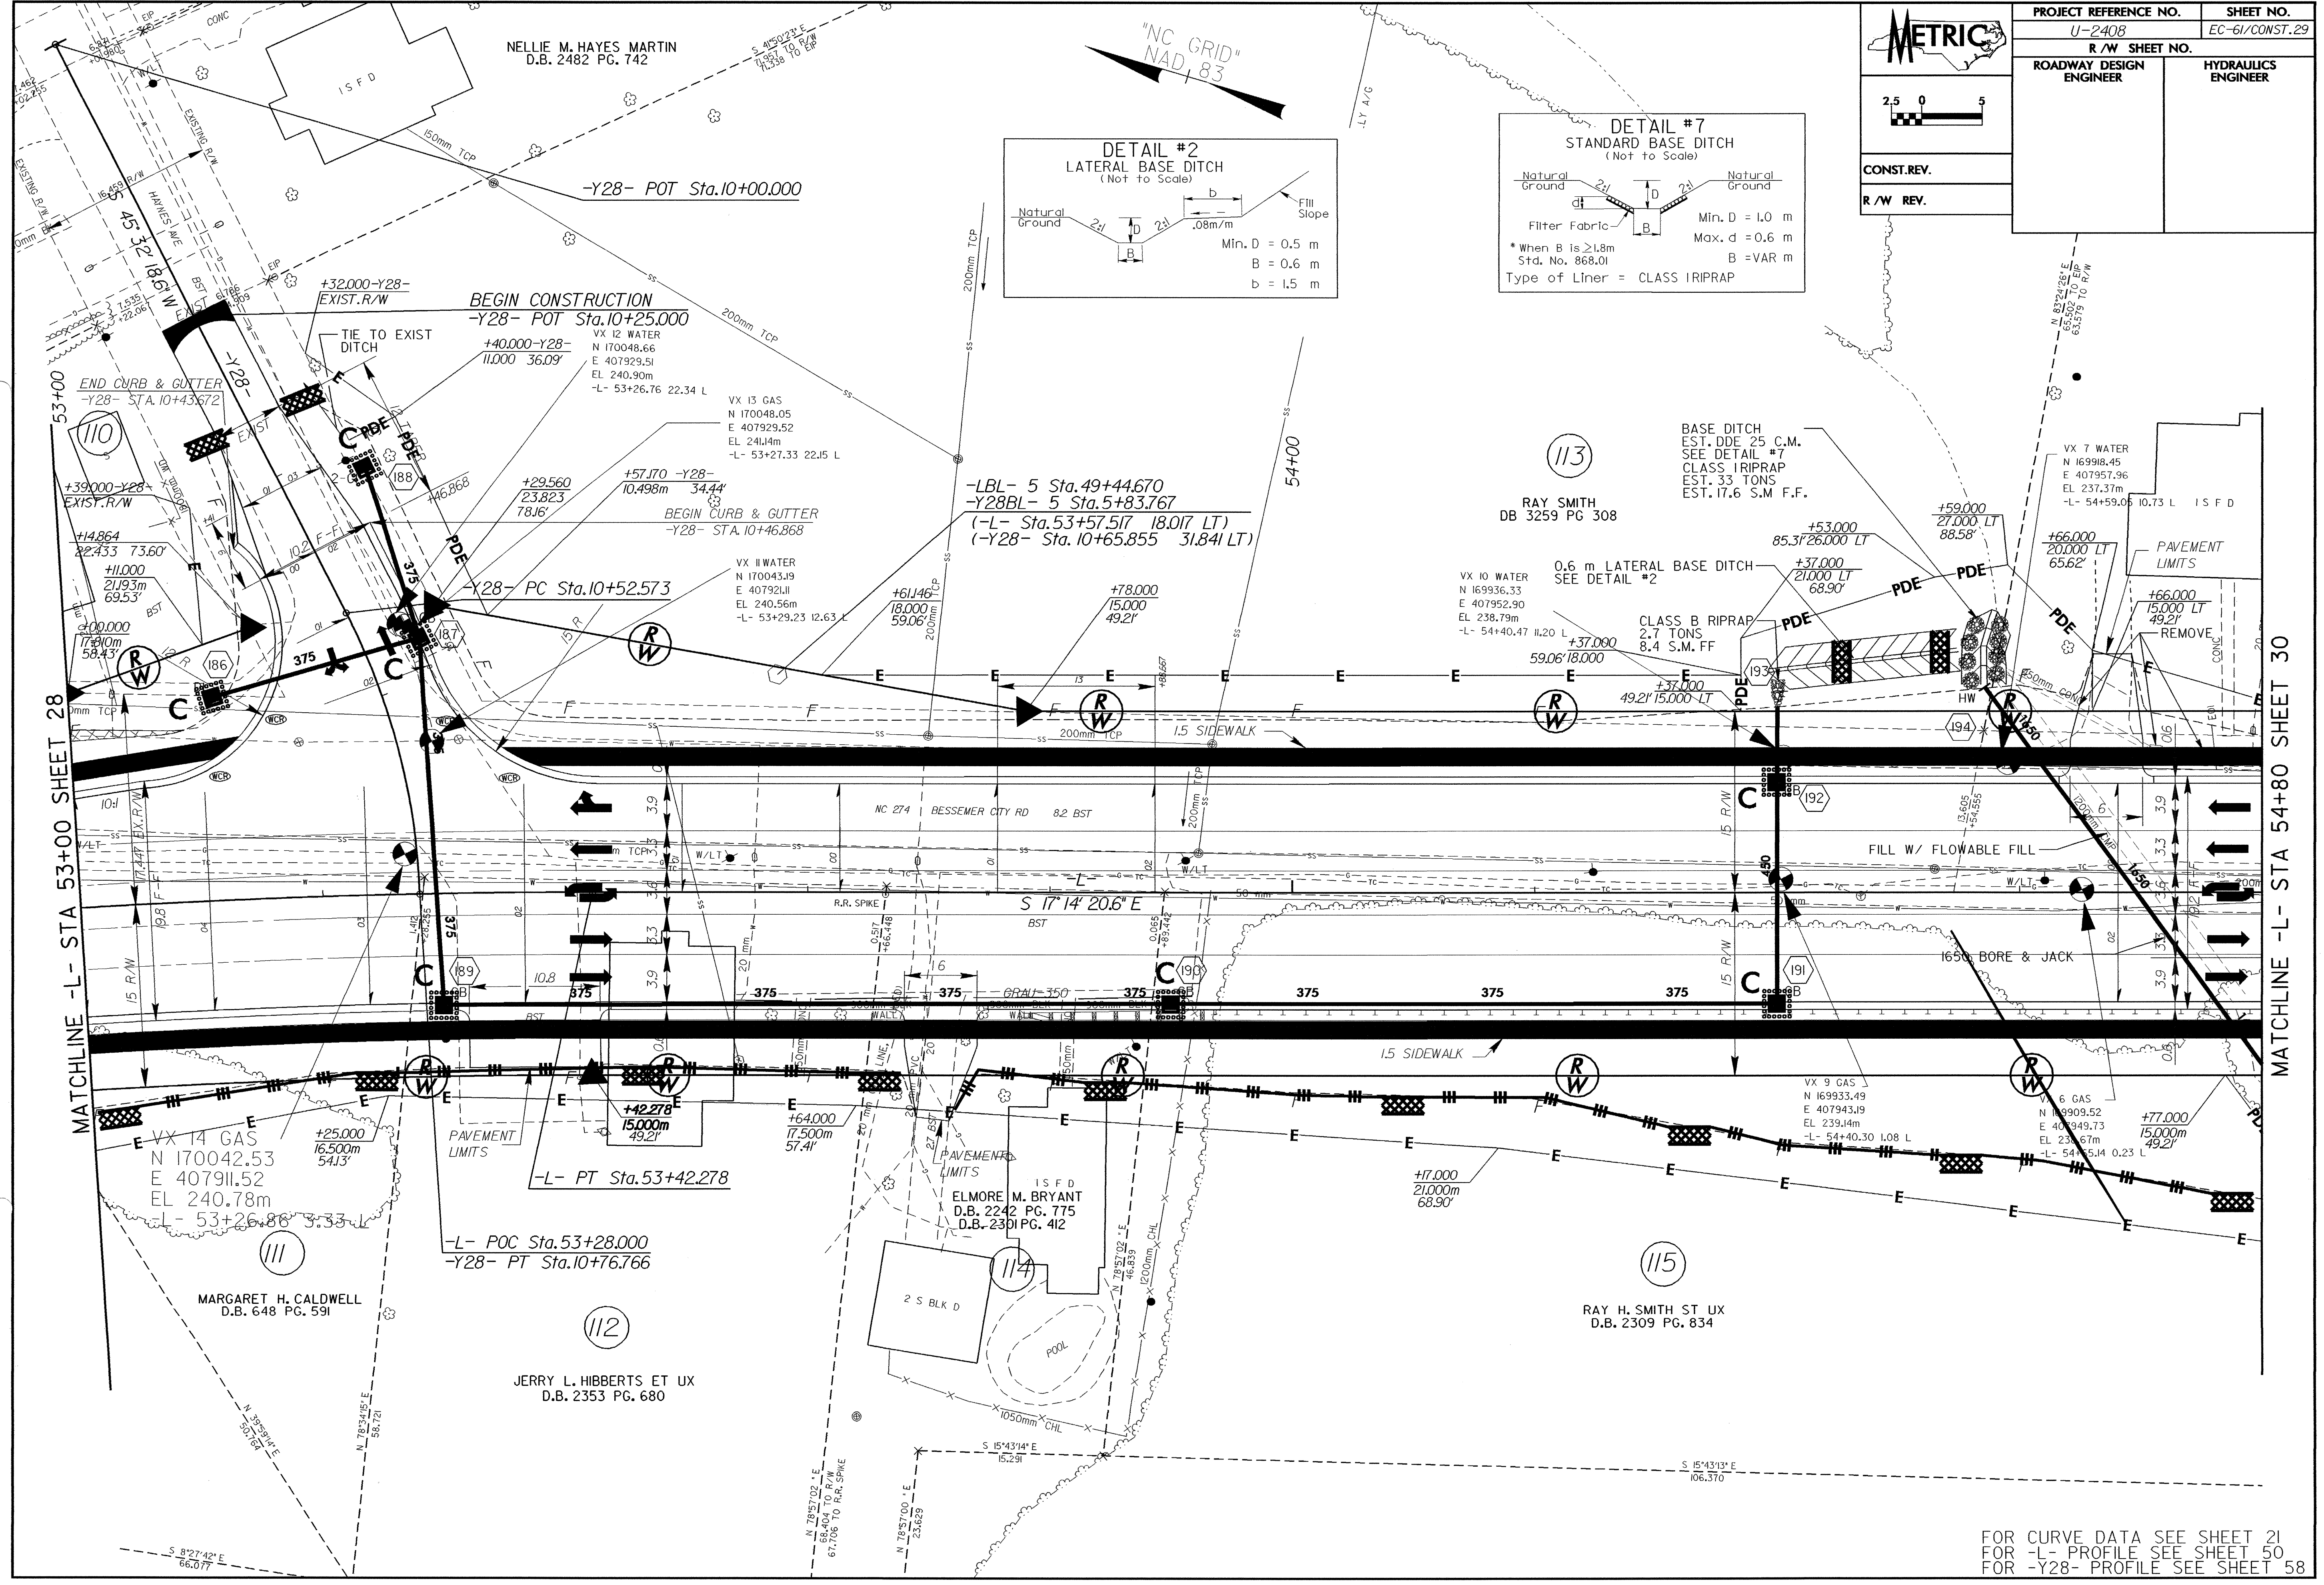
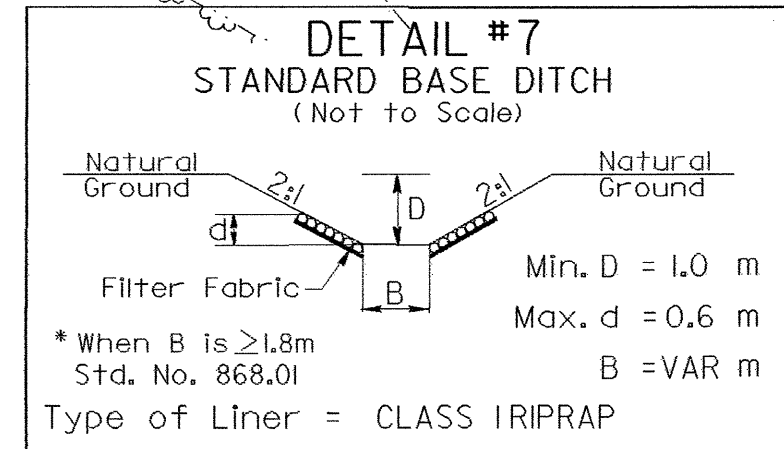


METRIC

CONST. REV.
R/W REV.

PROJECT REFERENCE NO. U-2408	SHEET NO. EC-61/CONST.29
R/W SHEET NO.	
ROADWAY DESIGN ENGINEER	HYDRAULICS ENGINEER

"NC GRID" NAD, 83

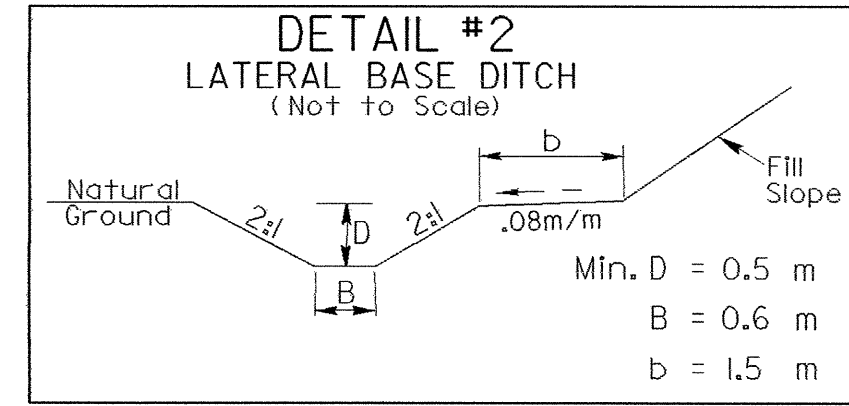

FOR CURVE DATA SEE SHEET 21
FOR -L- PROFILE SEE SHEET 50
FOR -Y28- PROFILE SEE SHEET 58