


|                         |                     |
|-------------------------|---------------------|
| PROJECT REFERENCE NO.   | SHEET NO.           |
| U-2408                  | EC-53/CONST. 21A    |
| R/W SHEET NO.           |                     |
| ROADWAY DESIGN ENGINEER | HYDRAULICS ENGINEER |
|                         |                     |
| CONST. REV.             |                     |
| R/W REV.                |                     |

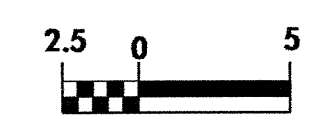

S 54°31'36" E  
28.213

+06.500  
127.000m  
416.67'

+02.000  
126.000m  
413.39'

CLASS I RIPRAP  
6.4 TONS  
14.2 S.M. FF

REMOVE EXISTING DI  
AND PIPES

901  
AMERICAN & EFIRD, INC.  
D.B. 2557 PG. 053  
TRACT 6

901  
AMERICAN & EFIRD, INC.  
D.B. 2557 PG. 053  
TRACT 6

+24.000  
74.000m  
242.78'

+30.000  
73.500m  
241.14'

MATCHLINE SHEET 21

