
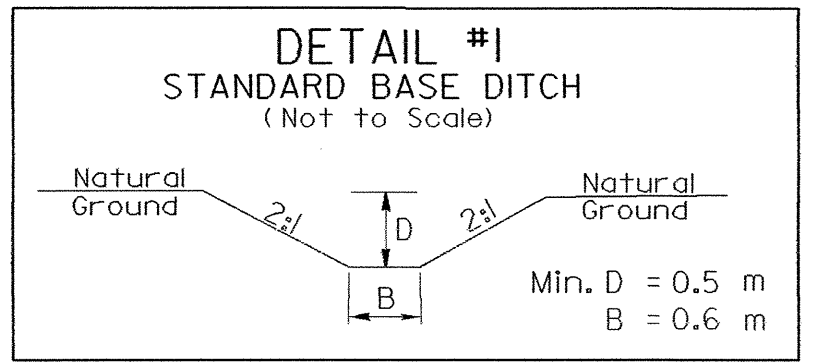
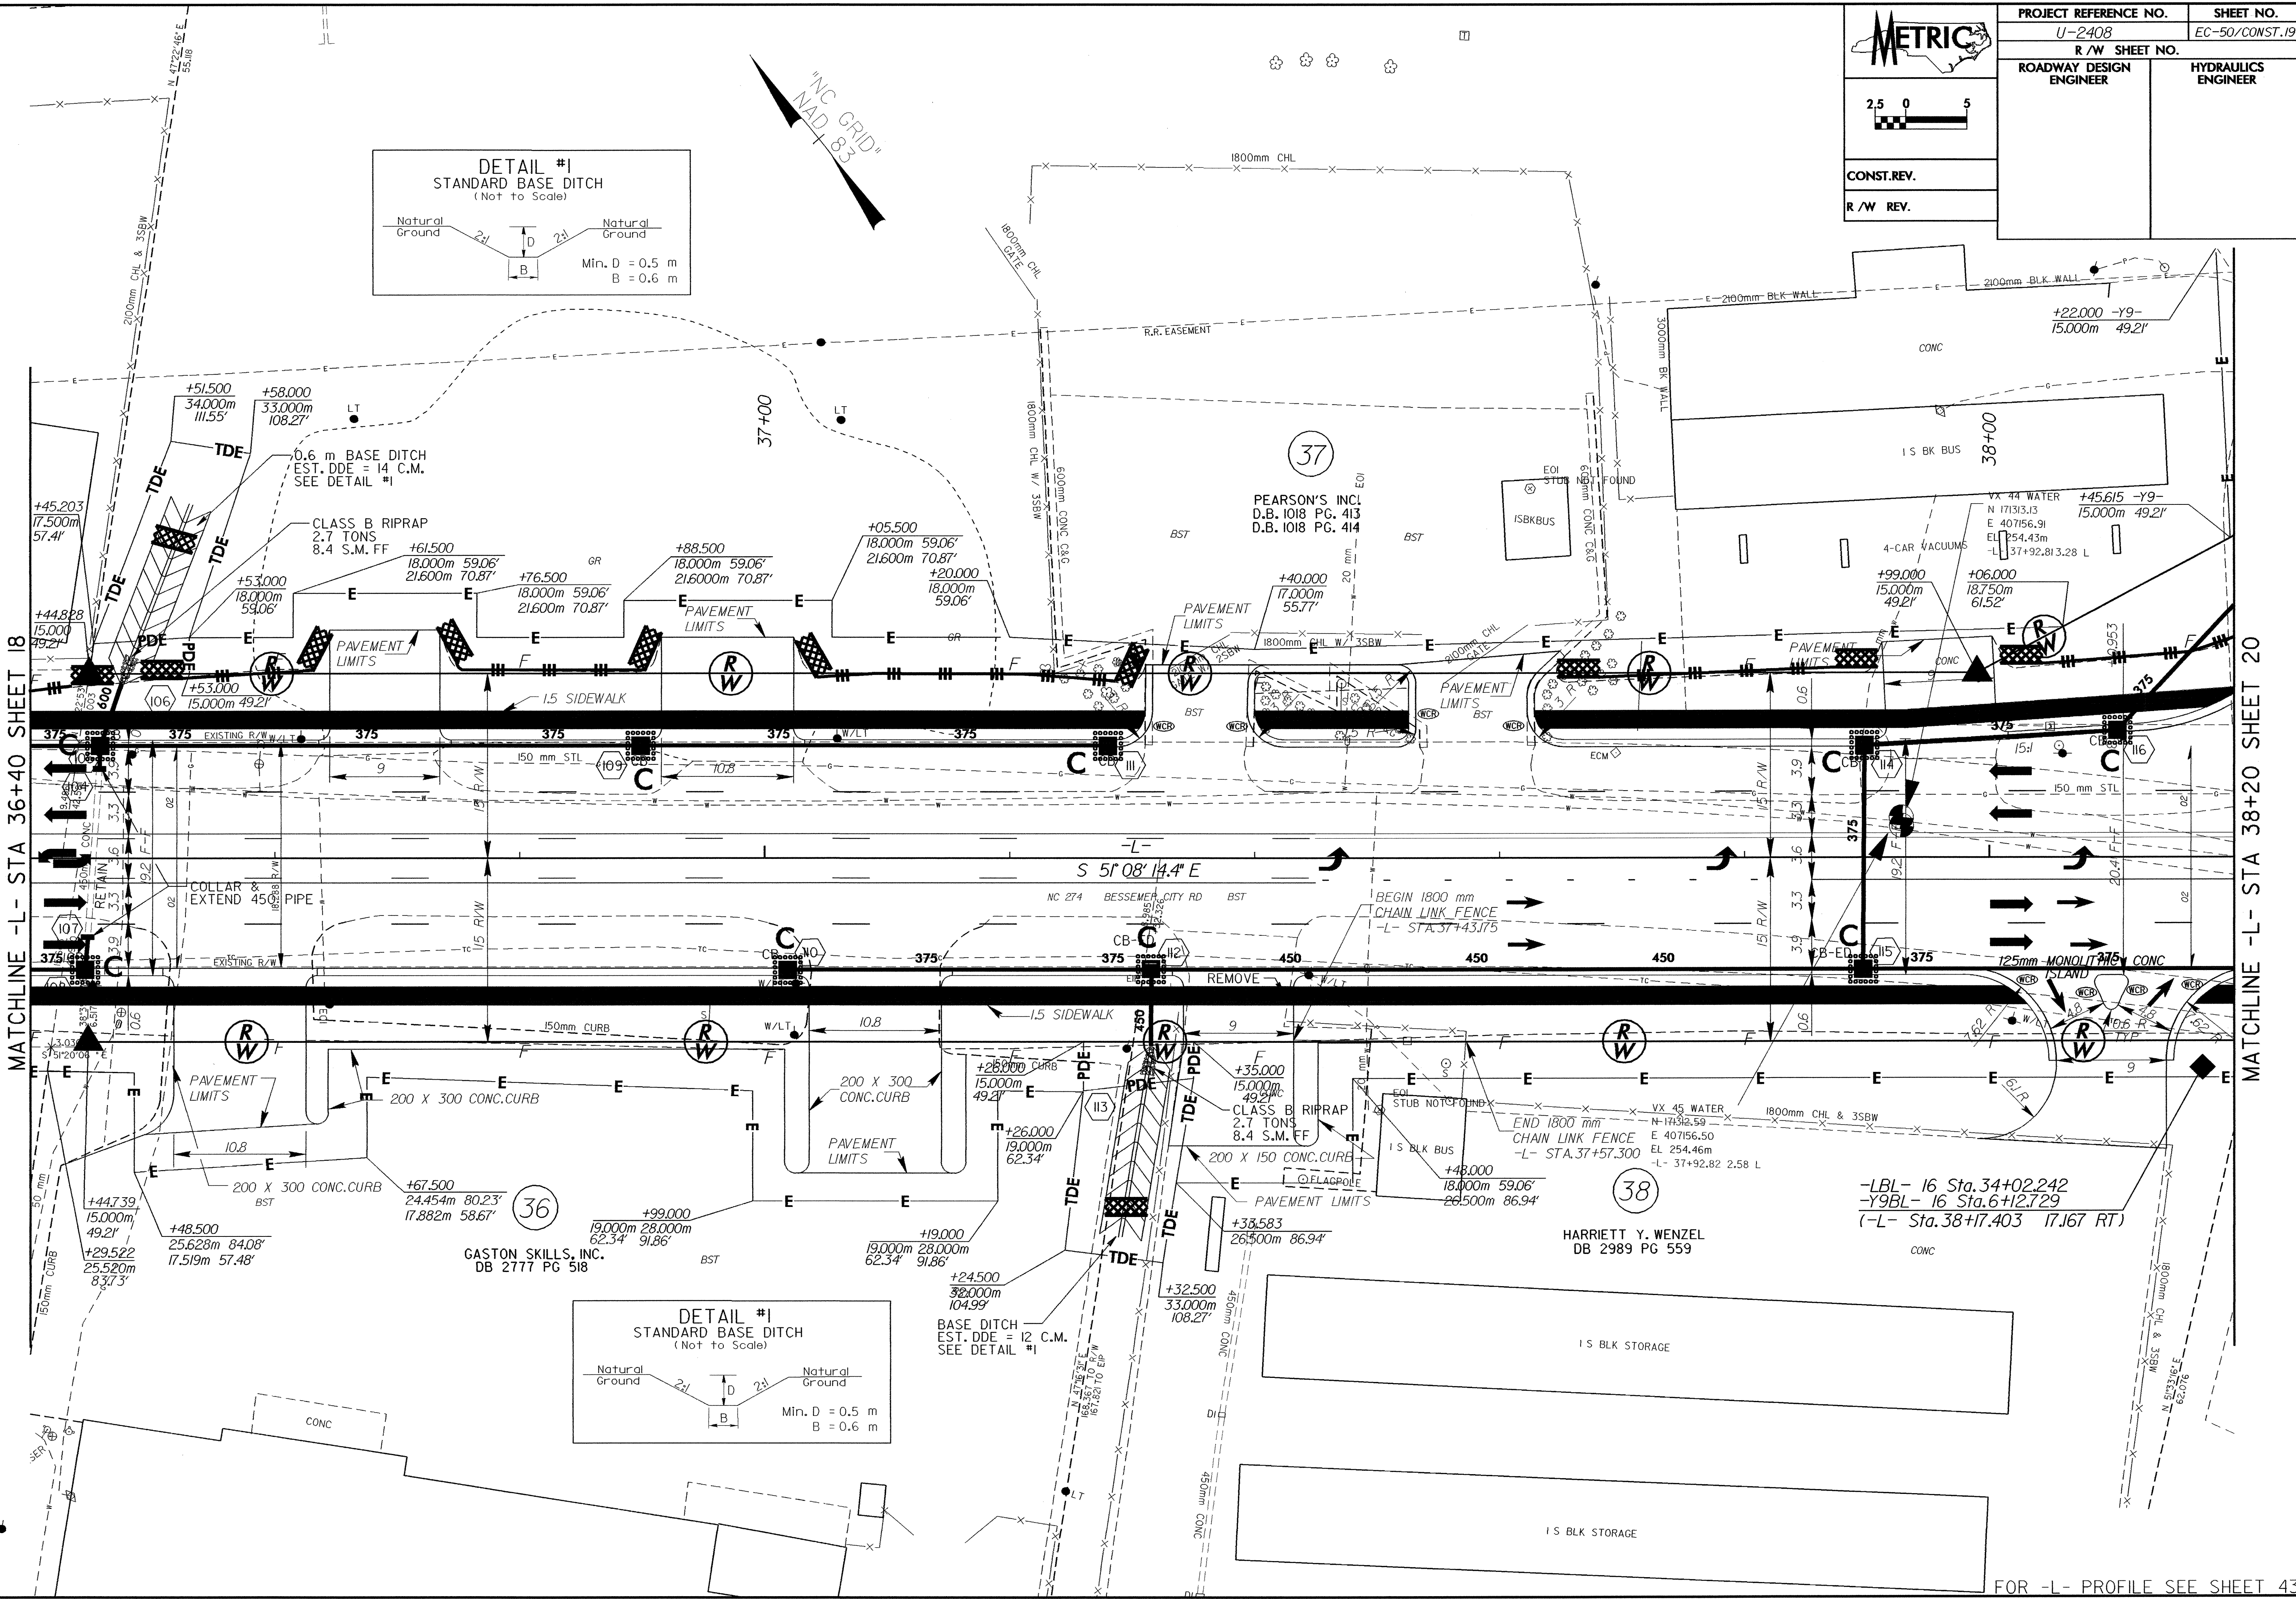


METRIC

CONST. REV.
R/W REV.

PROJECT REFERENCE NO. U-2408	SHEET NO. EC-50/CONST.19
R/W SHEET NO.	
ROADWAY DESIGN ENGINEER	HYDRAULICS ENGINEER

"NC GRID"
NAD 83

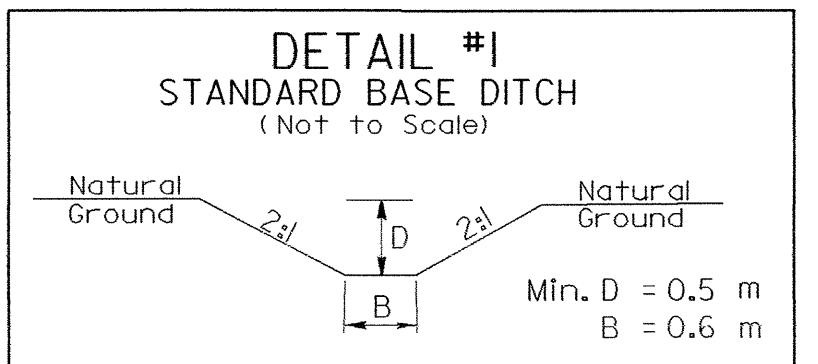

FOR -L- PROFILE SEE SHEET 43