

PROJECT REFERENCE NO. U-2408	SHEET NO. EC-40/CONST.9
R/W SHEET NO.	
ROADWAY DESIGN ENGINEER	HYDRAULICS ENGINEER

MATCHLINE -Y3- STA 10+60 SHEET 32

13
CORINTHIAN REALTY, LLC
D.B. 3909 PG. 385


-LBL- 7 Sta.14+21.953
-Y3BL- 7 Sta.6+40.718
(-L- Sta.18+45.708 10.728 LT)
(-Y3- Sta.11+12.384 22.734 RT)

-L- SC Sta.18+12.113

-L- TS Sta.17+60.113

MATCHLINE -L- STA 17+40 SHEET 8

MATCHLINE -L- STA 19+00 SHEET 10

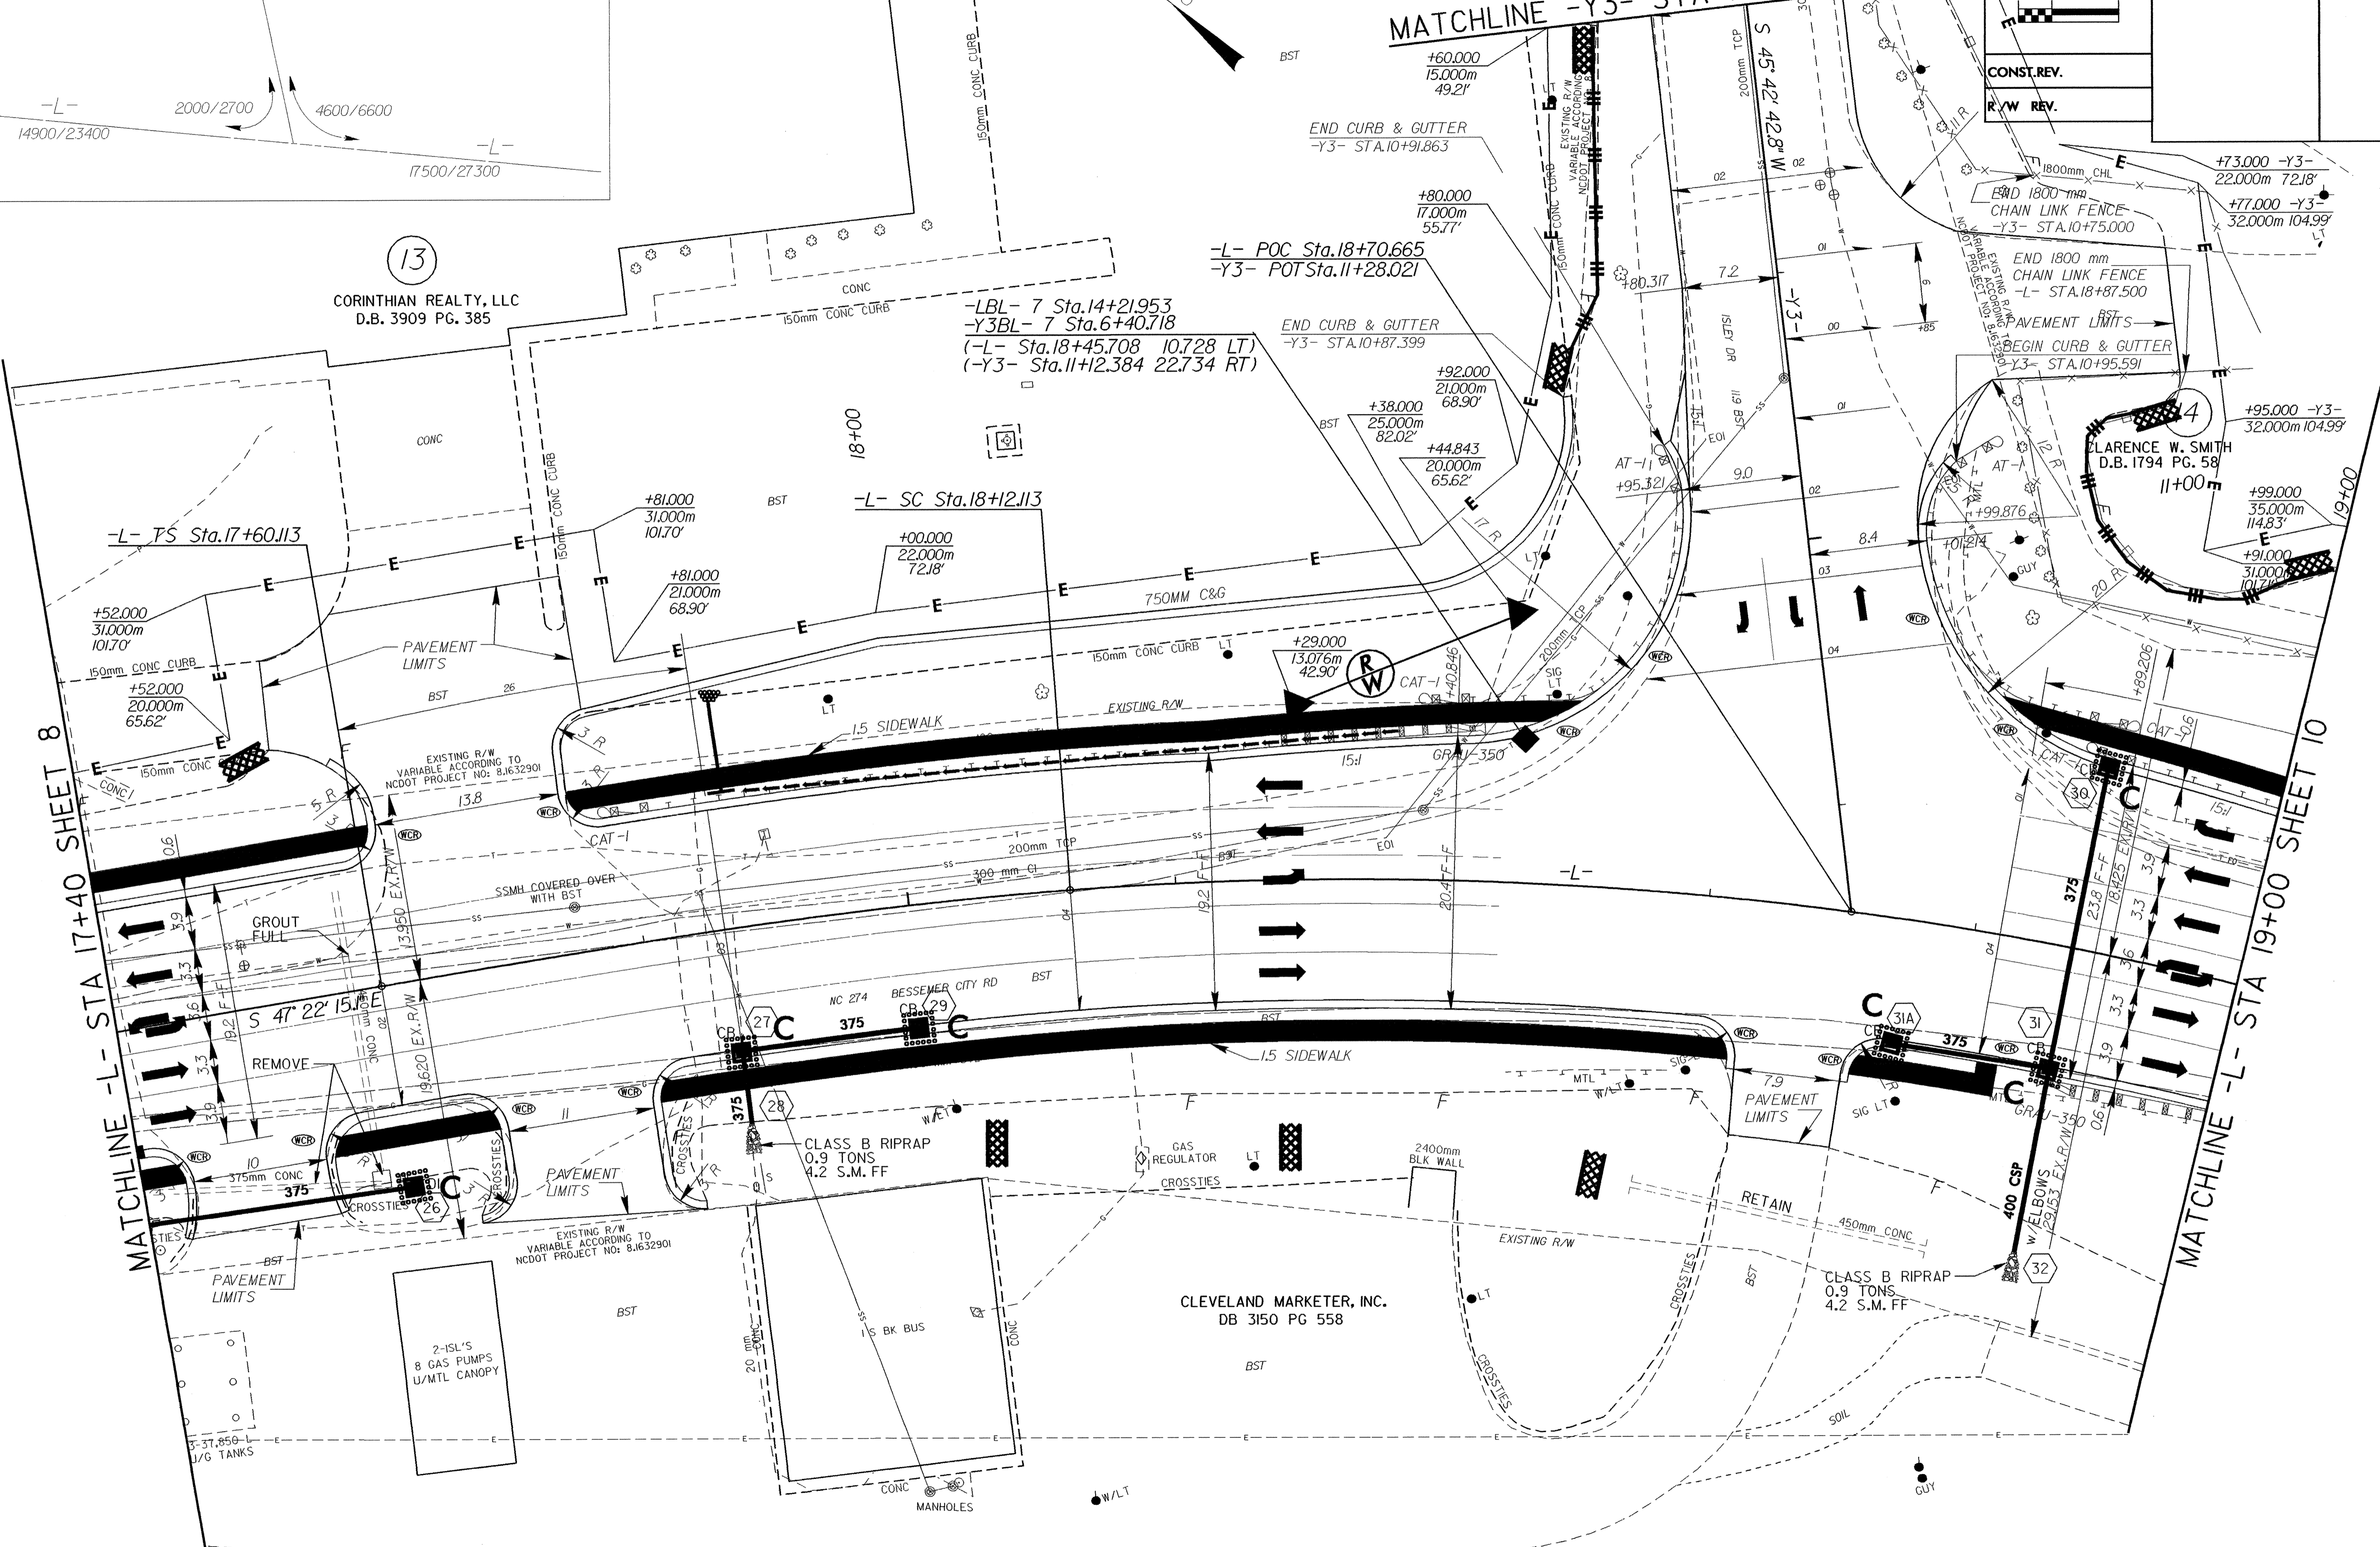

FOR CURVE DATA SEE SHEET 21
FOR -L- PROFILE SEE SHEET 37
FOR -Y3- PROFILE SEE SHEET 52