

METRIC

CONST. REV.
R/W REV.

PROJECT REFERENCE NO. U-2408	SHEET NO. EC-36/CONST.5
R/W SHEET NO.	
ROADWAY DESIGN ENGINEER	HYDRAULICS ENGINEER

CROWDERS MOUNTAIN TOWNSHIP
GASTONIA CORPORATE LIMITS (PB 39 PG 6)
(70.104 (230') OFFSET FROM CENTERLINE NC-274)



GELSINGER BARKER HOMES, INC.
DB 3140 PG 673
PB 64 PG 103

JERRY DEAN HEFFNER
DB 2102 PG 830
PB 6 PG 53

RUTHERFORD ELECTRIC MEMBERSHIP CORPORATION
DB 606 PG 270
PB 6 PG 53

MATCHLINE -L- STA 10+60 SHEET 4

MATCHLINE -L- STA 12+40 SHEET 6

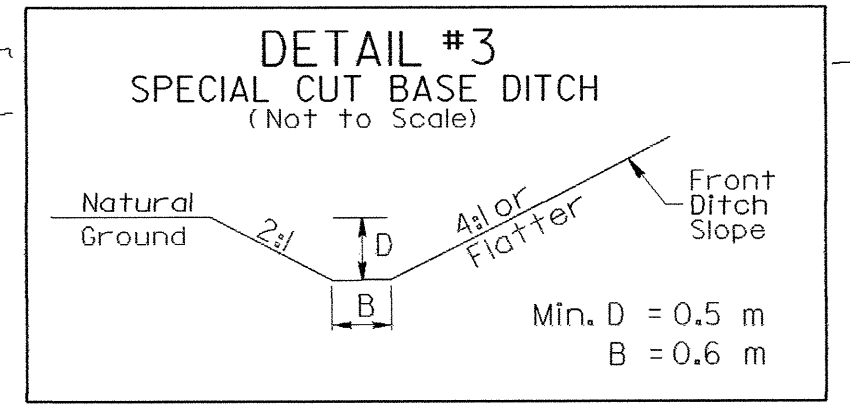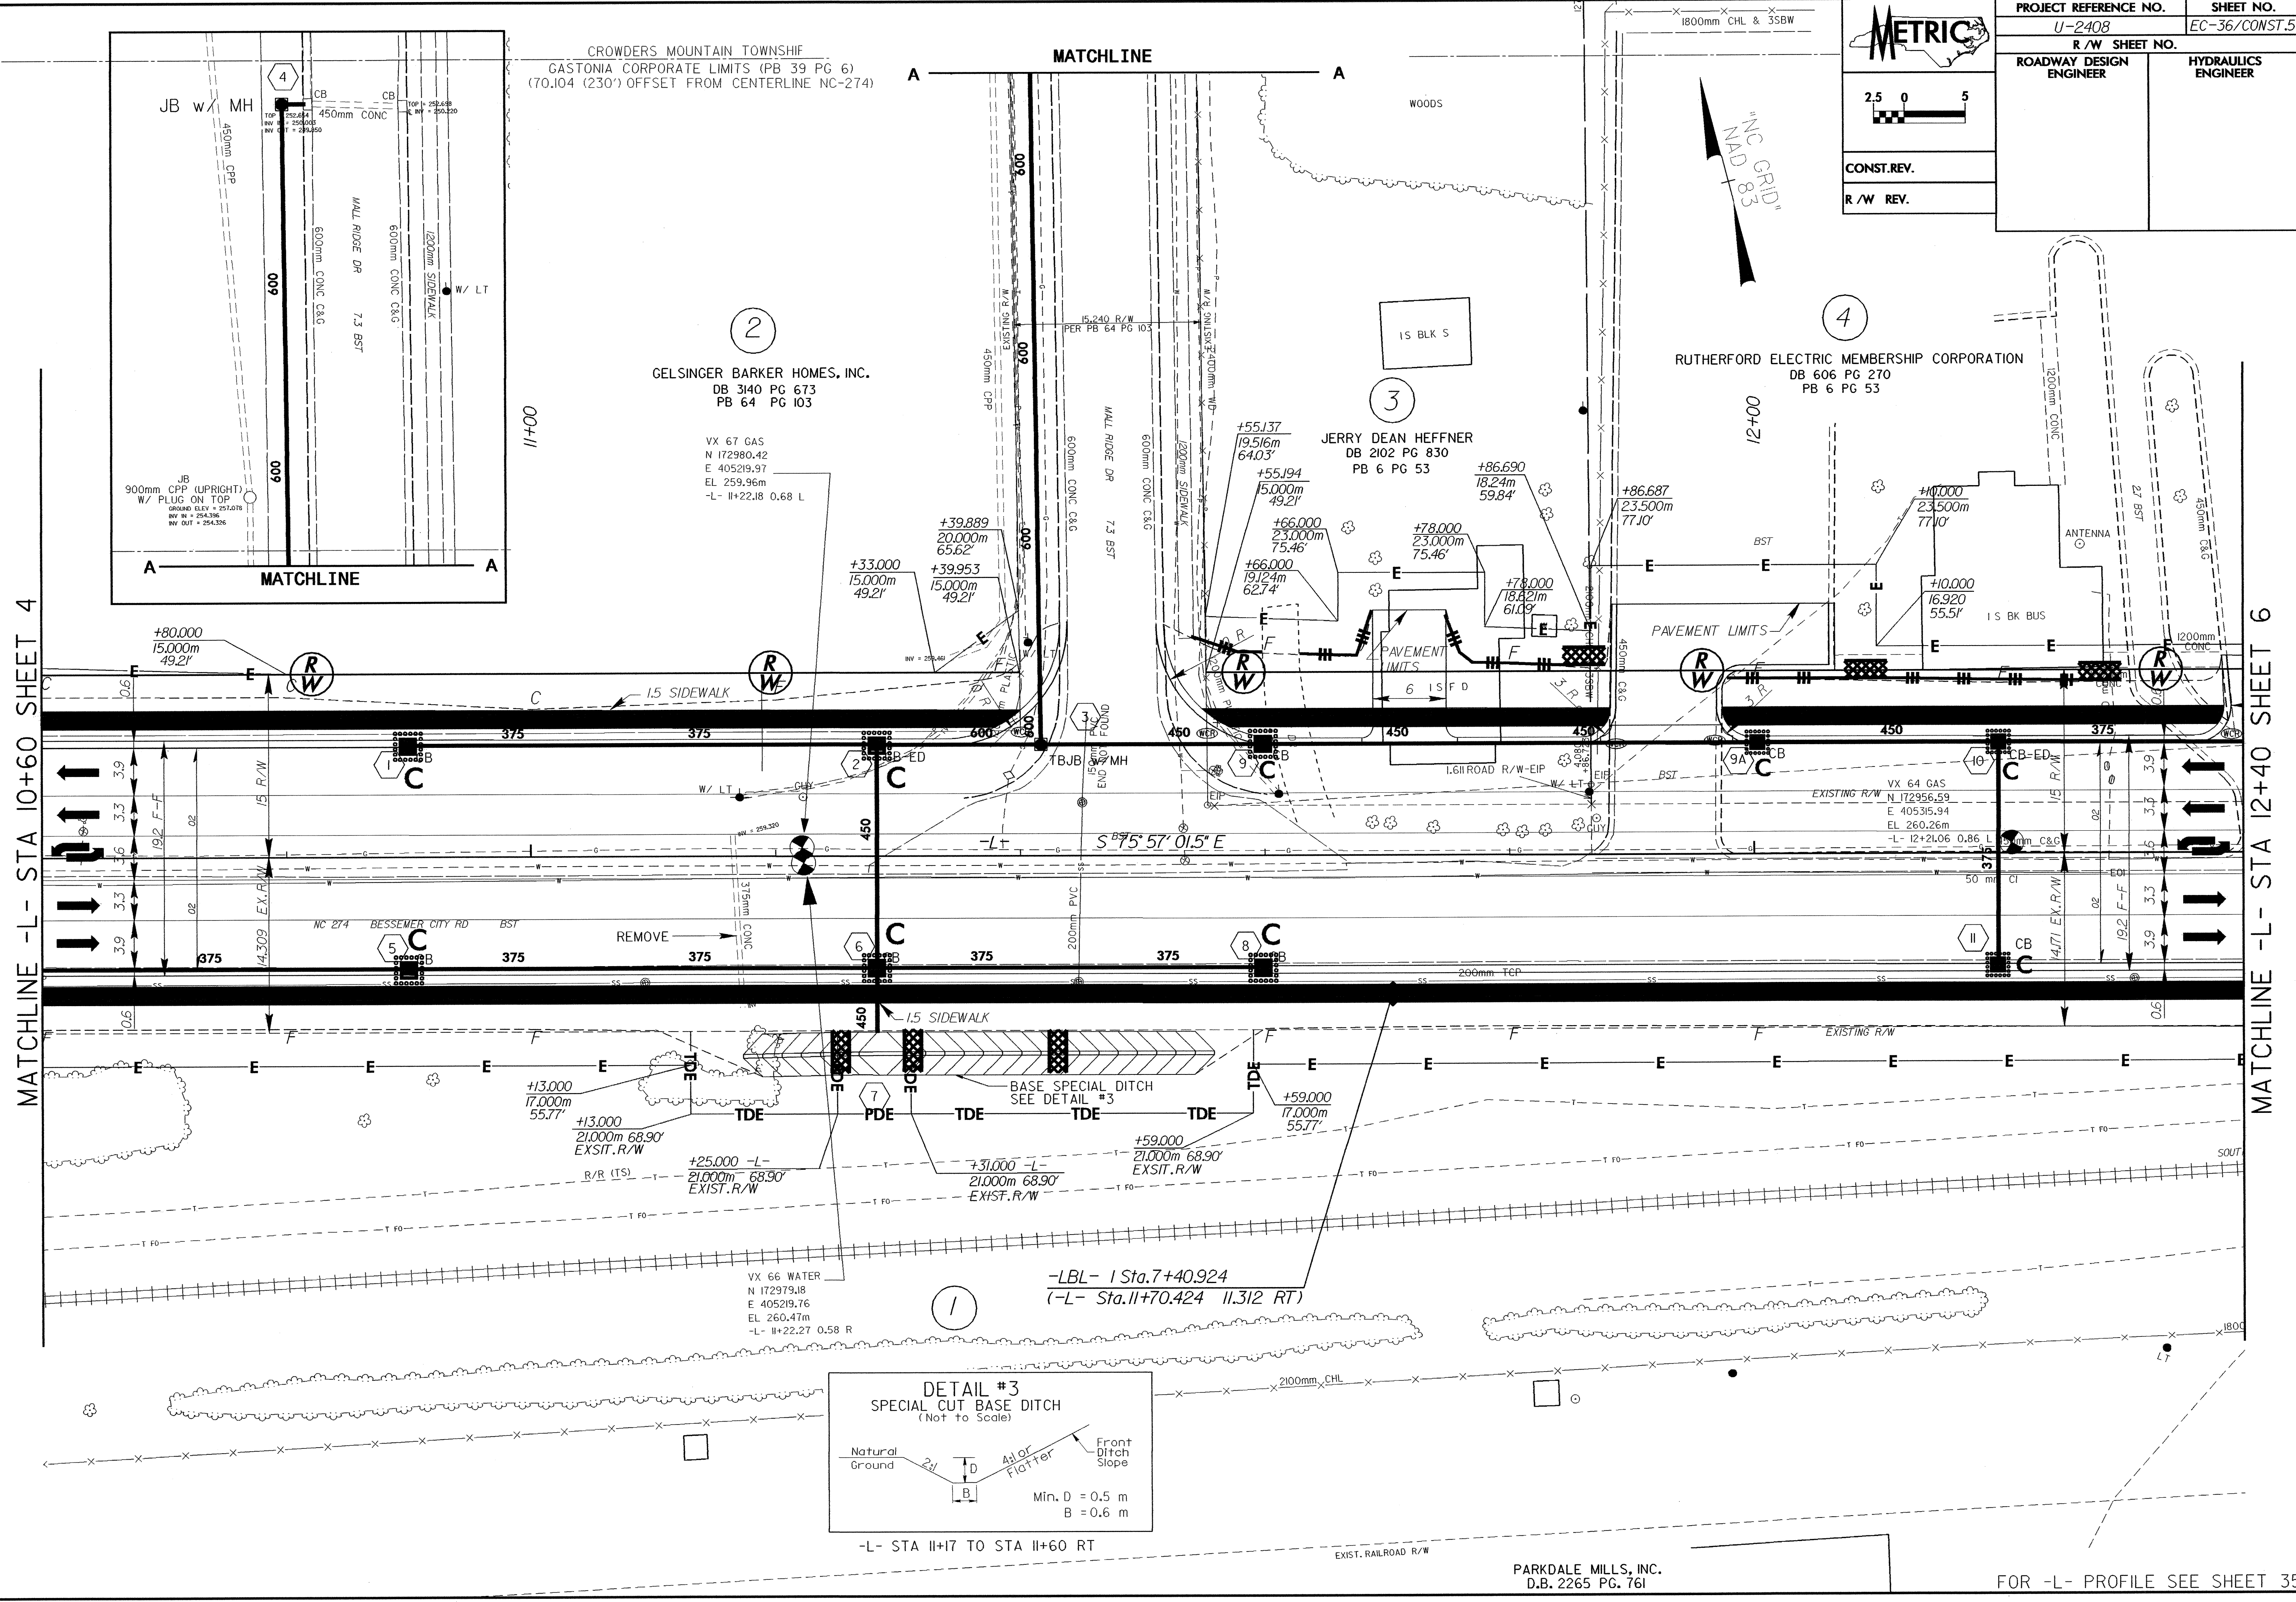

-L- STA 11+7 TO STA 11+60 RT

PARKDALE MILLS, INC.
D.B. 2265 PG. 761

FOR -L- PROFILE SEE SHEET 35