


NOTE:
 PLACE TEMPORARY ROCK SEDIMENT DAMS TYPE-B
 AND TEMPORARY ROCK SILT CHECKS TYPE-A AT
 DRAINAGE OUTLETS.

**CLEARING AND GRUBBING
 EROSION CONTROL FOR
 CONSTRUCTION SHEET 26**

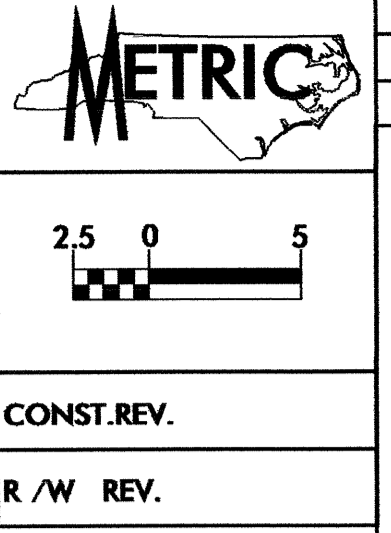

PROJECT REFERENCE NO. U-2408	SHEET NO. EC-26/CONST. 26
R/W SHEET NO.	
ROADWAY DESIGN ENGINEER	HYDRAULICS ENGINEER

MATCHLINE -L- STA 48+00 SHEET 25

MATCHLINE -L- STA 49+80 SHEET 27

**FOR INTERSECTION DETAIL
 SEE SHEET 2M
 FOR CURVE DATA SEE SHEET 21
 FOR -L- PROFILE SEE SHEET 47
 FOR -Y21- PROFILE SEE SHEET 56
 FOR -Y22- PROFILE SEE SHEET 56
 FOR -Y23- PROFILE SEE SHEET 57**