
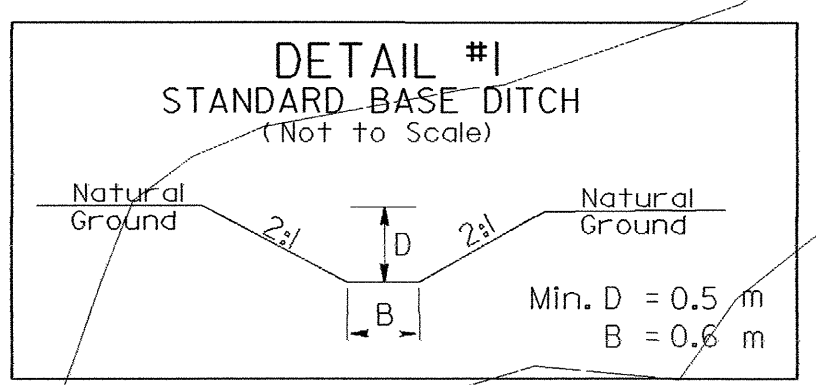


	PROJECT REFERENCE NO.	SHEET NO.
	U-2408	EC-18/CONST.19
	R/W SHEET NO.	
	ROADWAY DESIGN ENGINEER	HYDRAULICS ENGINEER
CONST.REV.		
R/W REV.		

NOTE: PLACE TEMPORARY ROCK SEDIMENT DAMS TYPE-B AND TEMPORARY ROCK SILT CHECKS TYPE-A AT DRAINAGE OUTLETS.

CLEARING AND GRUBBING EROSION CONTROL FOR CONSTRUCTION SHEET 19

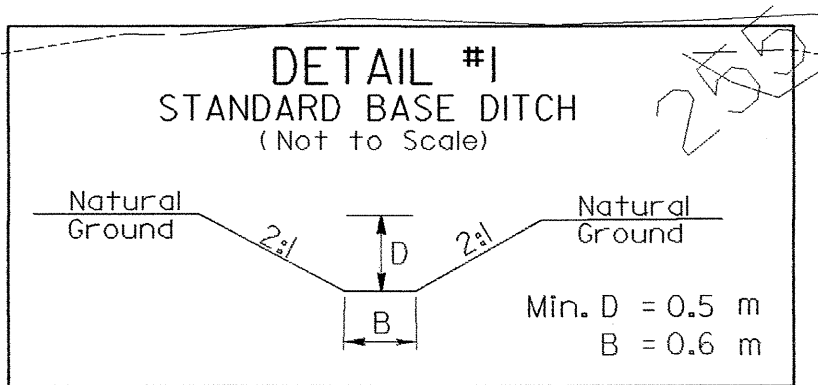

MATCHLINE -L- STA 36+40 SHEET 18

MATCHLINE -L- STA 38+20 SHEET 20

FOR -L- PROFILE SEE SHEET 43