


NOTE: ATTACH FIBER OPTIC CABLE  
300 MM ABOVE PHONE LINE FRONT SIDE  
OF POLE UNLESS OTHERWISE NOTED.

Prepared in the Office of:  
**THE LPA GROUP**  
TRANSPORTATION CONSULTANTS  
THE LPA GROUP of North Carolina, LLC  
1000 WILSON ROAD, SUITE 200  
RANDOLPH, NORTH CAROLINA 28134

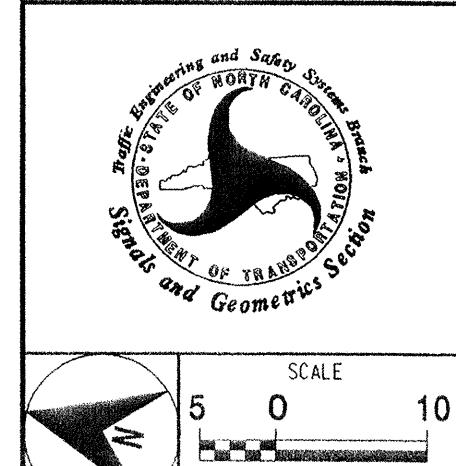

**COMMUNICATION CABLE AND ROUTING PLAN**

DIVISION 12 GASTON COUNTY GASTONIA

PLAN DATE: FEBRUARY 18, 2003 REVIEWED BY: ROB DUBNICKA, PE

PREPARED BY: AP SPENCER REVIEWED BY:

REVISIONS	INIT.	DATE

SEAL

**ROBERT J. DUBNICKA**  
PROFESSIONAL ENGINEER  
STATE OF NORTH CAROLINA  
LICENSE NO. 027742

Robert J. Dubnicka 8-9-04  
SIGNATURE DATE

SIG. INVENTORY NO.

