


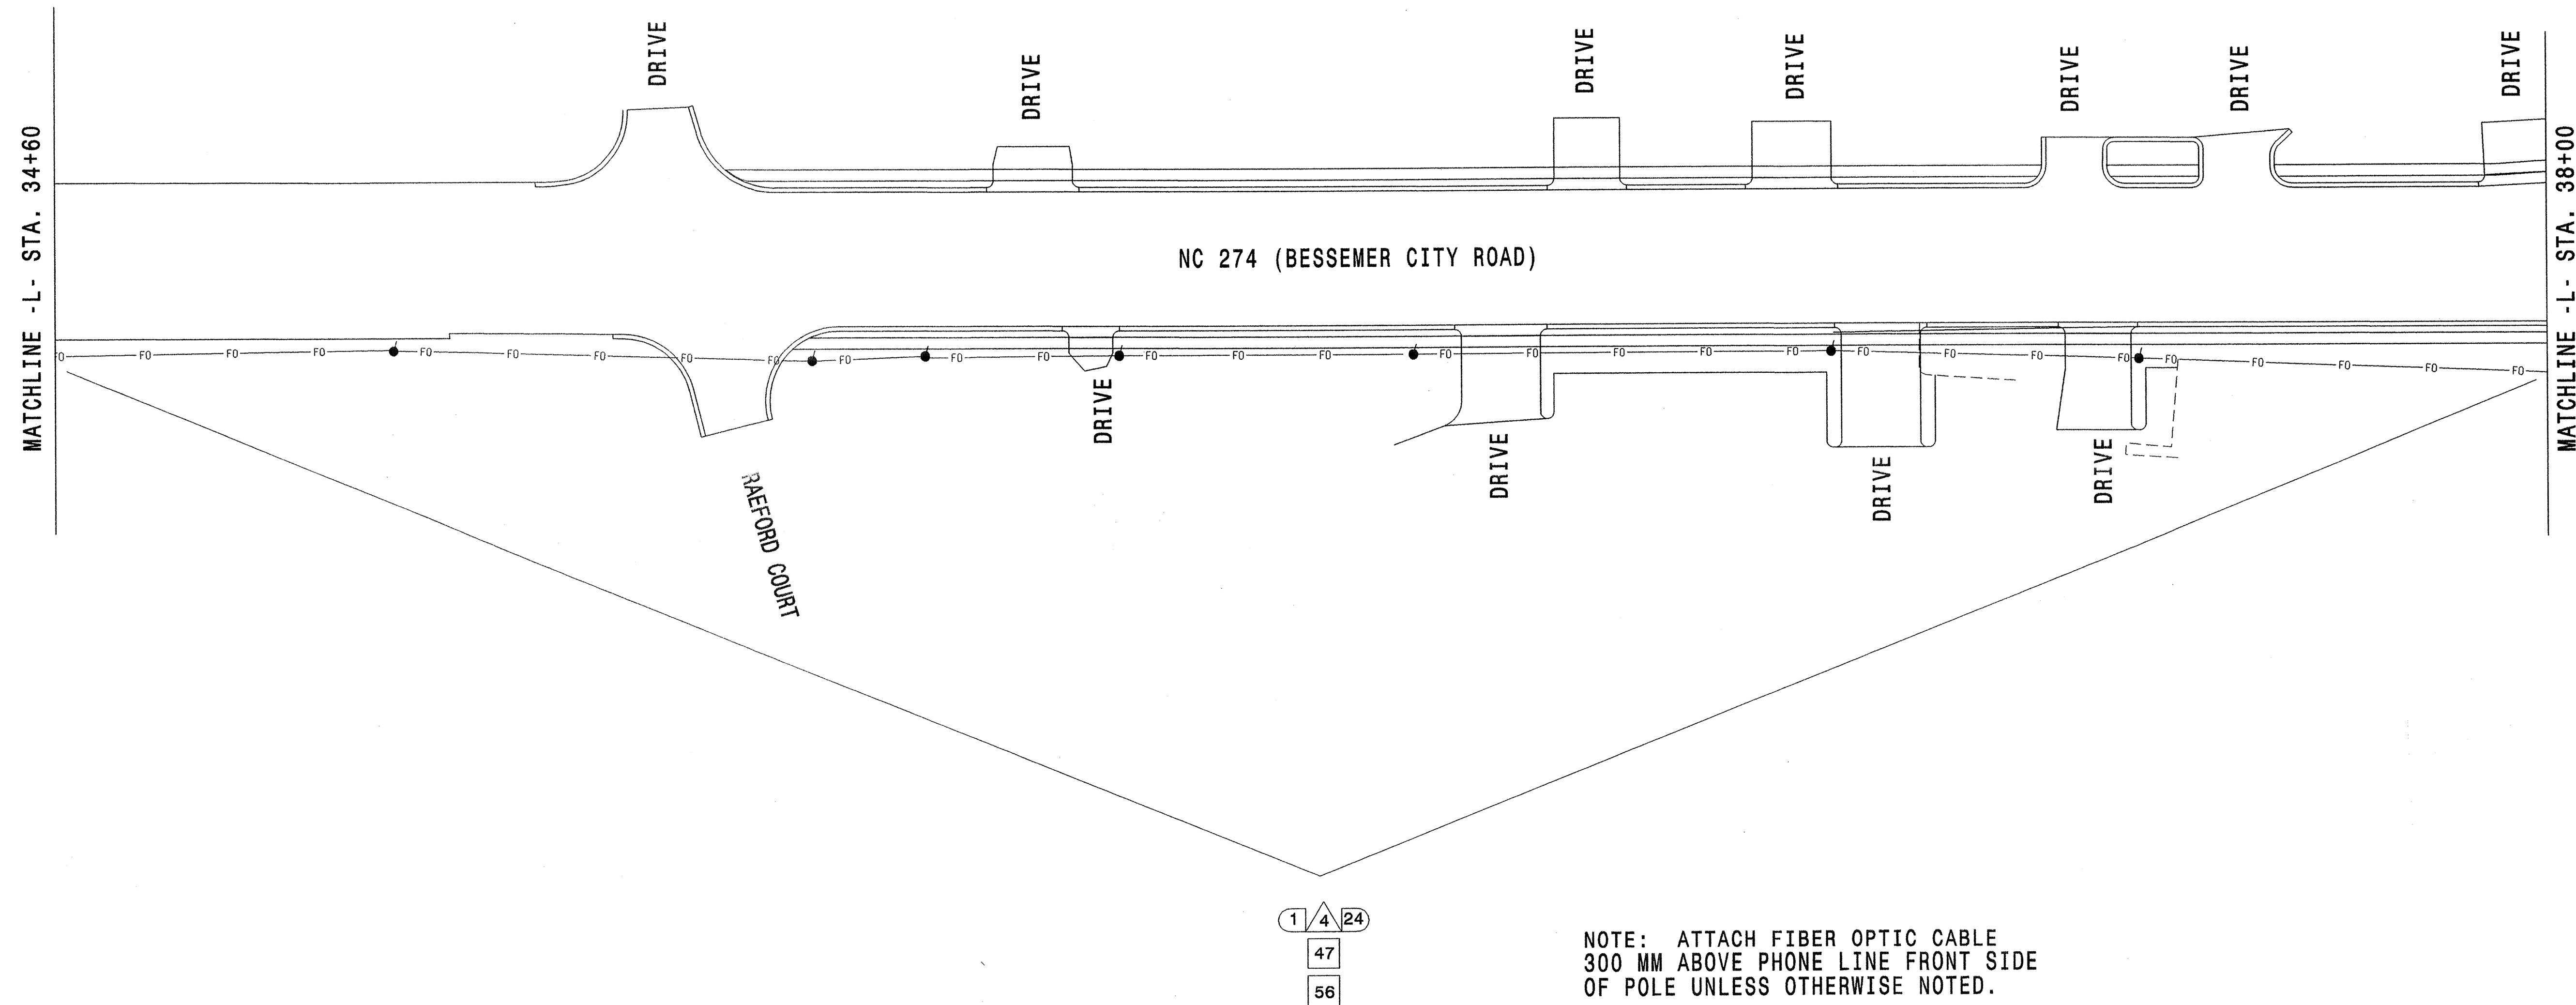

PROJECT REFERENCE NO.  
U-2408

SHEET NO.  
SIG. 87



09-11-04-2004 15:33  
Y:\1\office\12\08\2408\route\route12.dgn  
P:\mike

Prepared in the Office of:

**THE LPA GROUP**  
TRANSPORTATION CONSULTANTS

THE LPA GROUP of North Carolina, LLC  
400 PERSHING COURT, SUITE 201  
DURHAM, NORTH CAROLINA 27601

**COMMUNICATION CABLE AND ROUTING PLAN**

DIVISION 12 GASTON COUNTY GASTONIA

PLAN DATE: FEBRUARY 18, 2003 REVIEWED BY: ROB DUBNICKA, PE

PREPARED BY: AP SPENCER REVIEWED BY:

REVISIONS	INIT.	DATE

SEAL

Signature: *Robert J. Dubnicka* 8-9-04

DATE: 8-9-04

SIG. INVENTORY NO.

