



NOTE: ATTACH FIBER OPTIC CABLE  
300 MM ABOVE PHONE LINE FRONT SIDE  
OF POLE UNLESS OTHERWISE NOTED.

09-AUG-2004 15:37  
 V:\IT\ref\U-2408\2408ROUTE\ROUTE08.dgn  
 R:\jml\lko

Prepared in the Office of:

**THE LPA GROUP**  
TRANSPORTATION CONSULTANTS

THE LPA GROUP of NORTH CAROLINA, LLC  
1000 PLYMOUTH ROAD, SUITE 201  
RANDOLPH, NORTH CAROLINA 28134

SCALE  
5 0 10  
1:500

**COMMUNICATION CABLE AND ROUTING PLAN**


DIVISION 12 GASTON COUNTY GASTONIA

PLAN DATE: FEBRUARY 18, 2004 REVIEWED BY: ROB DUBNICKA, PE

PREPARED BY: AP SPENCER REVIEWED BY:

REVISIONS	INIT.	DATE

SEAL

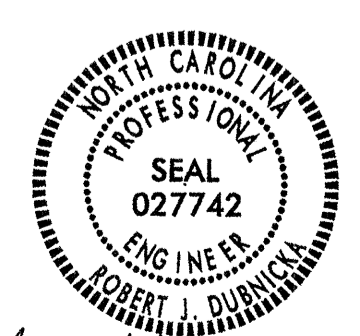

Robert J. Dubnicka 2-9-04

SIGNATURE DATE

SIG. INVENTORY NO.