


FIBER OPTIC CABLE

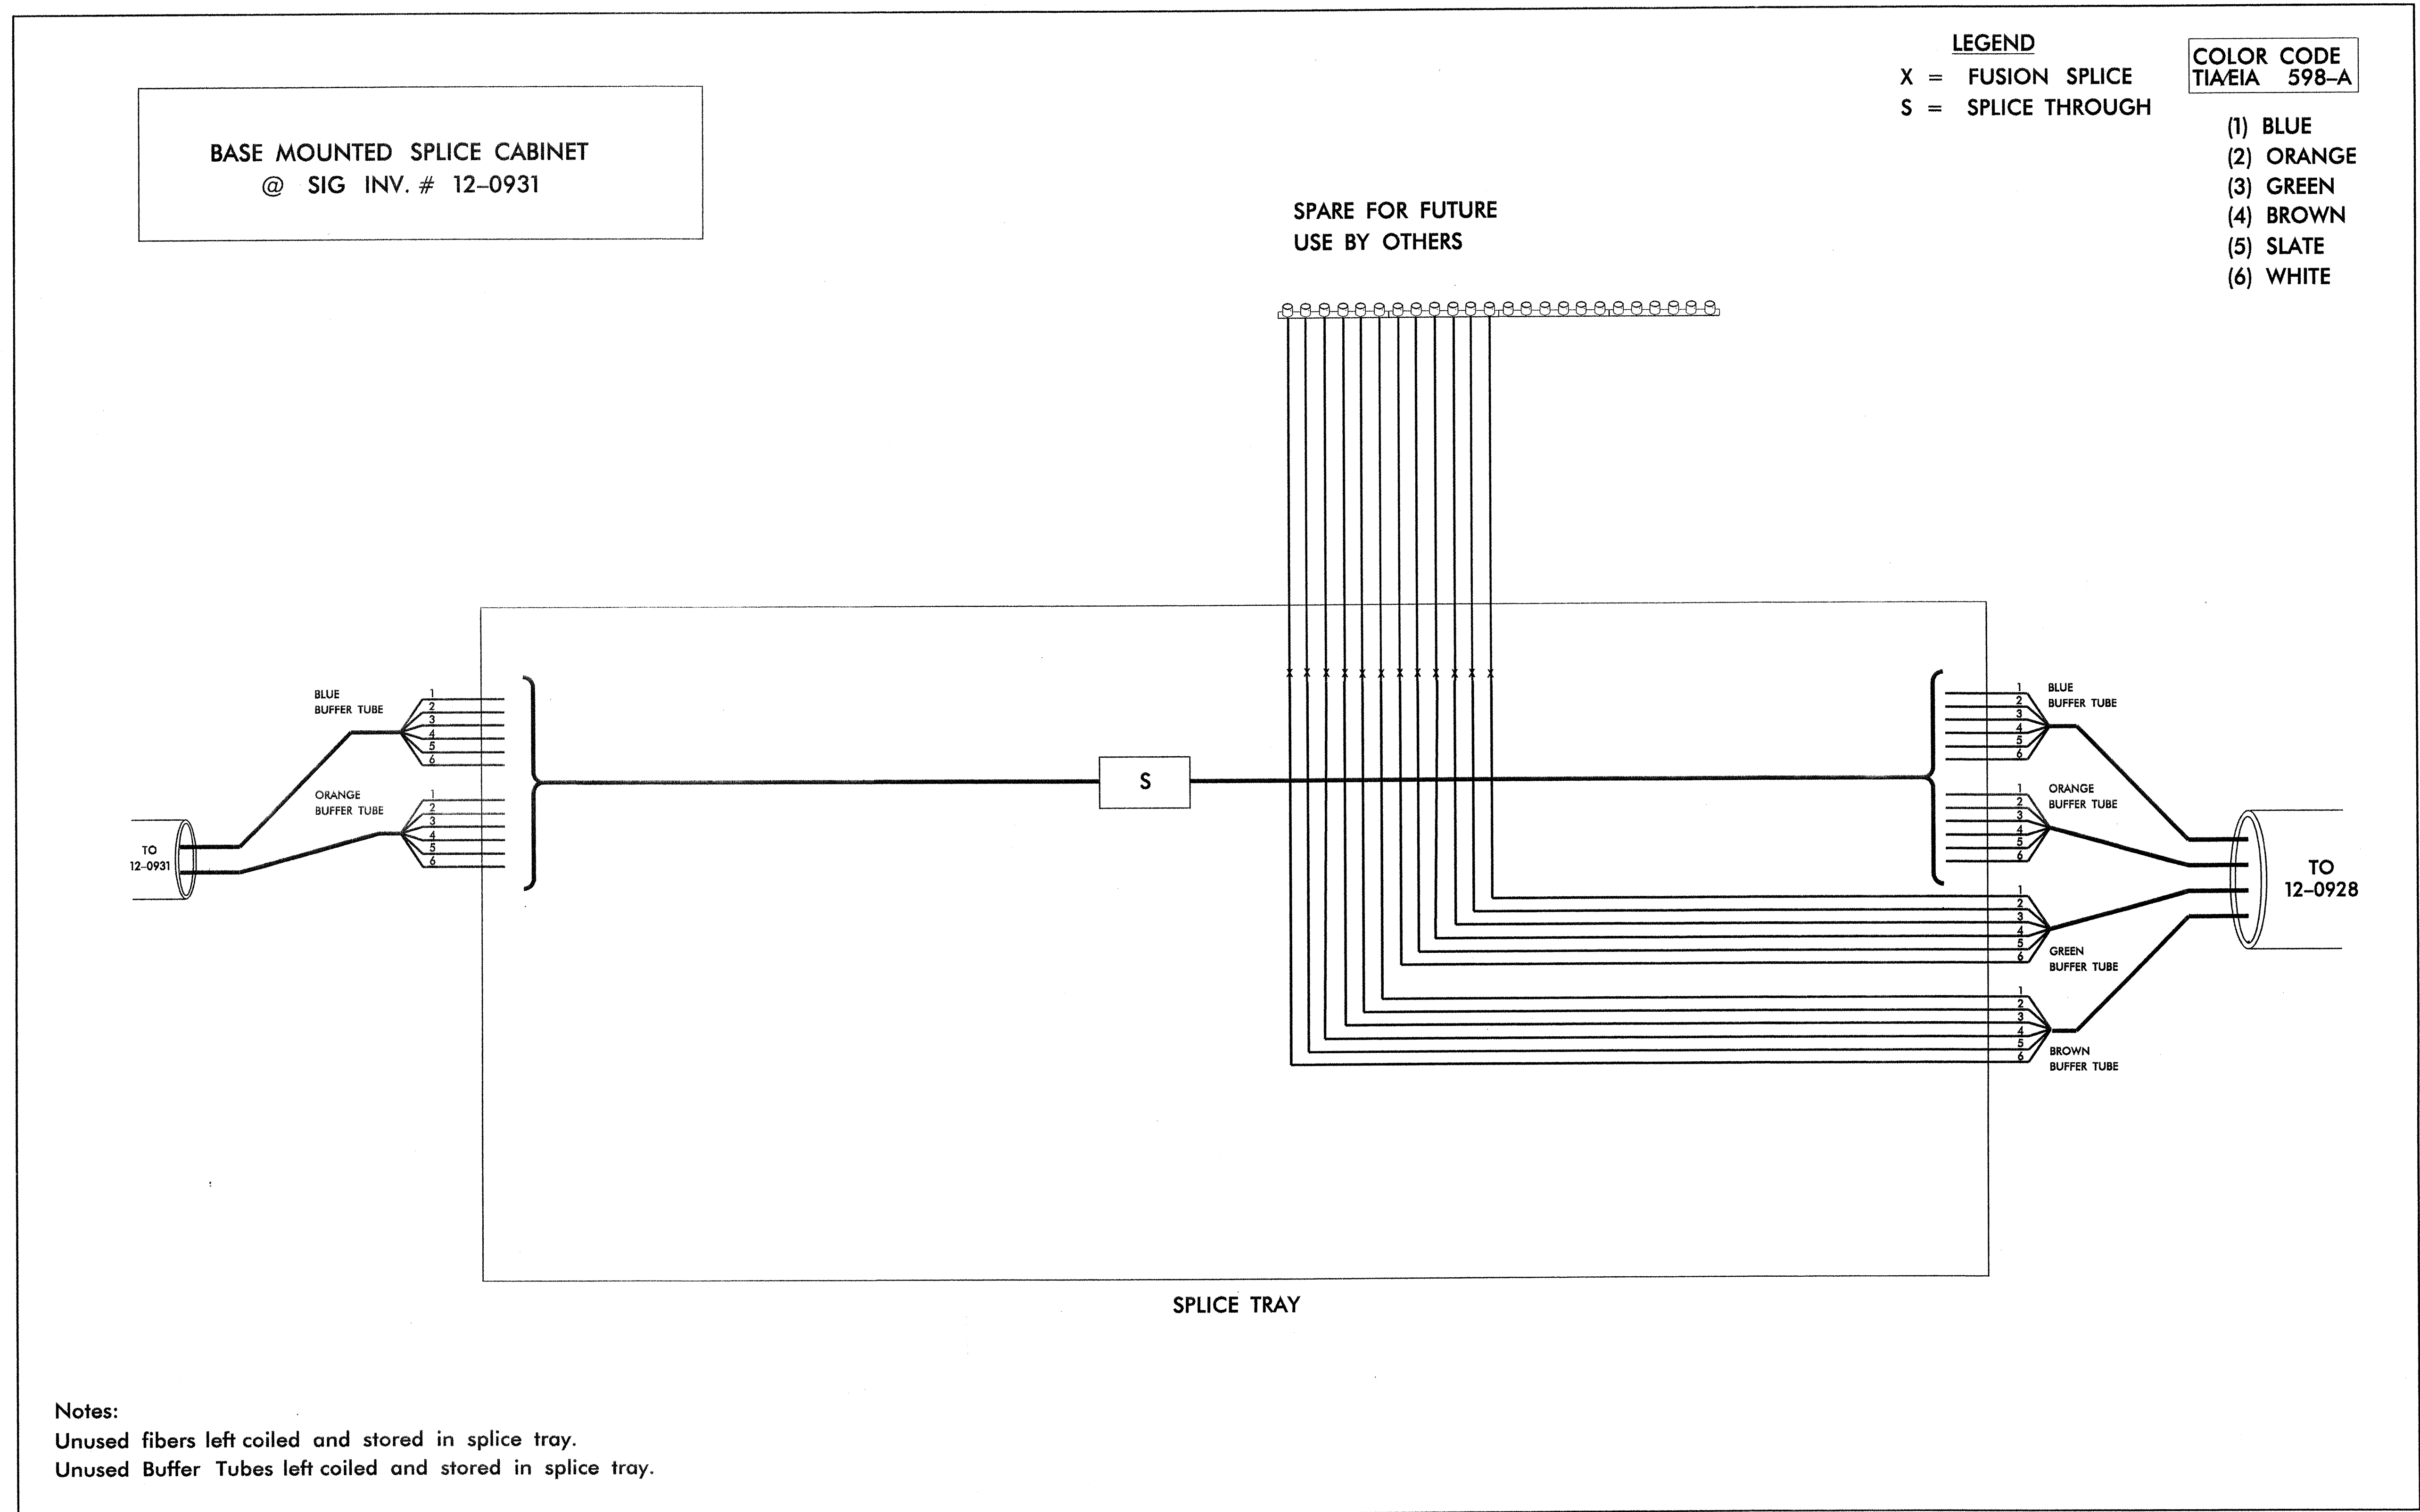

10-AUG-2004 10:13 Y:\P\off\cm\2008\408\route\sp\lcc\typdel.dgn

Prepared in the Office of:

THE LPA GROUP
TRANSPORTATION CONSULTANTS

THE LPA GROUP of North Carolina, P.A.
400 PROFESSIONAL CENTER, SUITE 201
DURHAM, NORTH CAROLINA 27608

COMMUNICATION CABLE ROUTING SPLICE PLAN			
DIVISION 12	GASTON COUNTY	GASTONIA	
PLAN DATE:	3/20/03	REVIEWED BY:	Rob Dubnicka, PE
PREPARED BY:	Andrew Spencer	REVIEWED BY:	
REVISIONS	INIT.	DATE	

SEAL

SIG. INVENTORY NO.