
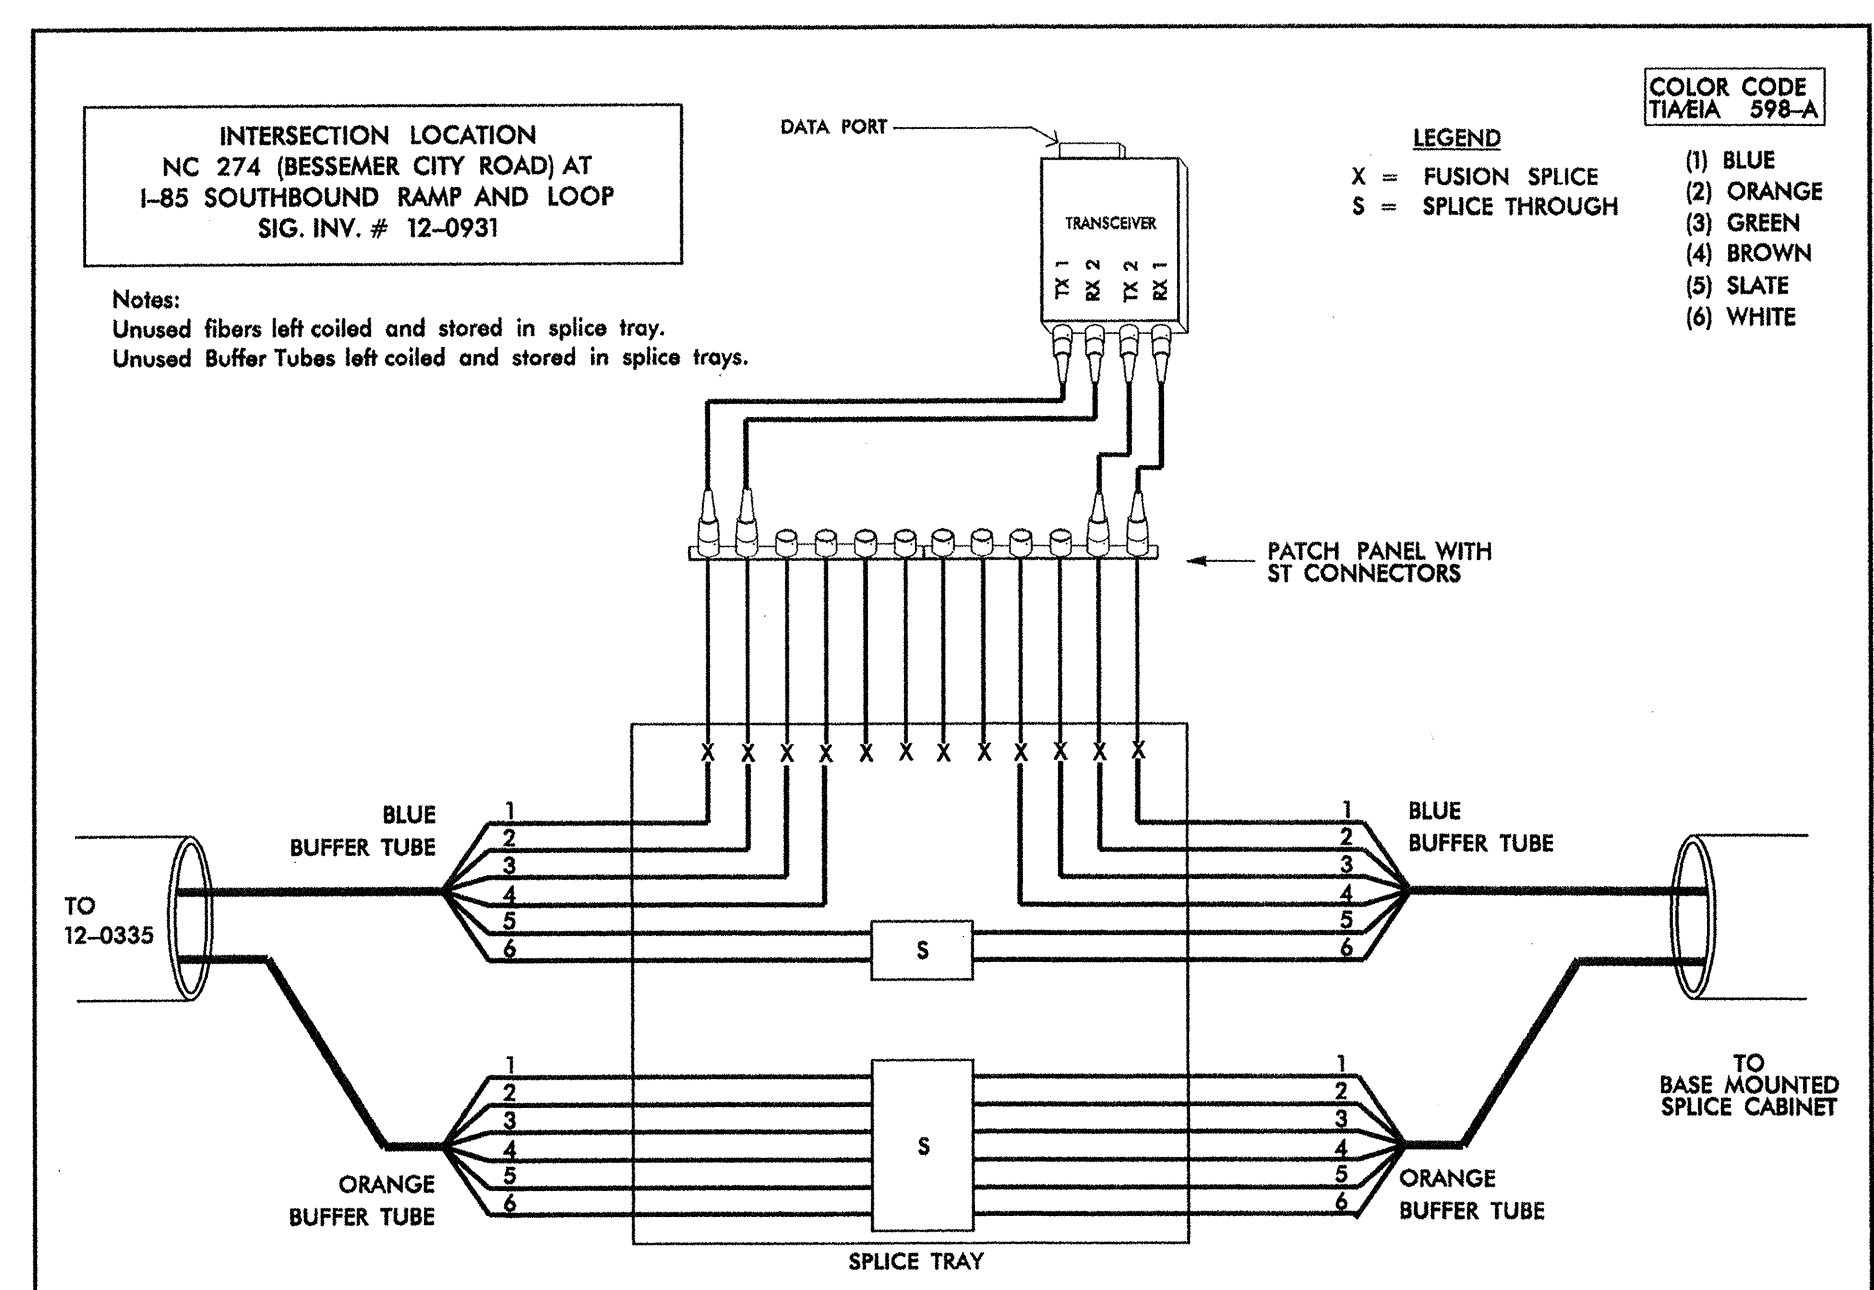
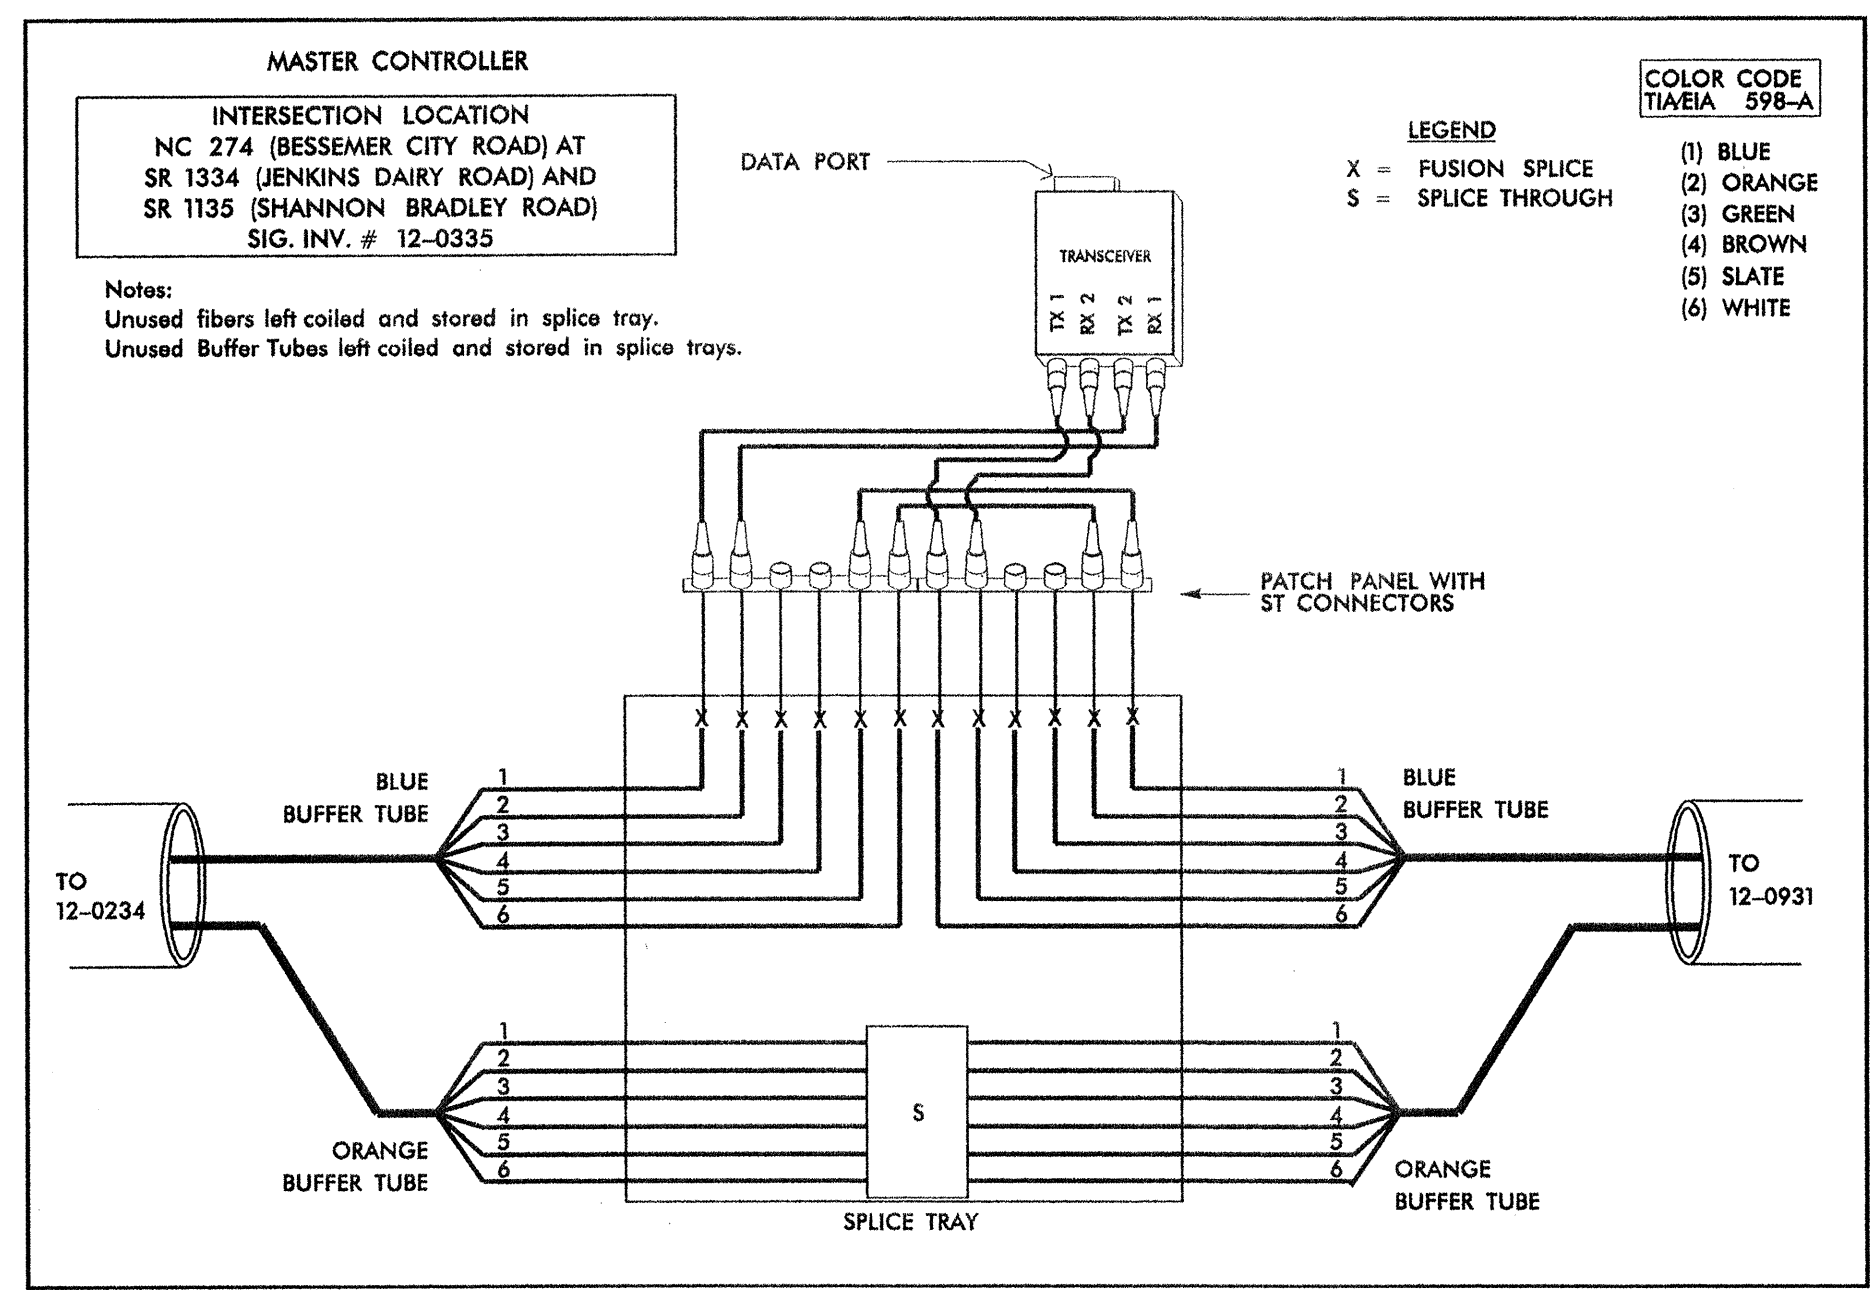
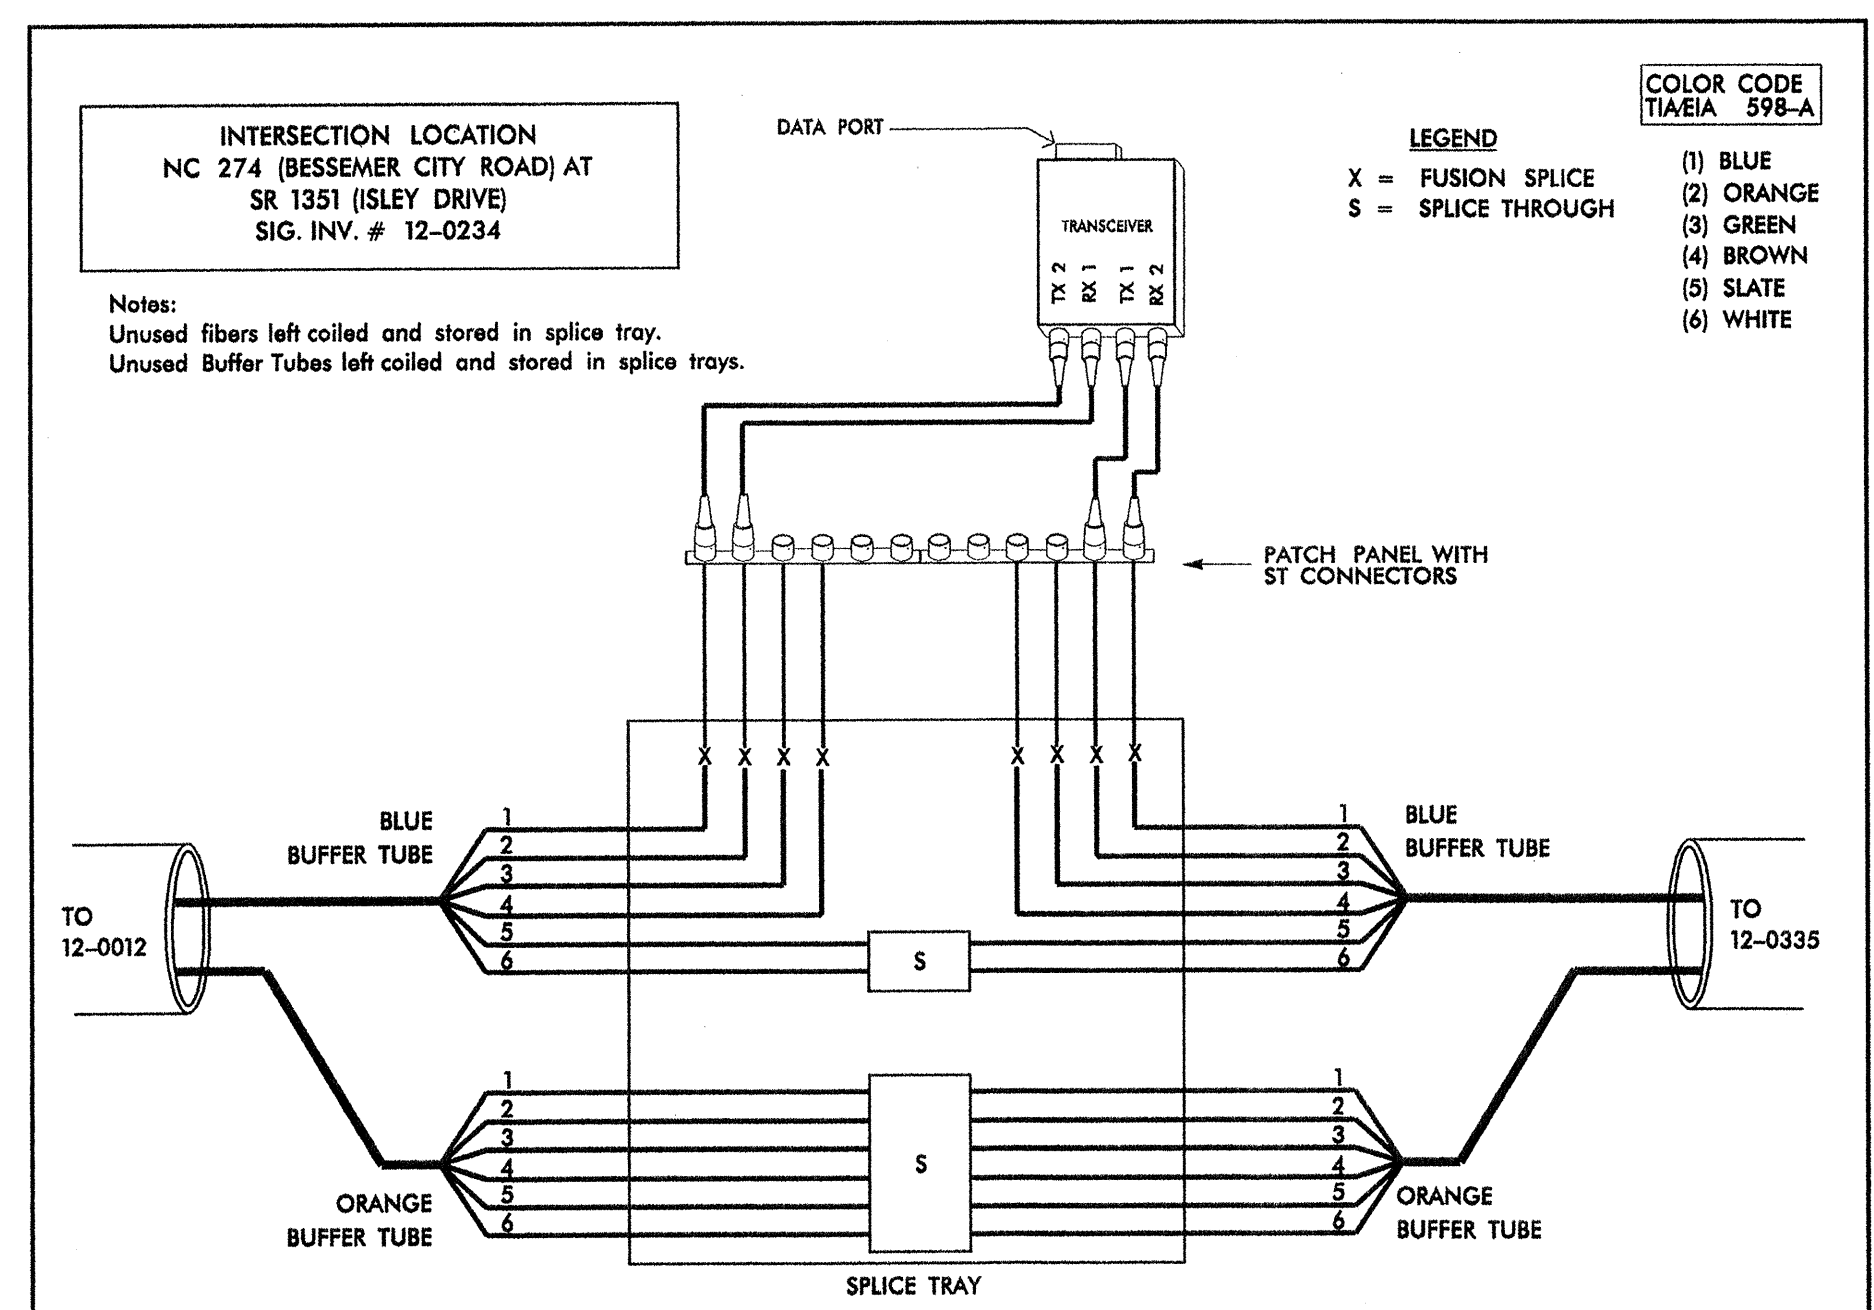


# FIBER OPTIC CABLE

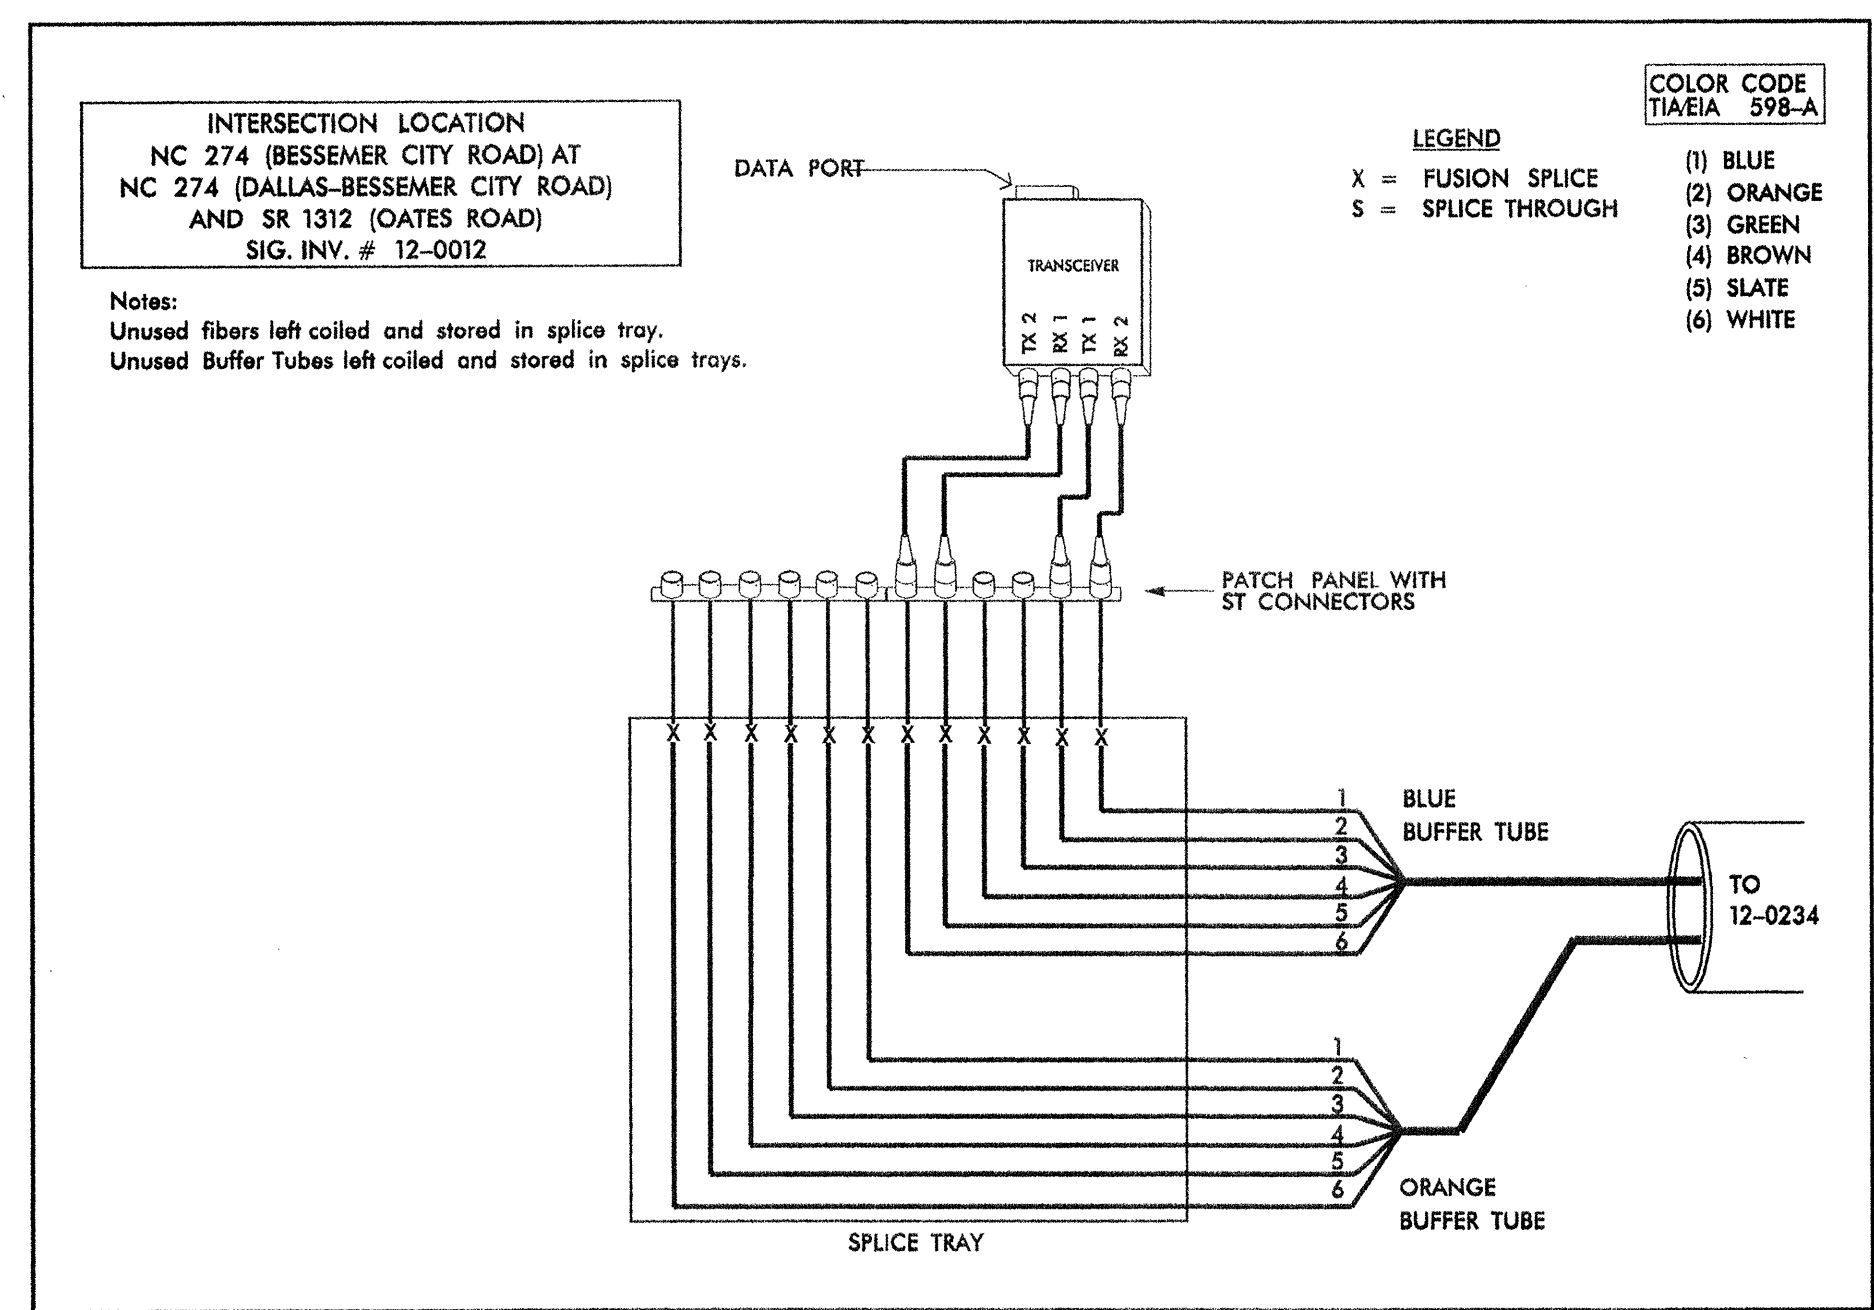

Furnish Self Healing Ring Type Transceivers

Prepared in the Office of:  
**THE LPA GROUP**  
TRANSPORTATION CONSULTANTS  
THE LPA GROUP of North Carolina, P.A.  
400 PAPERBOND DRIVE, SUITE 301  
RANDOLPH, NORTH CAROLINA 27040

**COMMUNICATION CABLE ROUTING SPLICE PLAN**

DIVISION 12 GASTON COUNTY GASTONIA

PLAN DATE: 3/20/03 REVIEWED BY: Rob Dubnicka, PE

PREPARED BY: Andrew Spencer REVIEWED BY:

SCALE: NA

SEAL: NORTH CAROLINA PROFESSIONAL ENGINEER SEAL 027742 ROBERT J. DUBNICKA

SIGNATURE: Robert J. Dubnicka DATE: 8/9/04

SIG. INVENTORY NO.

01-AUG-2004 15:51  
T:\P\07\F1\0402408\02408\route\sp11cctyp001.dgn  
c:\win10\log