

332A CABINET  
LEFT SIDE

332A CABINET

332A CABINET  
RIGHT SIDE

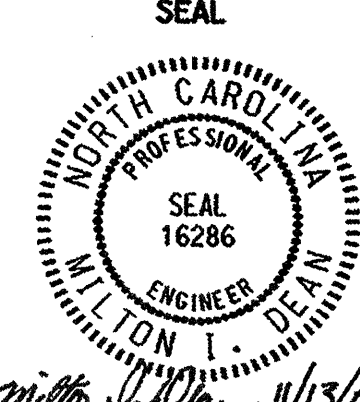

REAR VIEW

**NOTE**

-PROVIDE A 50 MM SPACE BETWEEN THE CONTROLLER AND THE ROLL OUT DRAWER TO ACCOMMODATE A FIBER INTERCONNECT CENTER.

13-NOV-2002 10:51  
c:\p000\170 cab1\rear.dgn  
P.L.Alexander

Typical Drawing

	Prepared in the Office of:  DEPARTMENT OF TRANSPORTATION Division of Geomatics Section	
	Cabinet Component Layout 170 Cabinet Model 332A with 2070L Controller	
PLAN DATE: October 2002 PREPARED BY: P L Alexander	REVIEWED BY: REVIEWED BY:	INITIALS: _____ DATE: _____
REVISIONS: _____ _____ _____	INITIALS: _____ DATE: _____	SIGNATURE: <i>Milton L. Dean</i> 11/13/02 DATE: 11/13/02 SIG. INVENTORY NO. NA