


MATCHLINE -L- STA 20+40 SEE SIGN 23

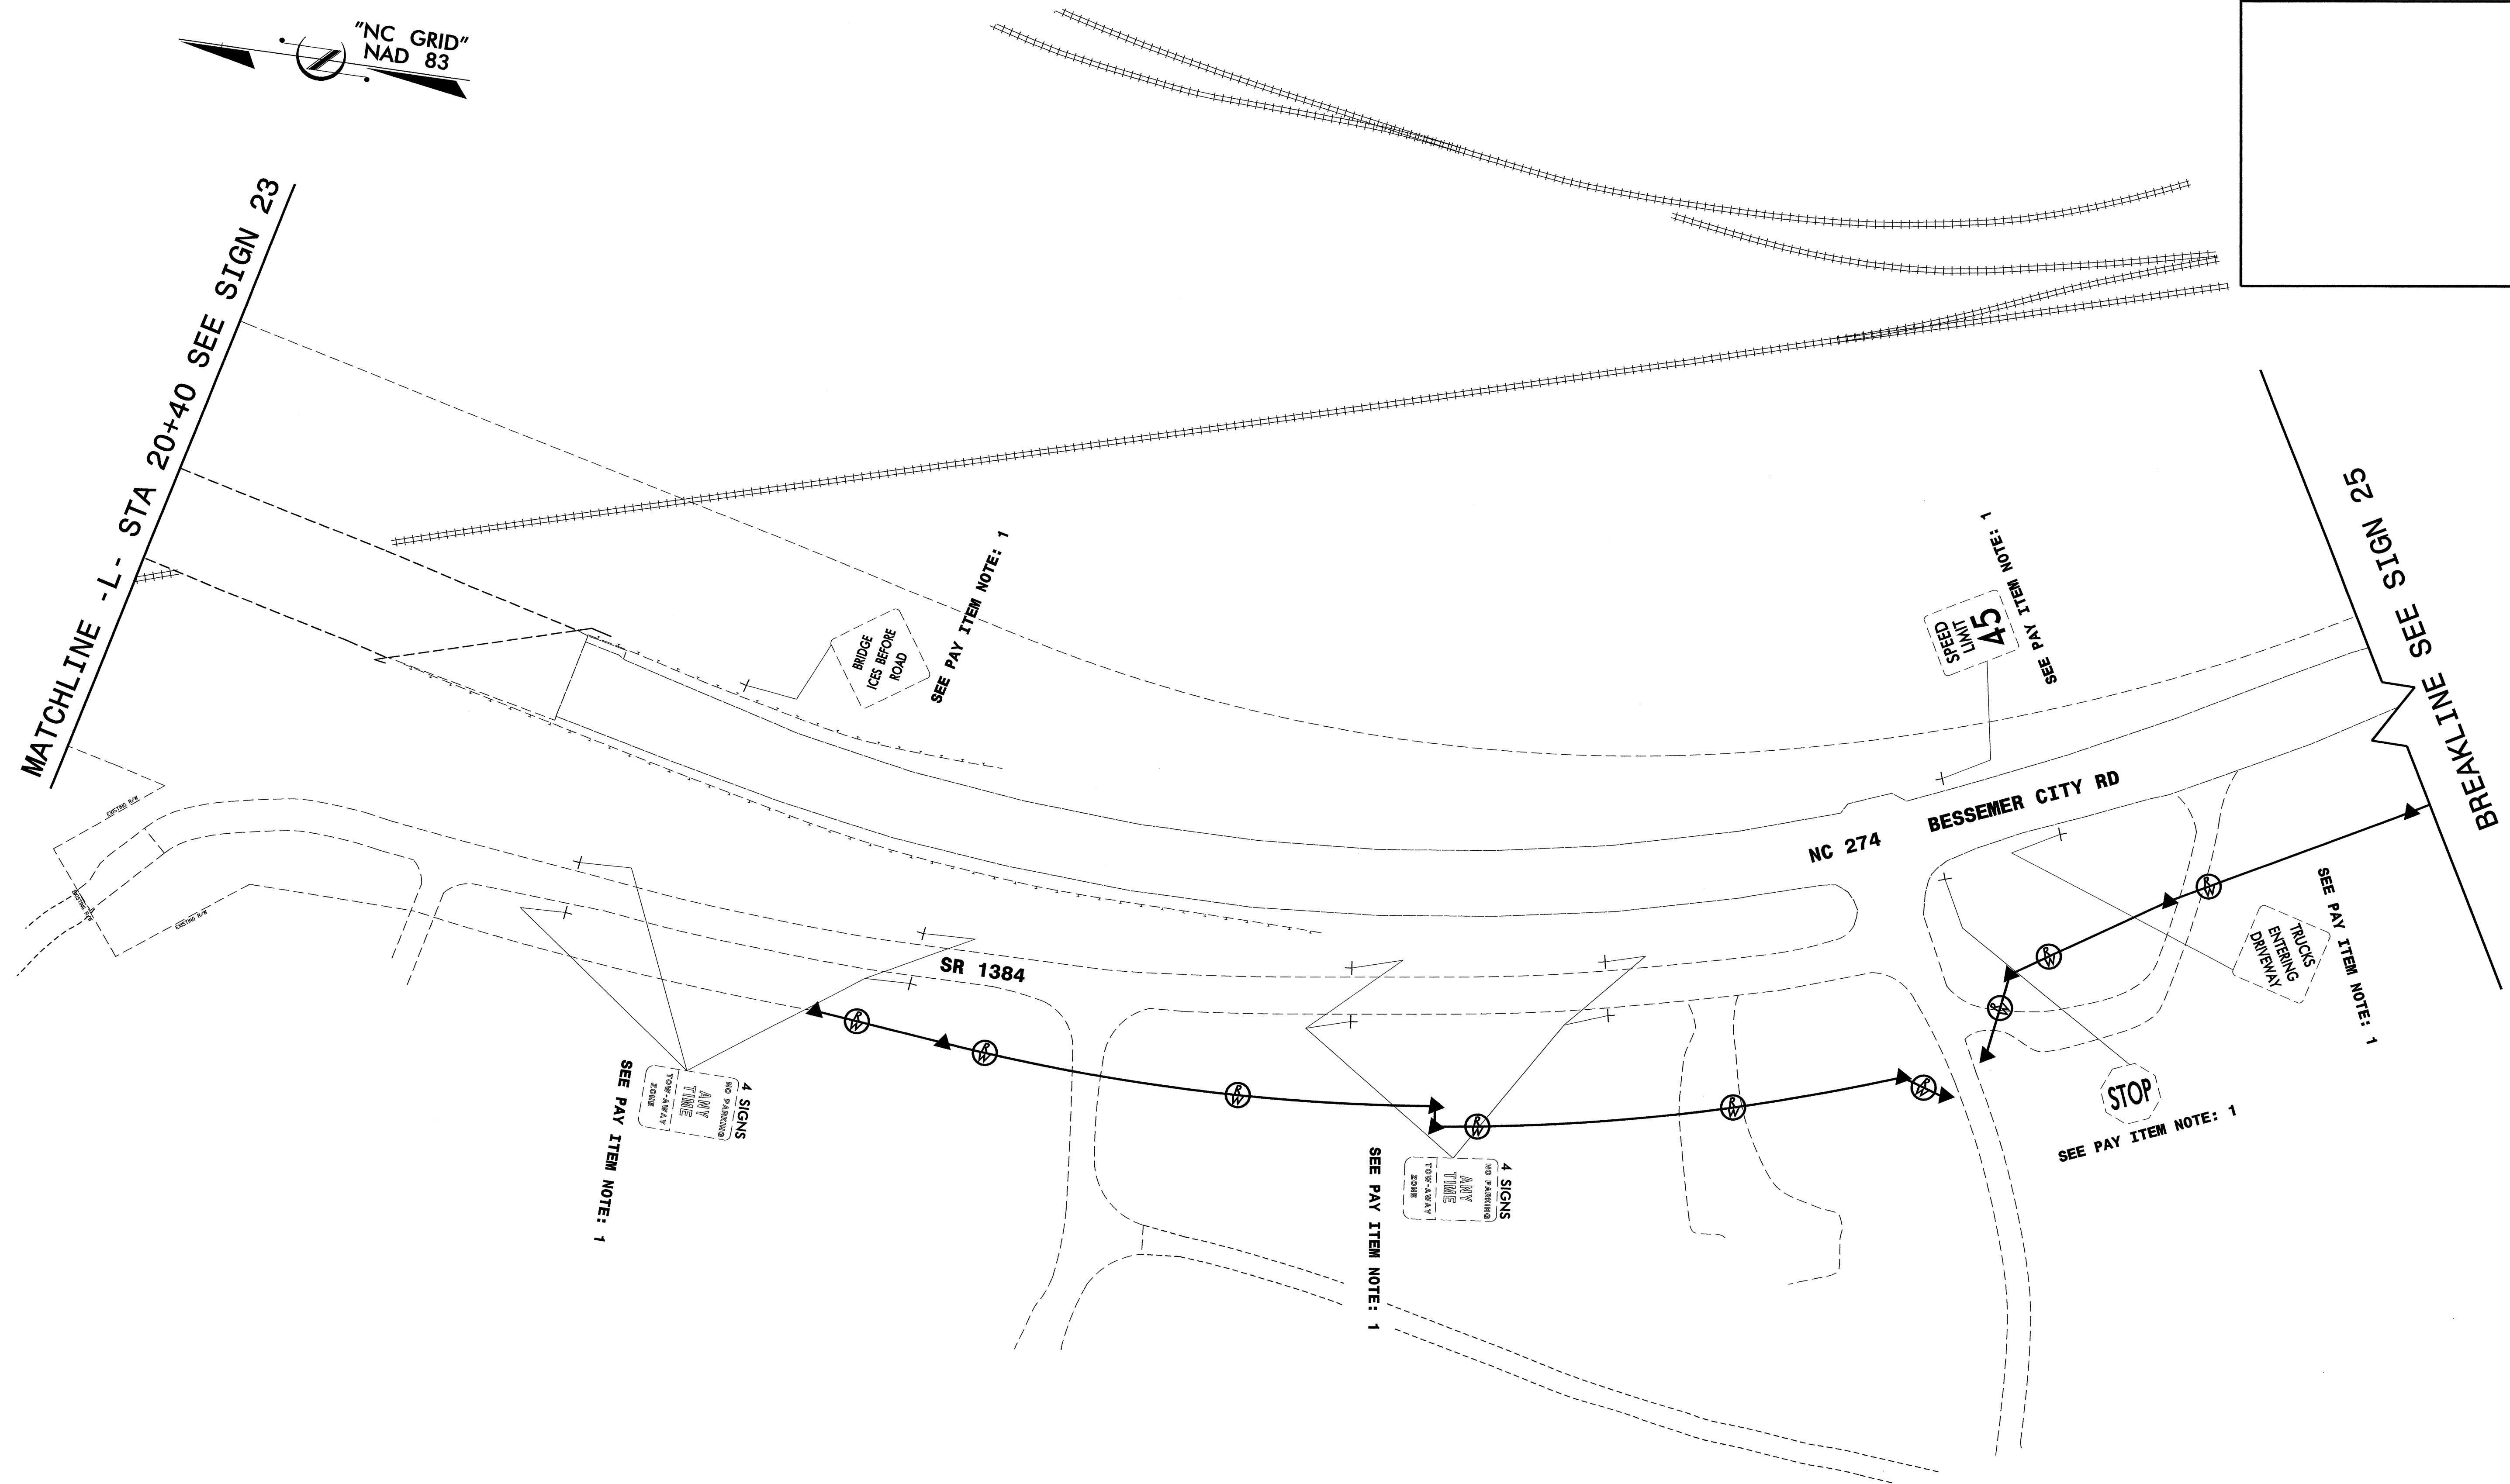

BREAKLINE SEE SIGN 25

SEE PAY ITEM NOTE: 1
SPEED LIMIT 45

BRIDGE ICES BEFORE ROAD

SEE PAY ITEM NOTE: 1

SEE PAY ITEM NOTE: 1
4 SIGNS
NO PARKING ANY TIME TOW-AWAY ZONE

SEE PAY ITEM NOTE: 1
4 SIGNS
NO PARKING ANY TIME TOW-AWAY ZONE


SEE PAY ITEM NOTE: 1
STOP


SEE PAY ITEM NOTE: 1
TRUCKS ENTERING DRIVEWAY

NC 274 BESSEMER CITY RD

SR 1384

\$\$\$\$\$USERMAC\$\$\$\$\$

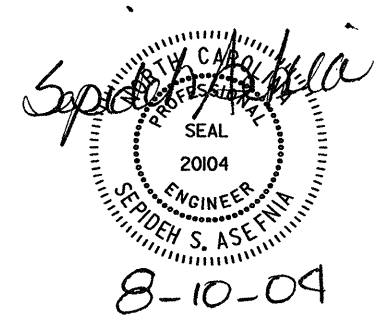APPROVED: _____	DATE: _____	NC 274 BESSEMER CITY RD EXISTING SIGNS	
 8-10-04		SCALE: NONE	N. C. DEPARTMENT OF TRANSPORTATION DIVISION OF HIGHWAYS TRAFFIC ENGINEERING BRANCH
		DATE: 8-04	
DWG. BY: CEK			
DESIGN BY: RCD			
REVIEWED BY: SSA			


SEPI ENGINEERING GROUP
 2300 Rexwoods Drive
 Suite 370
 Raleigh, NC 27607
 Tel: 919-789-9977 Fax: 789-9591