


MATCHLINE - L- STA 55+20 SEE SIGN 19

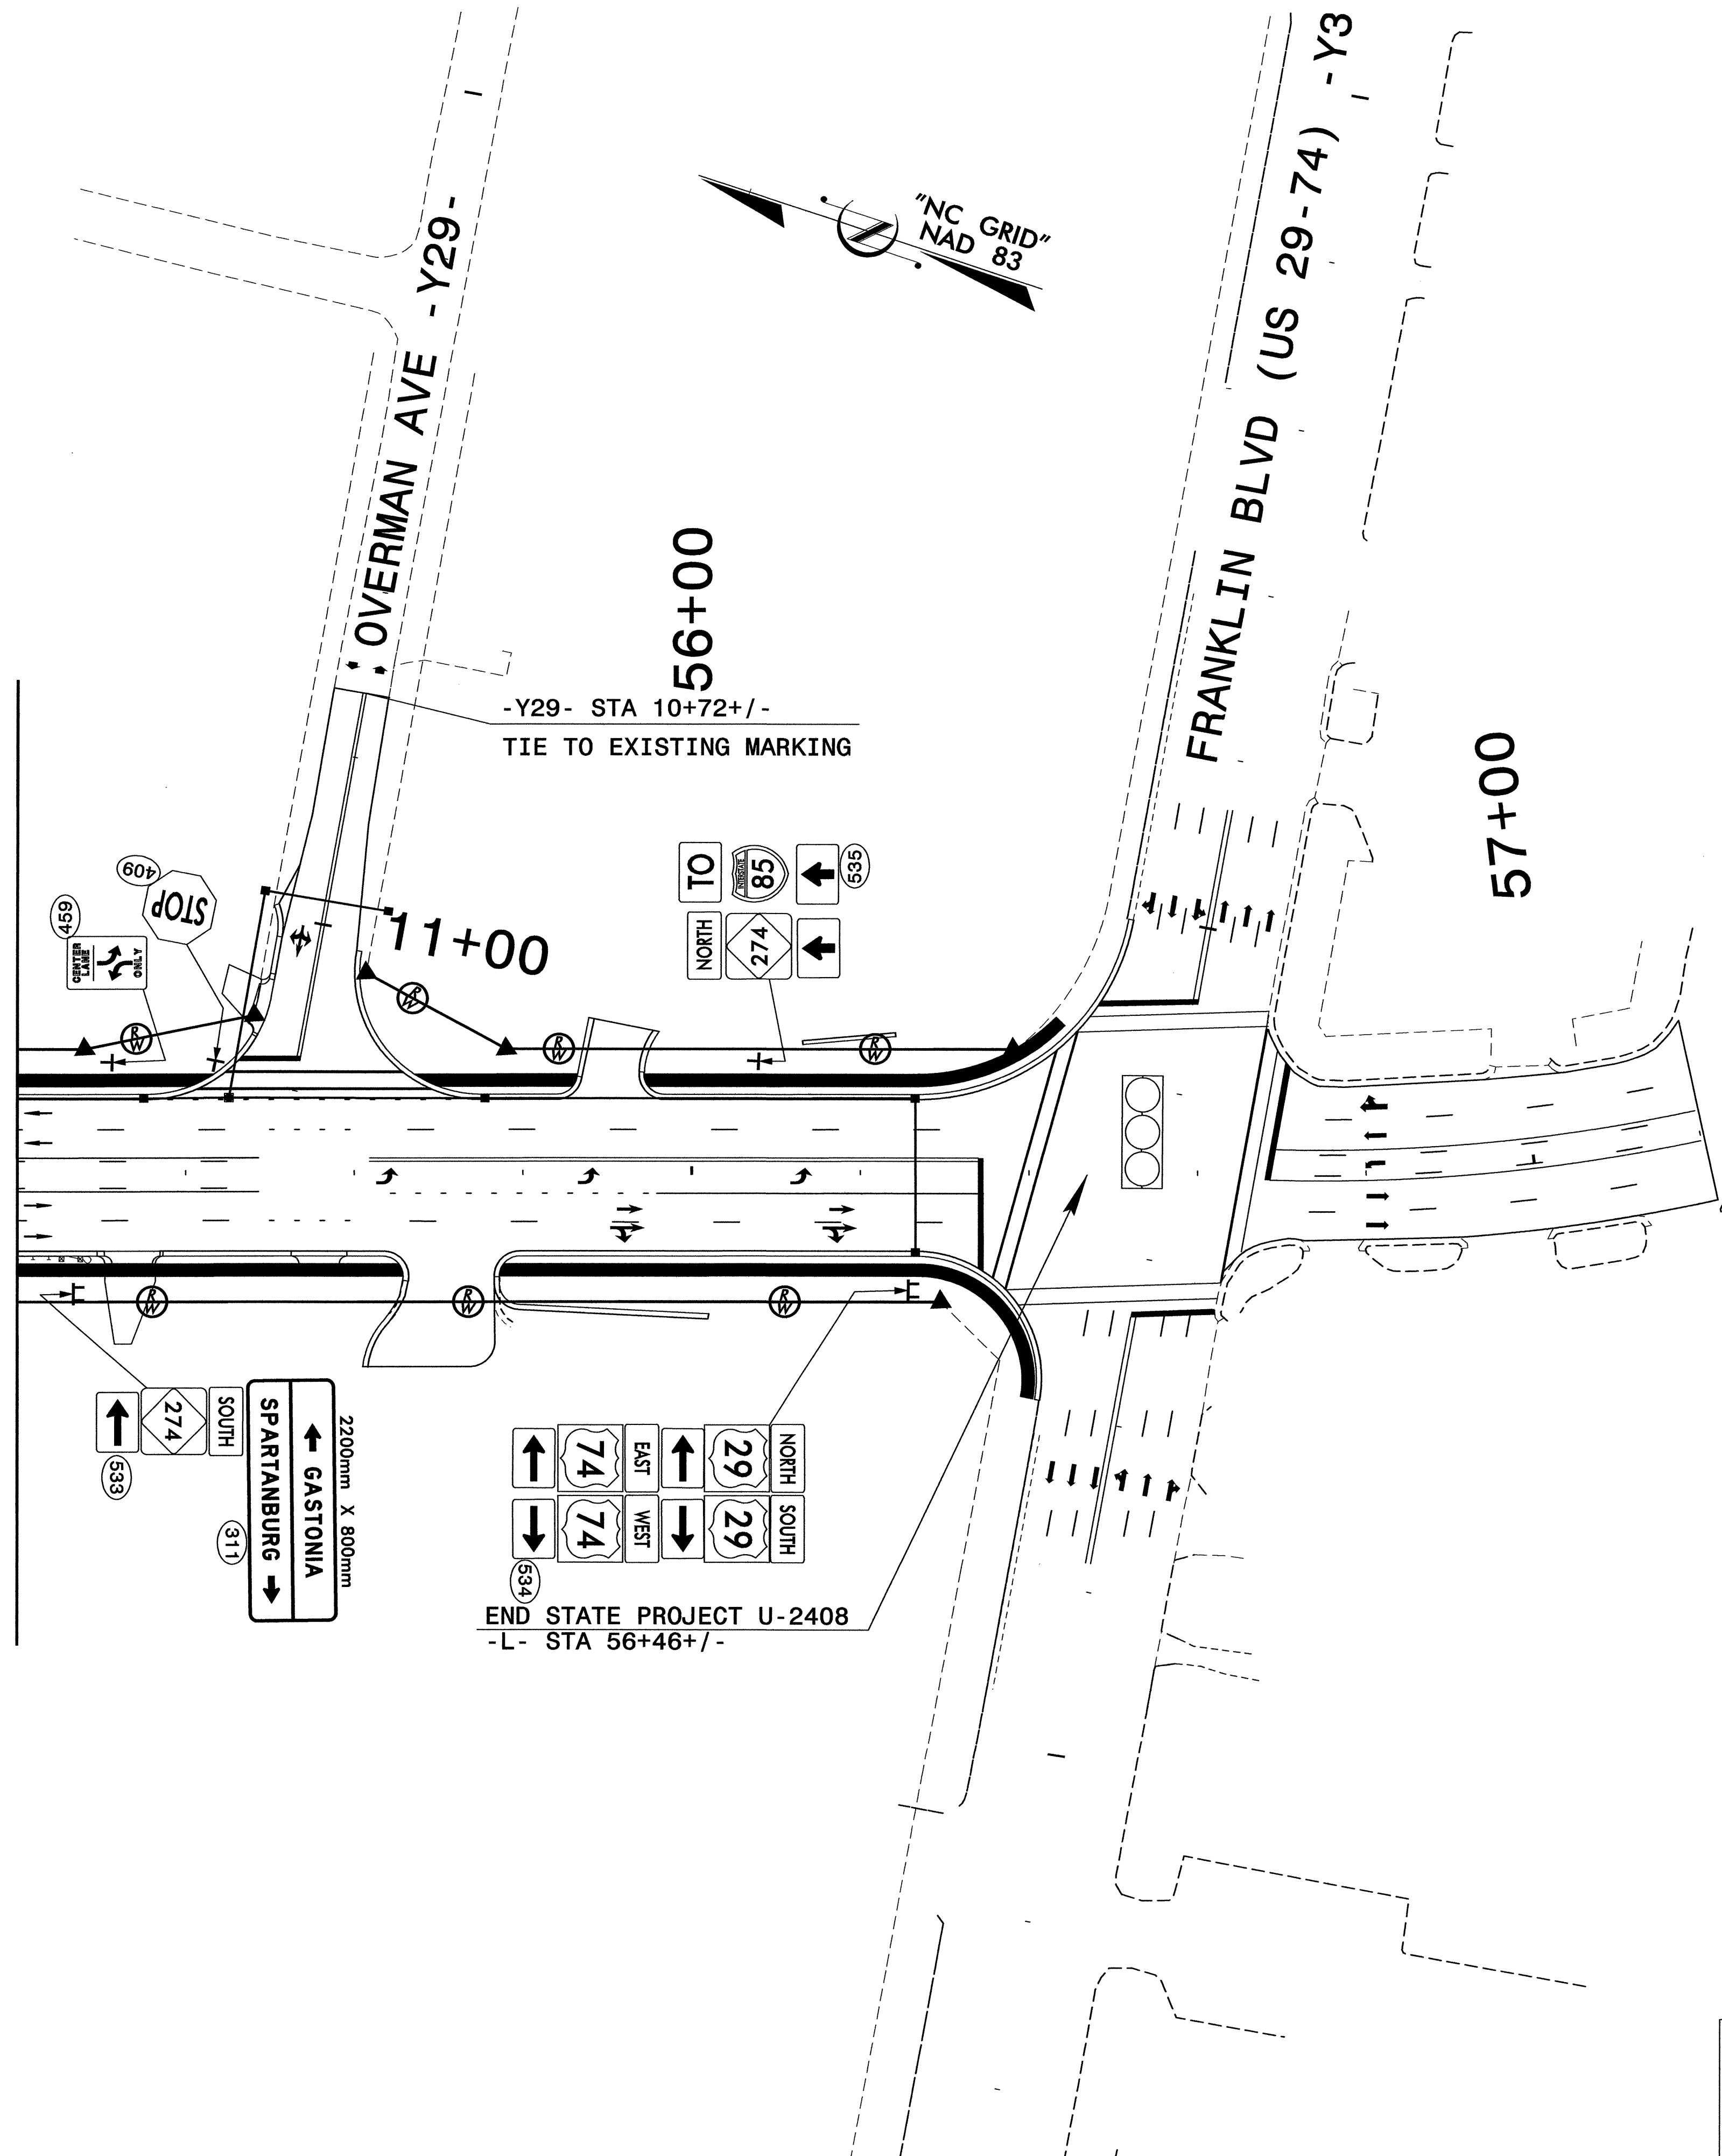


END STATE PROJECT U-2408
-L- STA 56+46+/-

2200mm X 800mm
← GASTONIA
SPARTANBURG →
SOUTH (311)
274

↑ EAST 29 NORTH
74 74
↓ WEST 29 SOUTH
534

TO NORTH 85
274
535

-Y29- STA 10+72+/-
TIE TO EXISTING MARKING

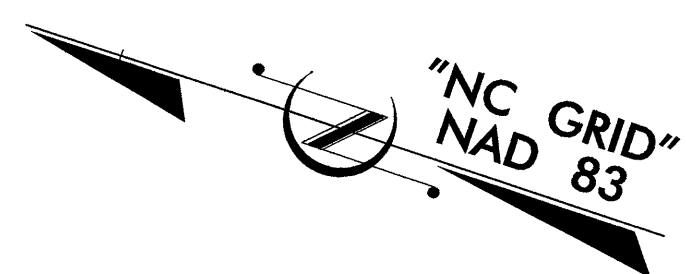

*****SYTIME*****
*****SUSPERNAME*****

SEPI ENGINEERING GROUP
2300 Rexwoods Drive
Suite 370
Raleigh, NC 27607
Tel: 919-789-9977 Fax: 789-9591

APPROVED: _____ DATE: _____

8-10-04

| | | |
|-----------------------------------------------------|------------------------------------------------------------------------------------------------|-----------|
| NC 274 BESSEMER CITY ROAD PROPOSED SIGNS | | |
| SCALE: NONE | N. C. DEPARTMENT OF TRANSPORTATION DIVISION OF HIGHWAYS TRAFFIC ENGINEERING BRANCH | REVISIONS |
| DATE: 8-04 | | |
| DWG. BY: CEK | | |
| DESIGN BY: RCD | | |
| REVIEWED BY: SSA | | |