



MATCHLINE - L- STA 34+60 SEE SIGN 13

35+00

36+00

37+00

38+00









SOUTHERN RAILROAD

MT OLIVE CH RD

RAEFORD CT

NC 274 BESSEMER CITY RD -L-

MATCHLINE - L- STA 38+00 SEE SIGN 15

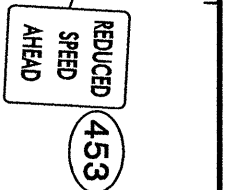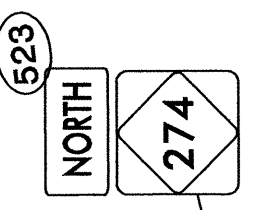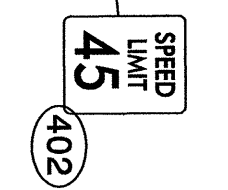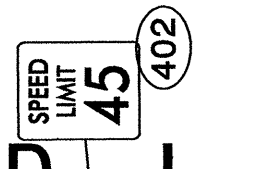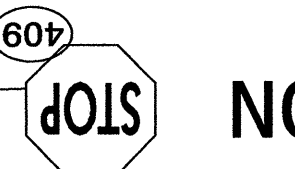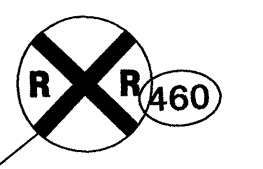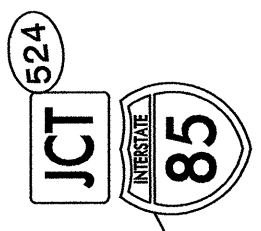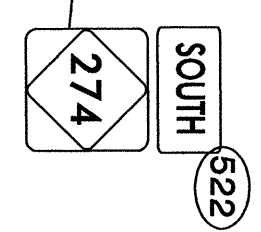

11/10/04 11:52 AM C:\PROJECTS\U-2408\DRAWINGS\SIGN 14.DWG

SEPI ENGINEERING GROUP
 2300 Rexwoods Drive
 Suite 370
 Raleigh, NC 27607
 Tel:919-789-9977 Fax:789-9591

APPROVED: _____ DATE: _____

 8-10-04

| NC 274 BESSEMER CITY ROAD PROPOSED SIGNS | | | |
|---|------|--|-----------|
| SCALE: | NONE | N. C. DEPARTMENT OF TRANSPORTATION DIVISION OF HIGHWAYS TRAFFIC ENGINEERING BRANCH | REVISIONS |
| DATE: | 8-04 | | |
| DWG. BY: | CEK | | |
| DESIGN BY: | RCD | | |
| REVIEWED BY: | SSA | | CADD FILE |