





401 QUANTITY REQ'D \_\_\_

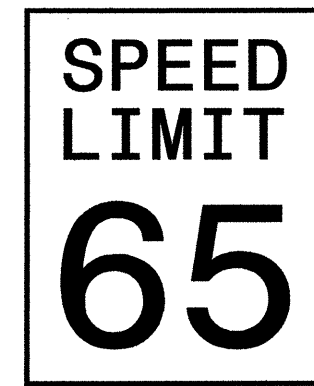

1219 X 1524 R2-1

TWO "U" POSTS PER SIGN


406 QUANTITY REQ'D \_\_\_

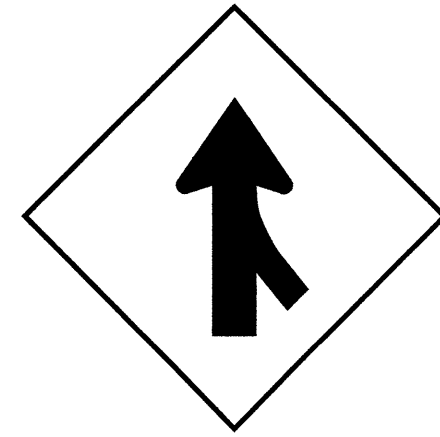

1219 X 1219 W4-1 (R)

TWO "U" POSTS PER SIGN


411 QUANTITY REQ'D 4

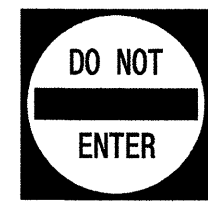

762 X 762 R5-1

ONE "U" POST PER SIGN


416 QUANTITY REQ'D 9

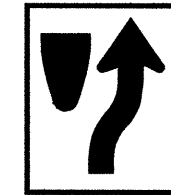

600 X 750 R4-7

ONE "U" POST PER SIGN

421 QUANTITY REQ'D \_\_\_

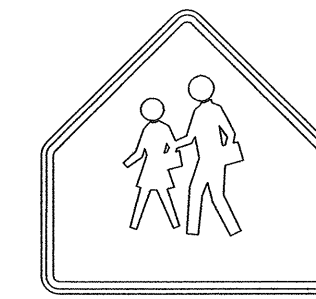


914 X 914 S1-1

YELLOW/GREEN REFLECTIVE SHEETING

ONE "U" POSTS PER SIGN


425 QUANTITY REQ'D \_\_\_

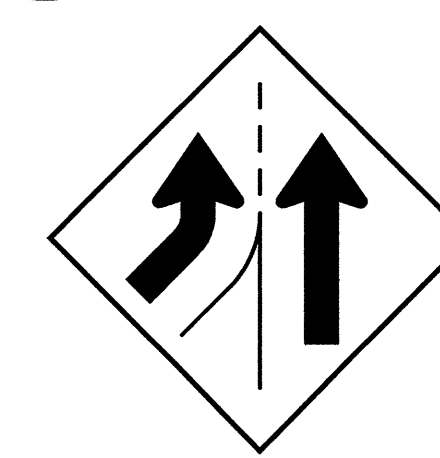

1219 X 1219 W4-3(L)

TWO "U" POSTS PER SIGN


429 QUANTITY REQ'D \_\_\_

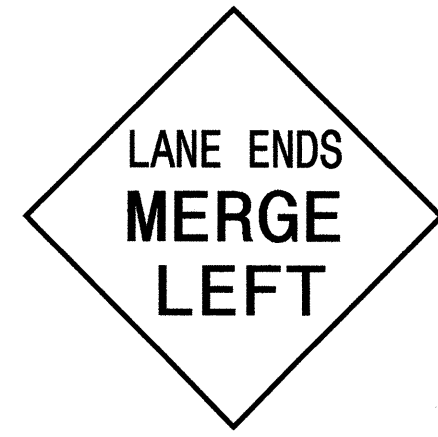

1219 X 1219 W9-2(L)

TWO "U" POSTS PER SIGN


402 QUANTITY REQ'D 8

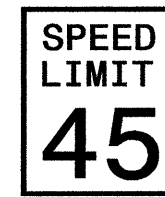

610 X 762 R2-1

ONE "U" POSTS PER SIGN


407 QUANTITY REQ'D \_\_\_

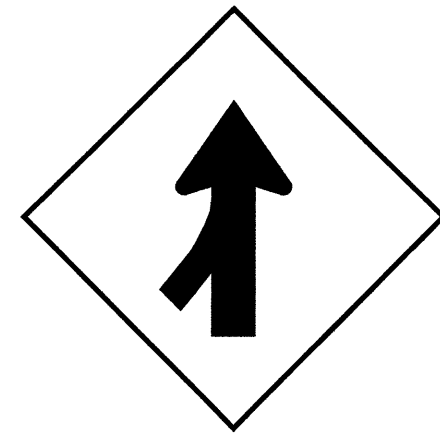

1219 X 1219 W4-1 (L)

TWO "U" POSTS PER SIGN


412 QUANTITY REQ'D 13

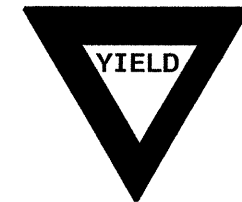

914 X 914 X 914 R1-2

ONE "U" POST PER SIGN


417 QUANTITY REQ'D 9

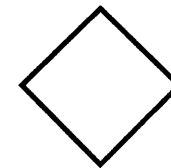

457 X 457 W23-15

MOUNT BELOW SIGN 416 IN 9 INSTALLATIONS


422 QUANTITY REQ'D \_\_\_

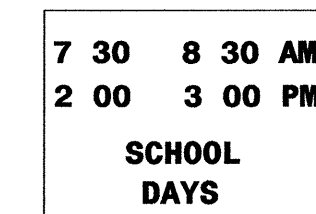

914 X 762 S2-1

MOUNT BELOW SIGN \_\_\_\_\_ IN \_\_\_\_\_ INSTALLATIONS


426 QUANTITY REQ'D \_\_\_

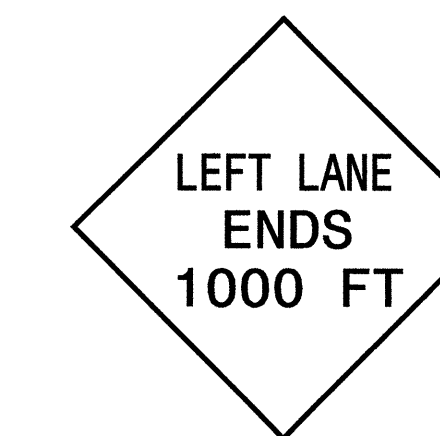

1219 X 1219 W19-10(L)

TWO "U" POSTS PER SIGN


430 QUANTITY REQ'D \_\_\_

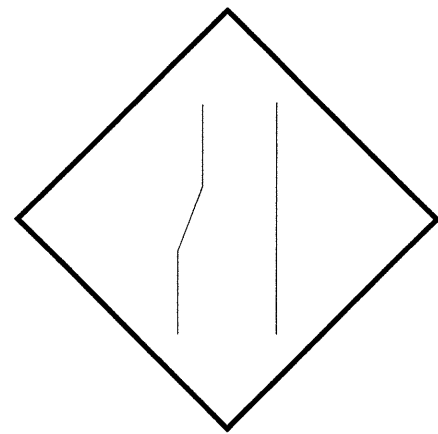

1219 X 1219 W19-10(L)

TWO "U" POSTS PER SIGN

403 QUANTITY REQ'D 6

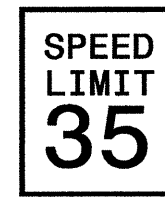

610 X 762 R2-1

ONE "U" POST PER SIGN

408 QUANTITY REQ'D \_\_\_



450 X 450 R1-1

ONE "U" POST PER SIGN

413 QUANTITY REQ'D 7




1372 X 457 R6-1 (R)

MOUNTED BACK TO BACK WITH SIGN 413 IN 1 INSTALLATION  
MOUNTED BACK TO BACK WITH SIGN 414 IN 1 INSTALLATION

TWO "U" POSTS PER SIGN


418 QUANTITY REQ'D \_\_\_

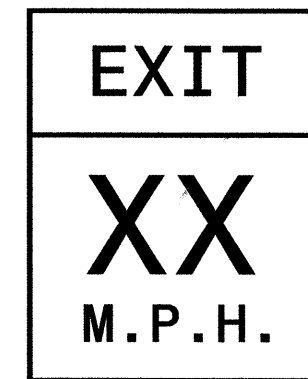

1219 X 1524 W13-2

TWO "U" POSTS PER SIGN


423 QUANTITY REQ'D \_\_\_

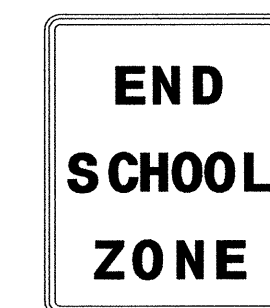

610 X 762 S5-2

ONE "U" POST PER SIGN


427 QUANTITY REQ'D \_\_\_

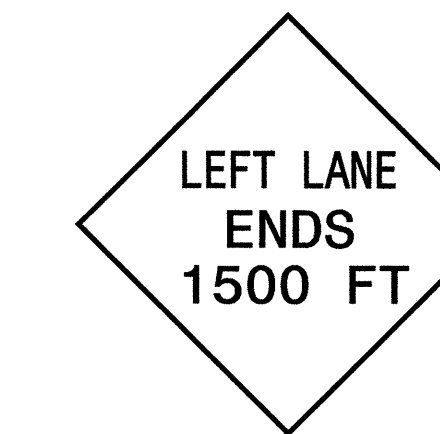

1219 X 1219 W19-10(L)

TWO "U" POSTS PER SIGN


431 QUANTITY REQ'D 1

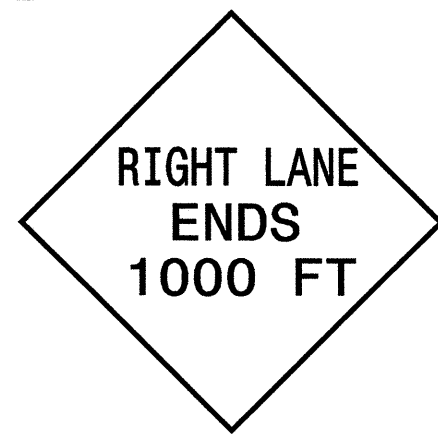

1219 X 1219 W19-10(R)

TWO "U" POSTS PER SIGN


404 QUANTITY REQ'D \_\_\_

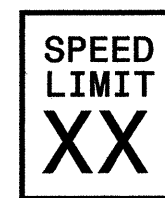

610 X 762 R2-1

ONE "U" POST PER SIGN

409 QUANTITY REQ'D 20

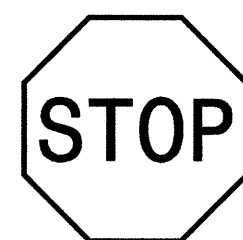

750 X 750 R1-1

ONE "U" POST PER SIGN

414 QUANTITY REQ'D 1



1372 X 457 R6-1 (L)

TWO "U" POSTS PER SIGN


419 QUANTITY REQ'D \_\_\_



762 X 254 S4-3

MOUNT ABOVE SIGN \_\_\_\_\_ IN \_\_\_\_\_ INSTALLATIONS


424 QUANTITY REQ'D \_\_\_

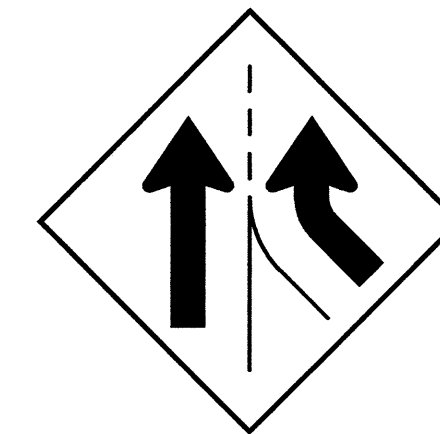

1219 X 1219 W4-3(R)

TWO "U" POSTS PER SIGN


428 QUANTITY REQ'D \_\_\_

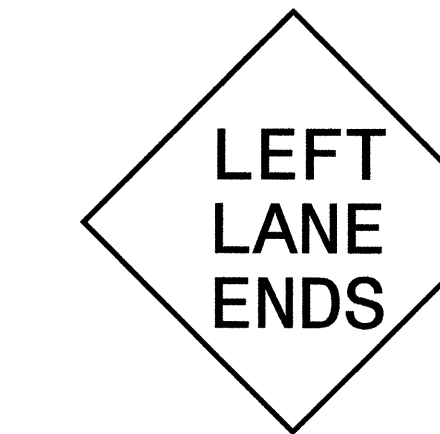

1219 X 1219 W9-1(L)

TWO "U" POSTS PER SIGN


432 QUANTITY REQ'D \_\_\_

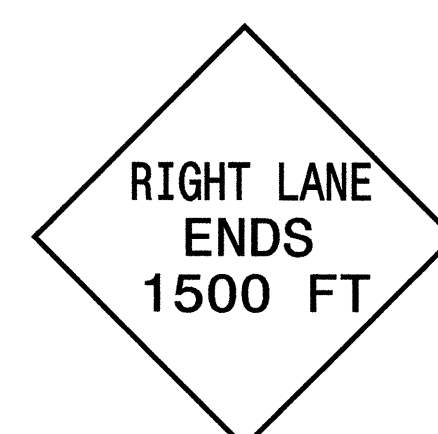

1219 X 1219 W19-10(R)

TWO "U" POSTS PER SIGN


405 QUANTITY REQ'D \_\_\_

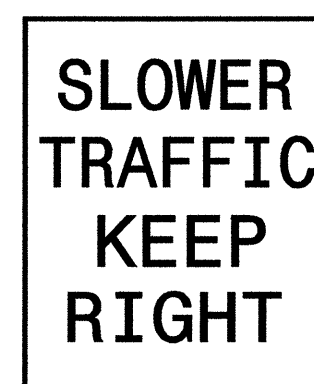

1219 X 1524 R4-3

TWO "U" POSTS PER SIGN


410 QUANTITY REQ'D 4

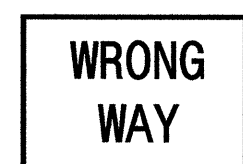

914 X 610 R5-1a

ONE "U" POST PER SIGN


415 QUANTITY REQ'D \_\_\_

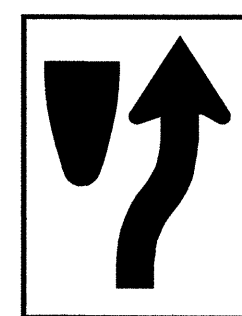

914 X 1219

TWO "U" POSTS PER SIGN

420 QUANTITY REQ'D \_\_\_

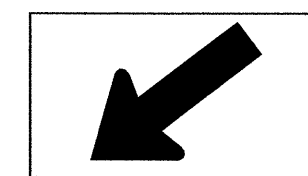


762 X 475 W16-7

MOUNT BELOW SIGN \_\_\_\_\_ IN \_\_\_\_\_ INSTALLATIONS  
YELLOW/GREEN REFLECTIVE SHEETING  
ONE "U" POSTS PER SIGN

NOTE: THIS DRAWING IS DIMENSIONED IN MILLIMETERS UNLESS OTHERWISE DEPICTED WITHIN THE DRAWING.

APPROVED: \_\_\_\_\_ DATE: \_\_\_\_\_

SEPI ENGINEERING GROUP  
2300 Rexwoods Drive  
Suite 370  
Raleigh, NC 27607  
Tel:919-789-9977 Fax:789-9591

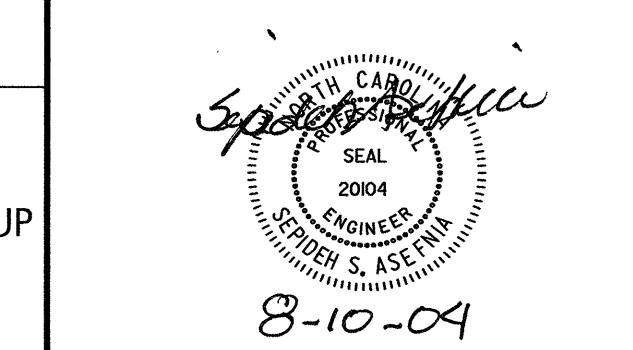

TYPE "E" SIGNS

SCALE: NONE	N. C. DEPARTMENT OF TRANSPORTATION DIVISION OF HIGHWAYS TRAFFIC ENGINEERING BRANCH	REVISIONS
DATE: 8-04		
DWG. BY: CEK		
DESIGN BY: RCD		
REVIEWED BY: SSA		