



NOTE:
ALL PROPOSED UTILITY WORK
SHOWN ON THIS SHEET WILL
BE DONE BY OTHERS

UTILITIES BY OTHERS

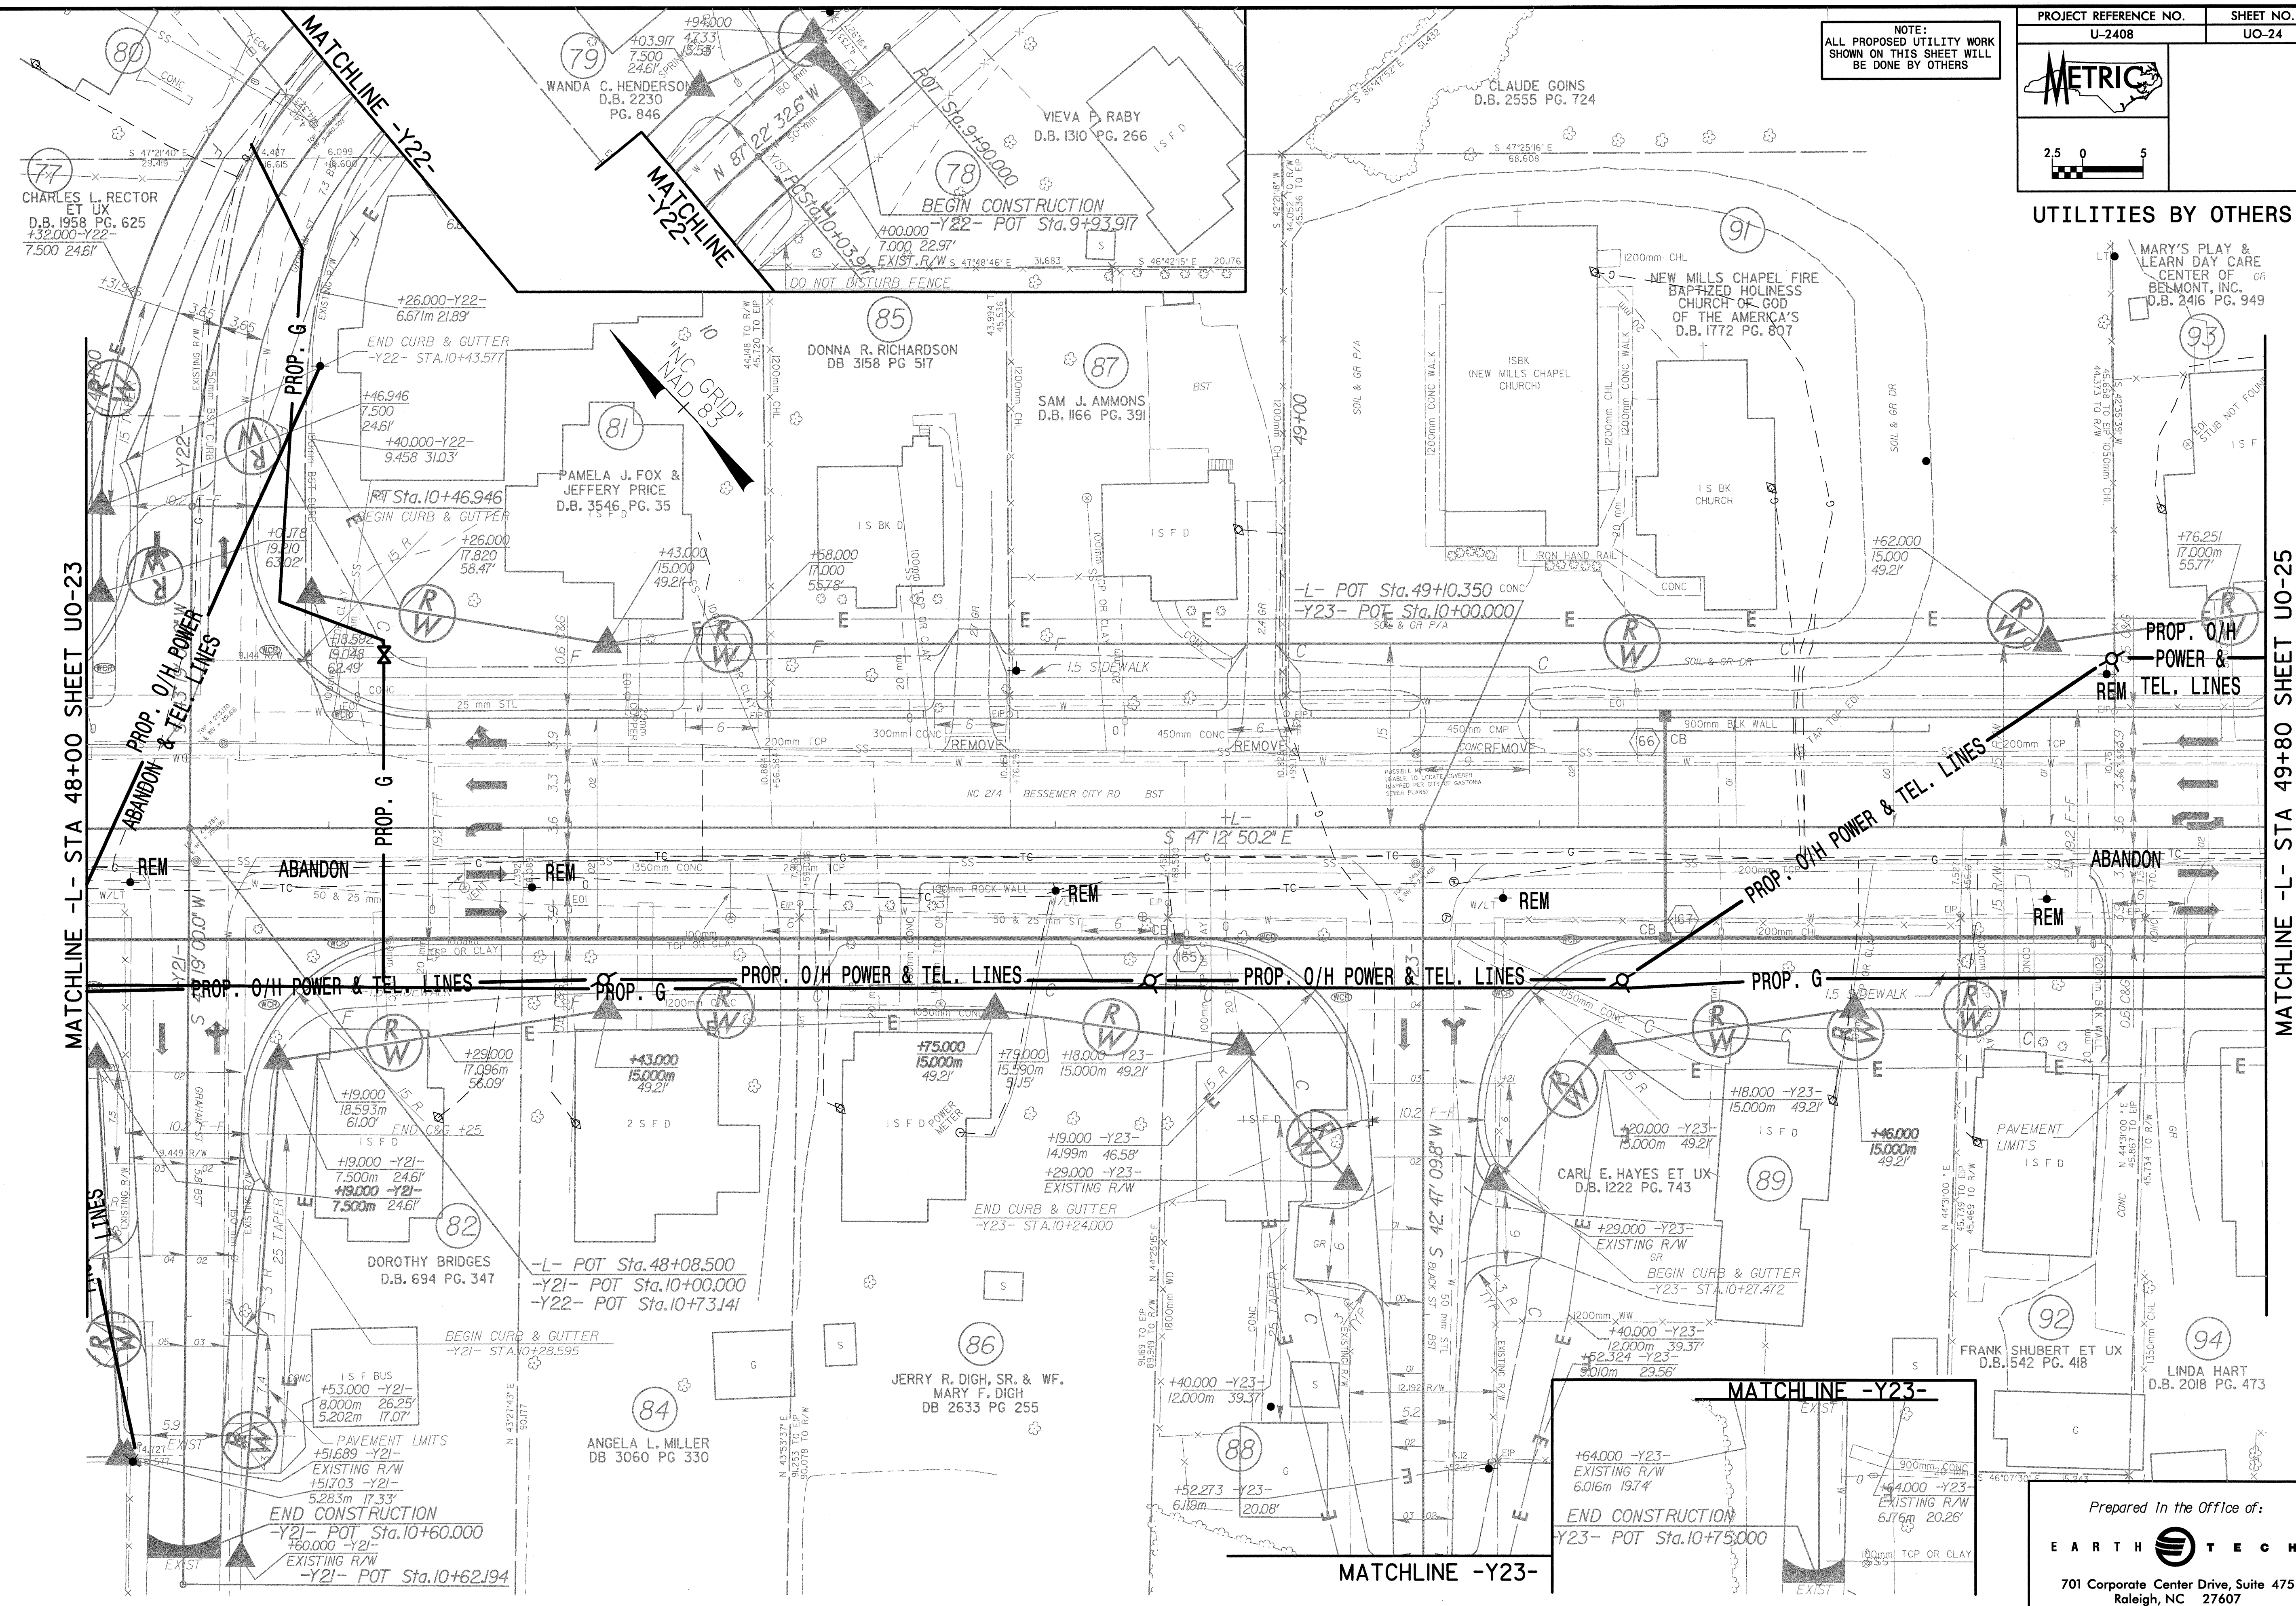

MATCHLINE -L- STA 48+00 SHEET UO-23

MATCHLINE -L- STA 49+80 SHEET UO-25

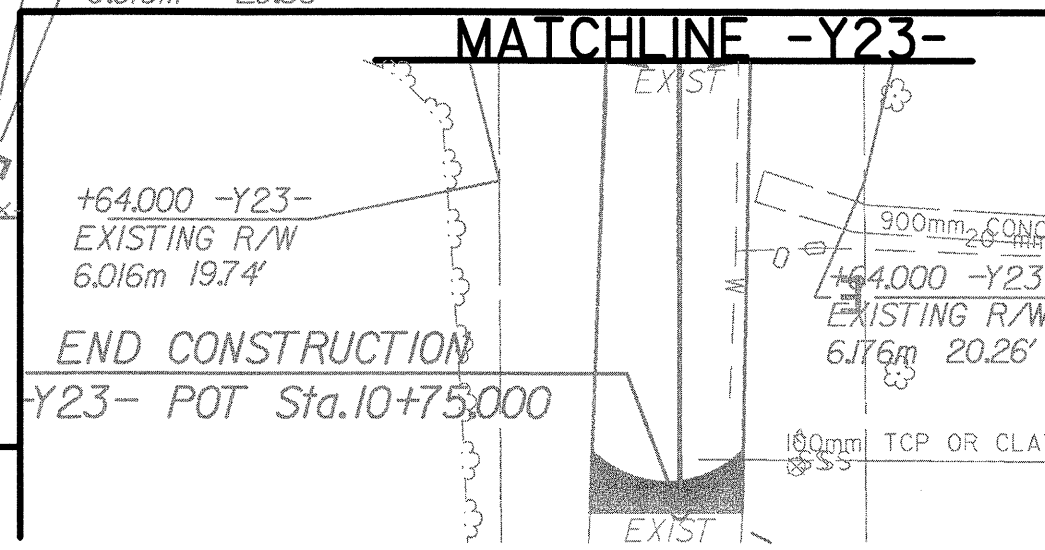

Prepared In the Office of:
EARTH TECH
701 Corporate Center Drive, Suite 475
Raleigh, NC 27607
(919) 854-6200 - (919) 854-6259(FAX)

65768451roadway\p\o\1\12408\uo24.dgn
07/17/2004