


NOTE:
ALL PROPOSED UTILITY WORK
SHOWN ON THIS SHEET WILL
BE DONE BY OTHERS

SHEILA LITTLE
WB 99E PG 607
DB 1246 PG. 84

UTILITIES BY OTHERS

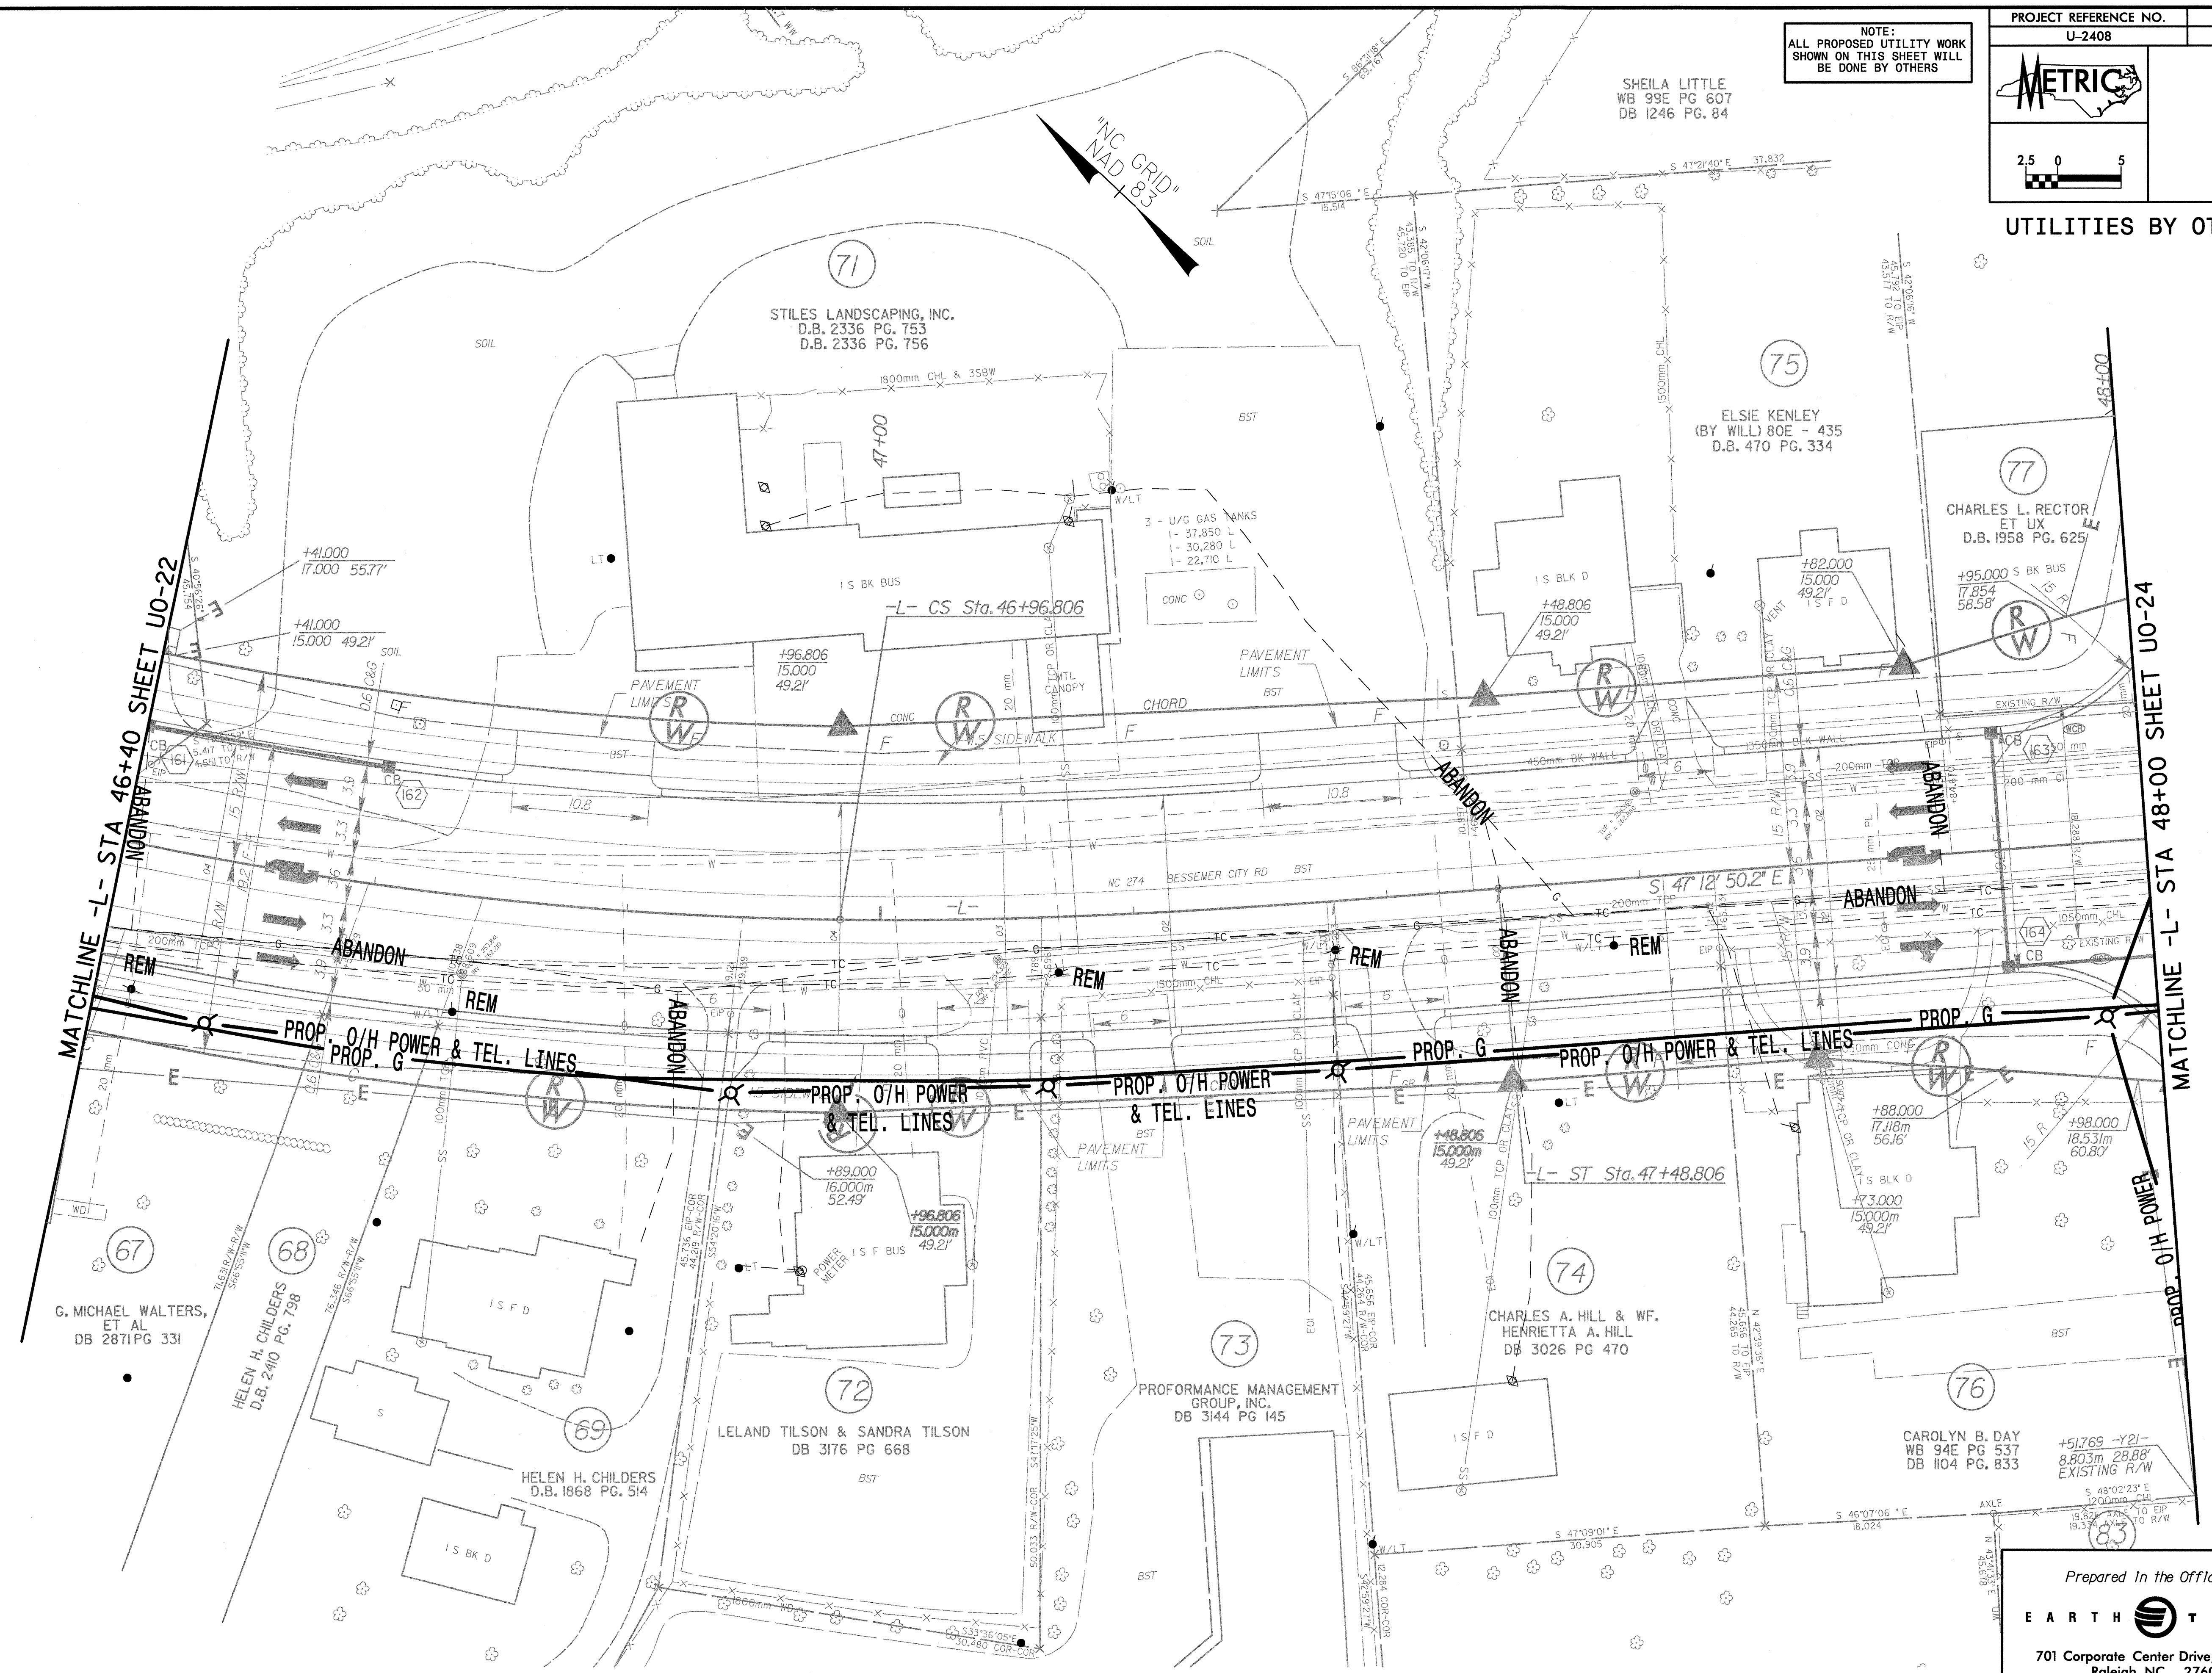

MATCHLINE -L- STA 46+40 SHEET UO-22

MATCHLINE -L- STA 48+00 SHEET UO-24

65768451.cdwg3\p01\12408\uo23.psh
01/17/2004 10:02:26 AM

Prepared In the Office of:



701 Corporate Center Drive, Suite 475
Raleigh, NC 27607
(919) 854-6200 - (919) 854-6259(FAX)