



NOTE: ALL PROPOSED UTILITY WORK SHOWN ON THIS SHEET WILL BE DONE BY OTHERS

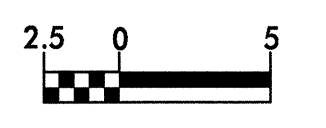

UTILITIES BY OTHERS

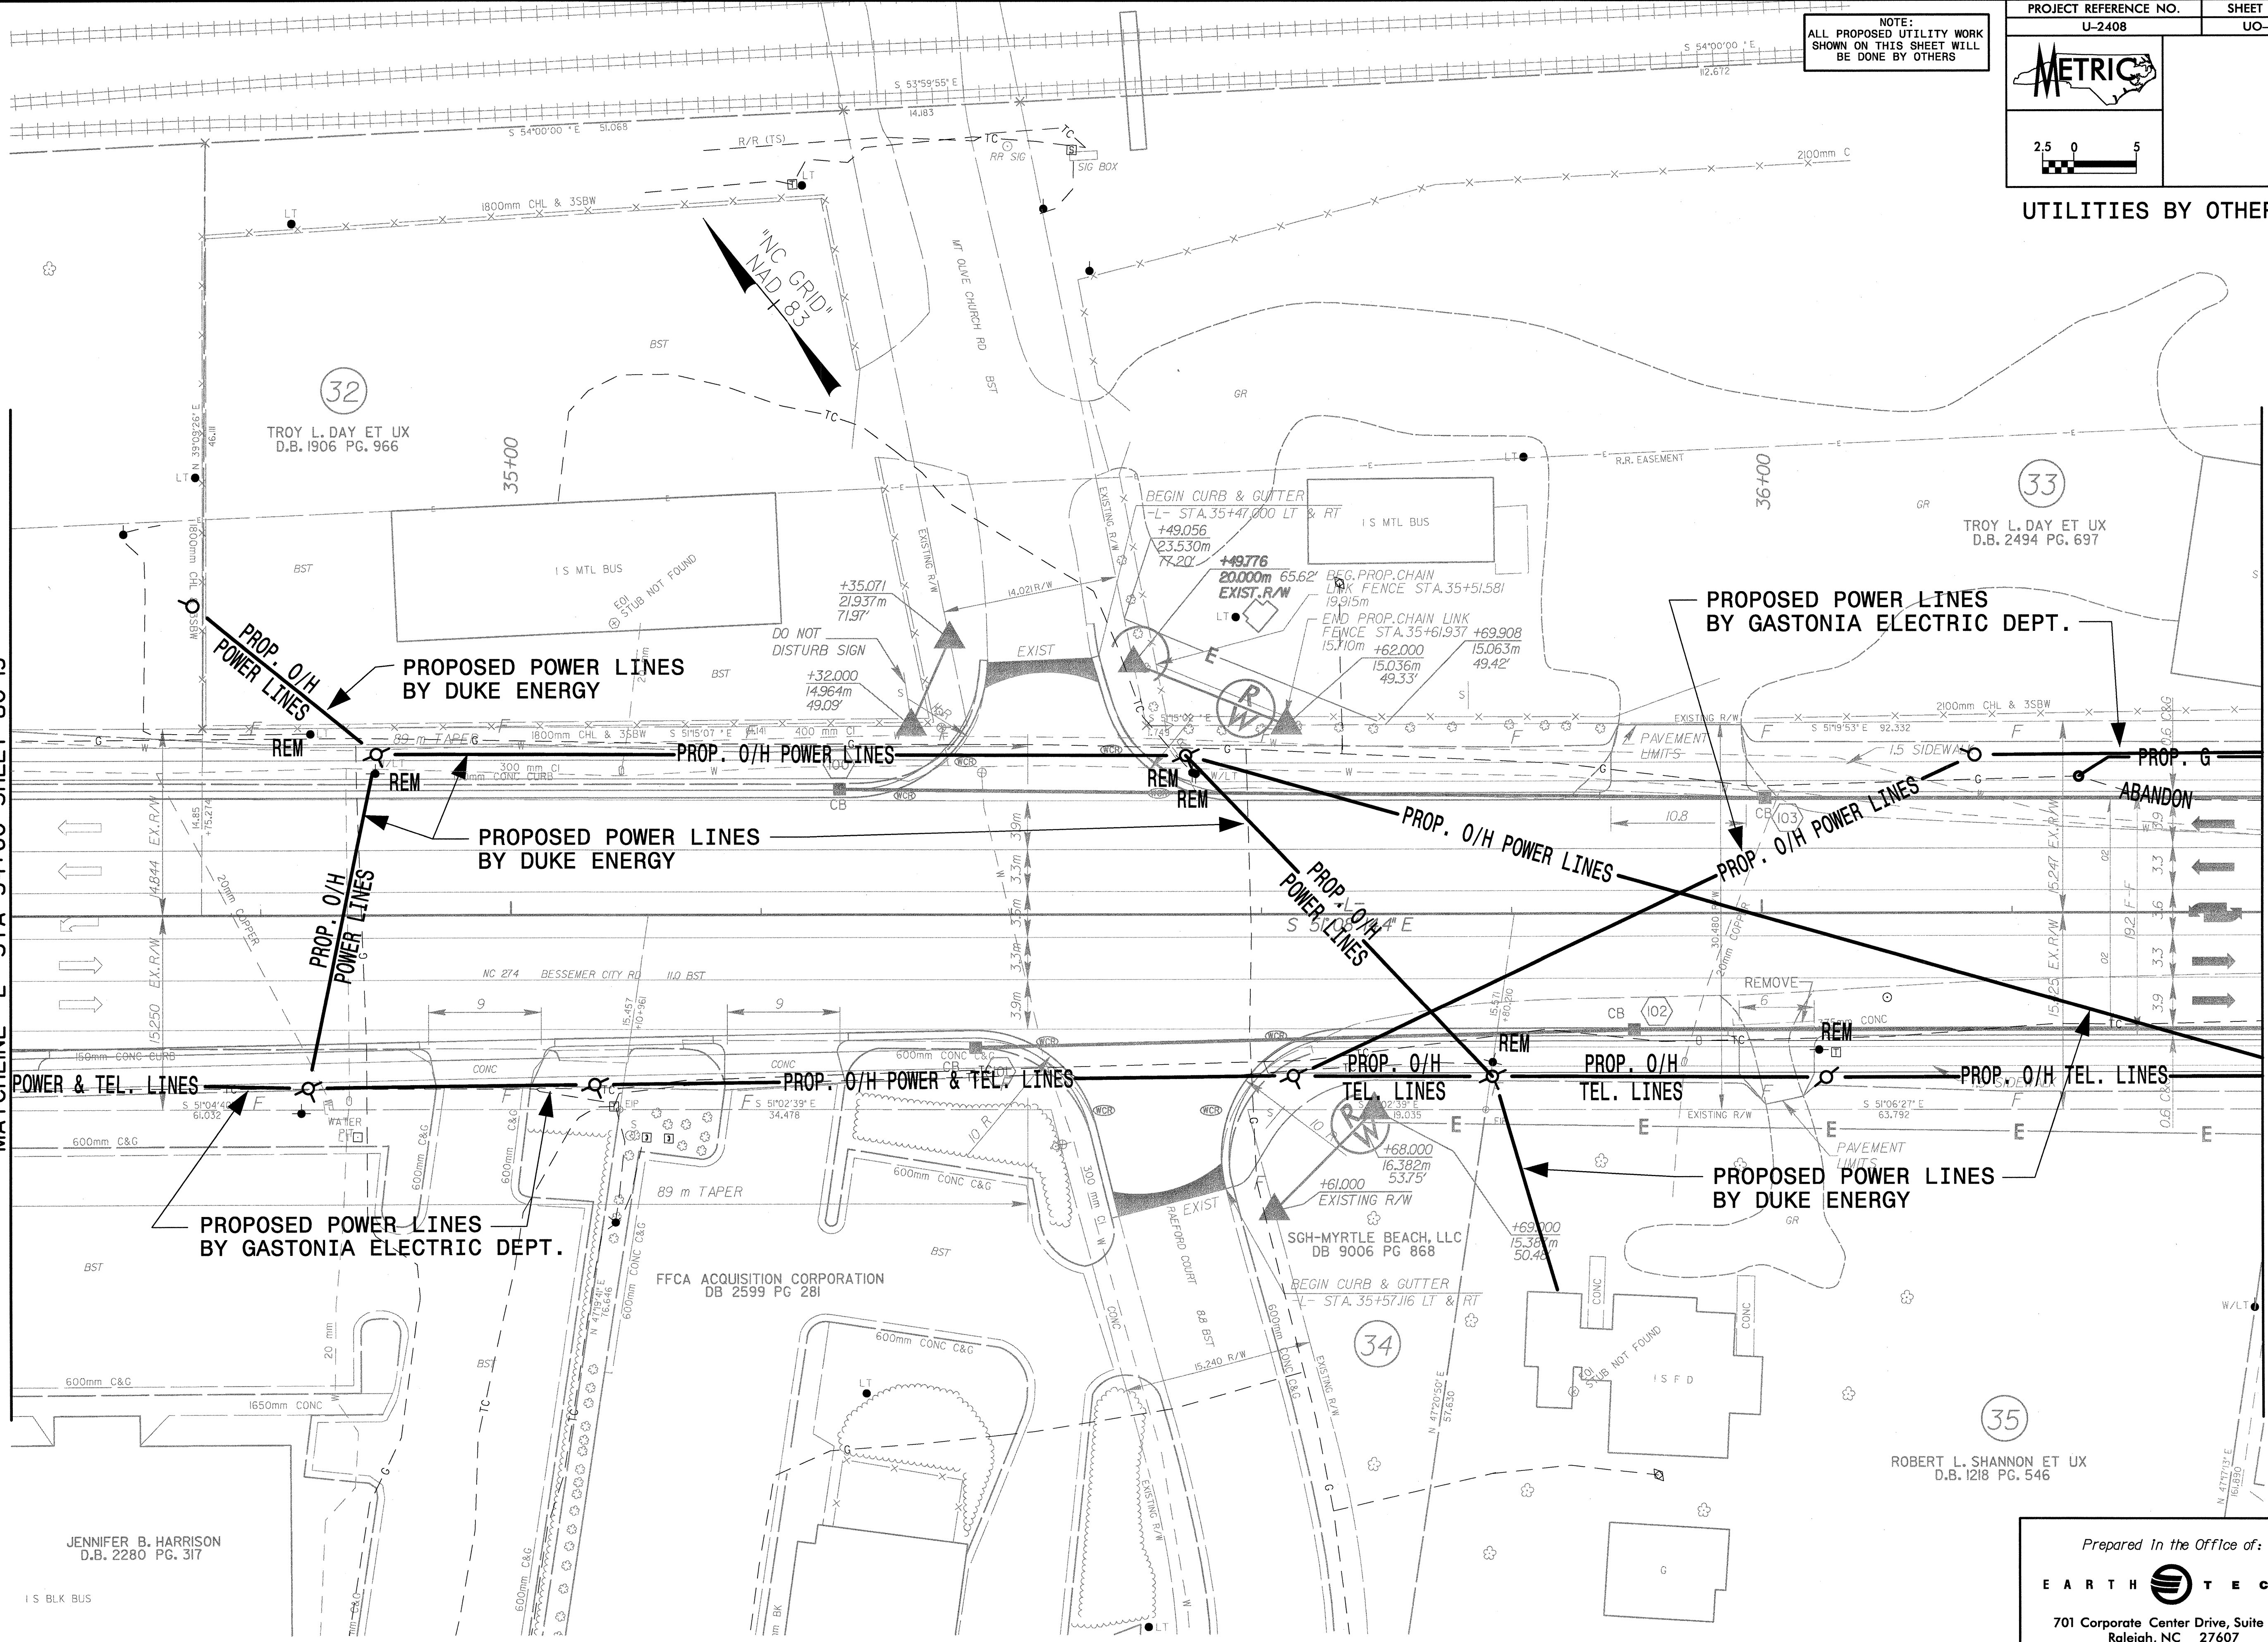

MATCHLINE -L- STA 34+60 SHEET UO-15

MATCHLINE -L- STA 36+40 SHEET UO-17

JENNIFER B. HARRISON D.B. 2280 PG. 317

ROBERT L. SHANNON ET UX D.B. 1218 PG. 546

Prepared In the Office of: EARTH TECH 701 Corporate Center Drive, Suite 475 Raleigh, NC 27607 (919) 854-6200 - (919) 854-6259(FAX)

6/17/2004 10:02:40 AM