


NOTE:  
ALL PROPOSED UTILITY WORK  
SHOWN ON THIS SHEET WILL  
BE DONE BY OTHERS

UTILITIES BY OTHERS

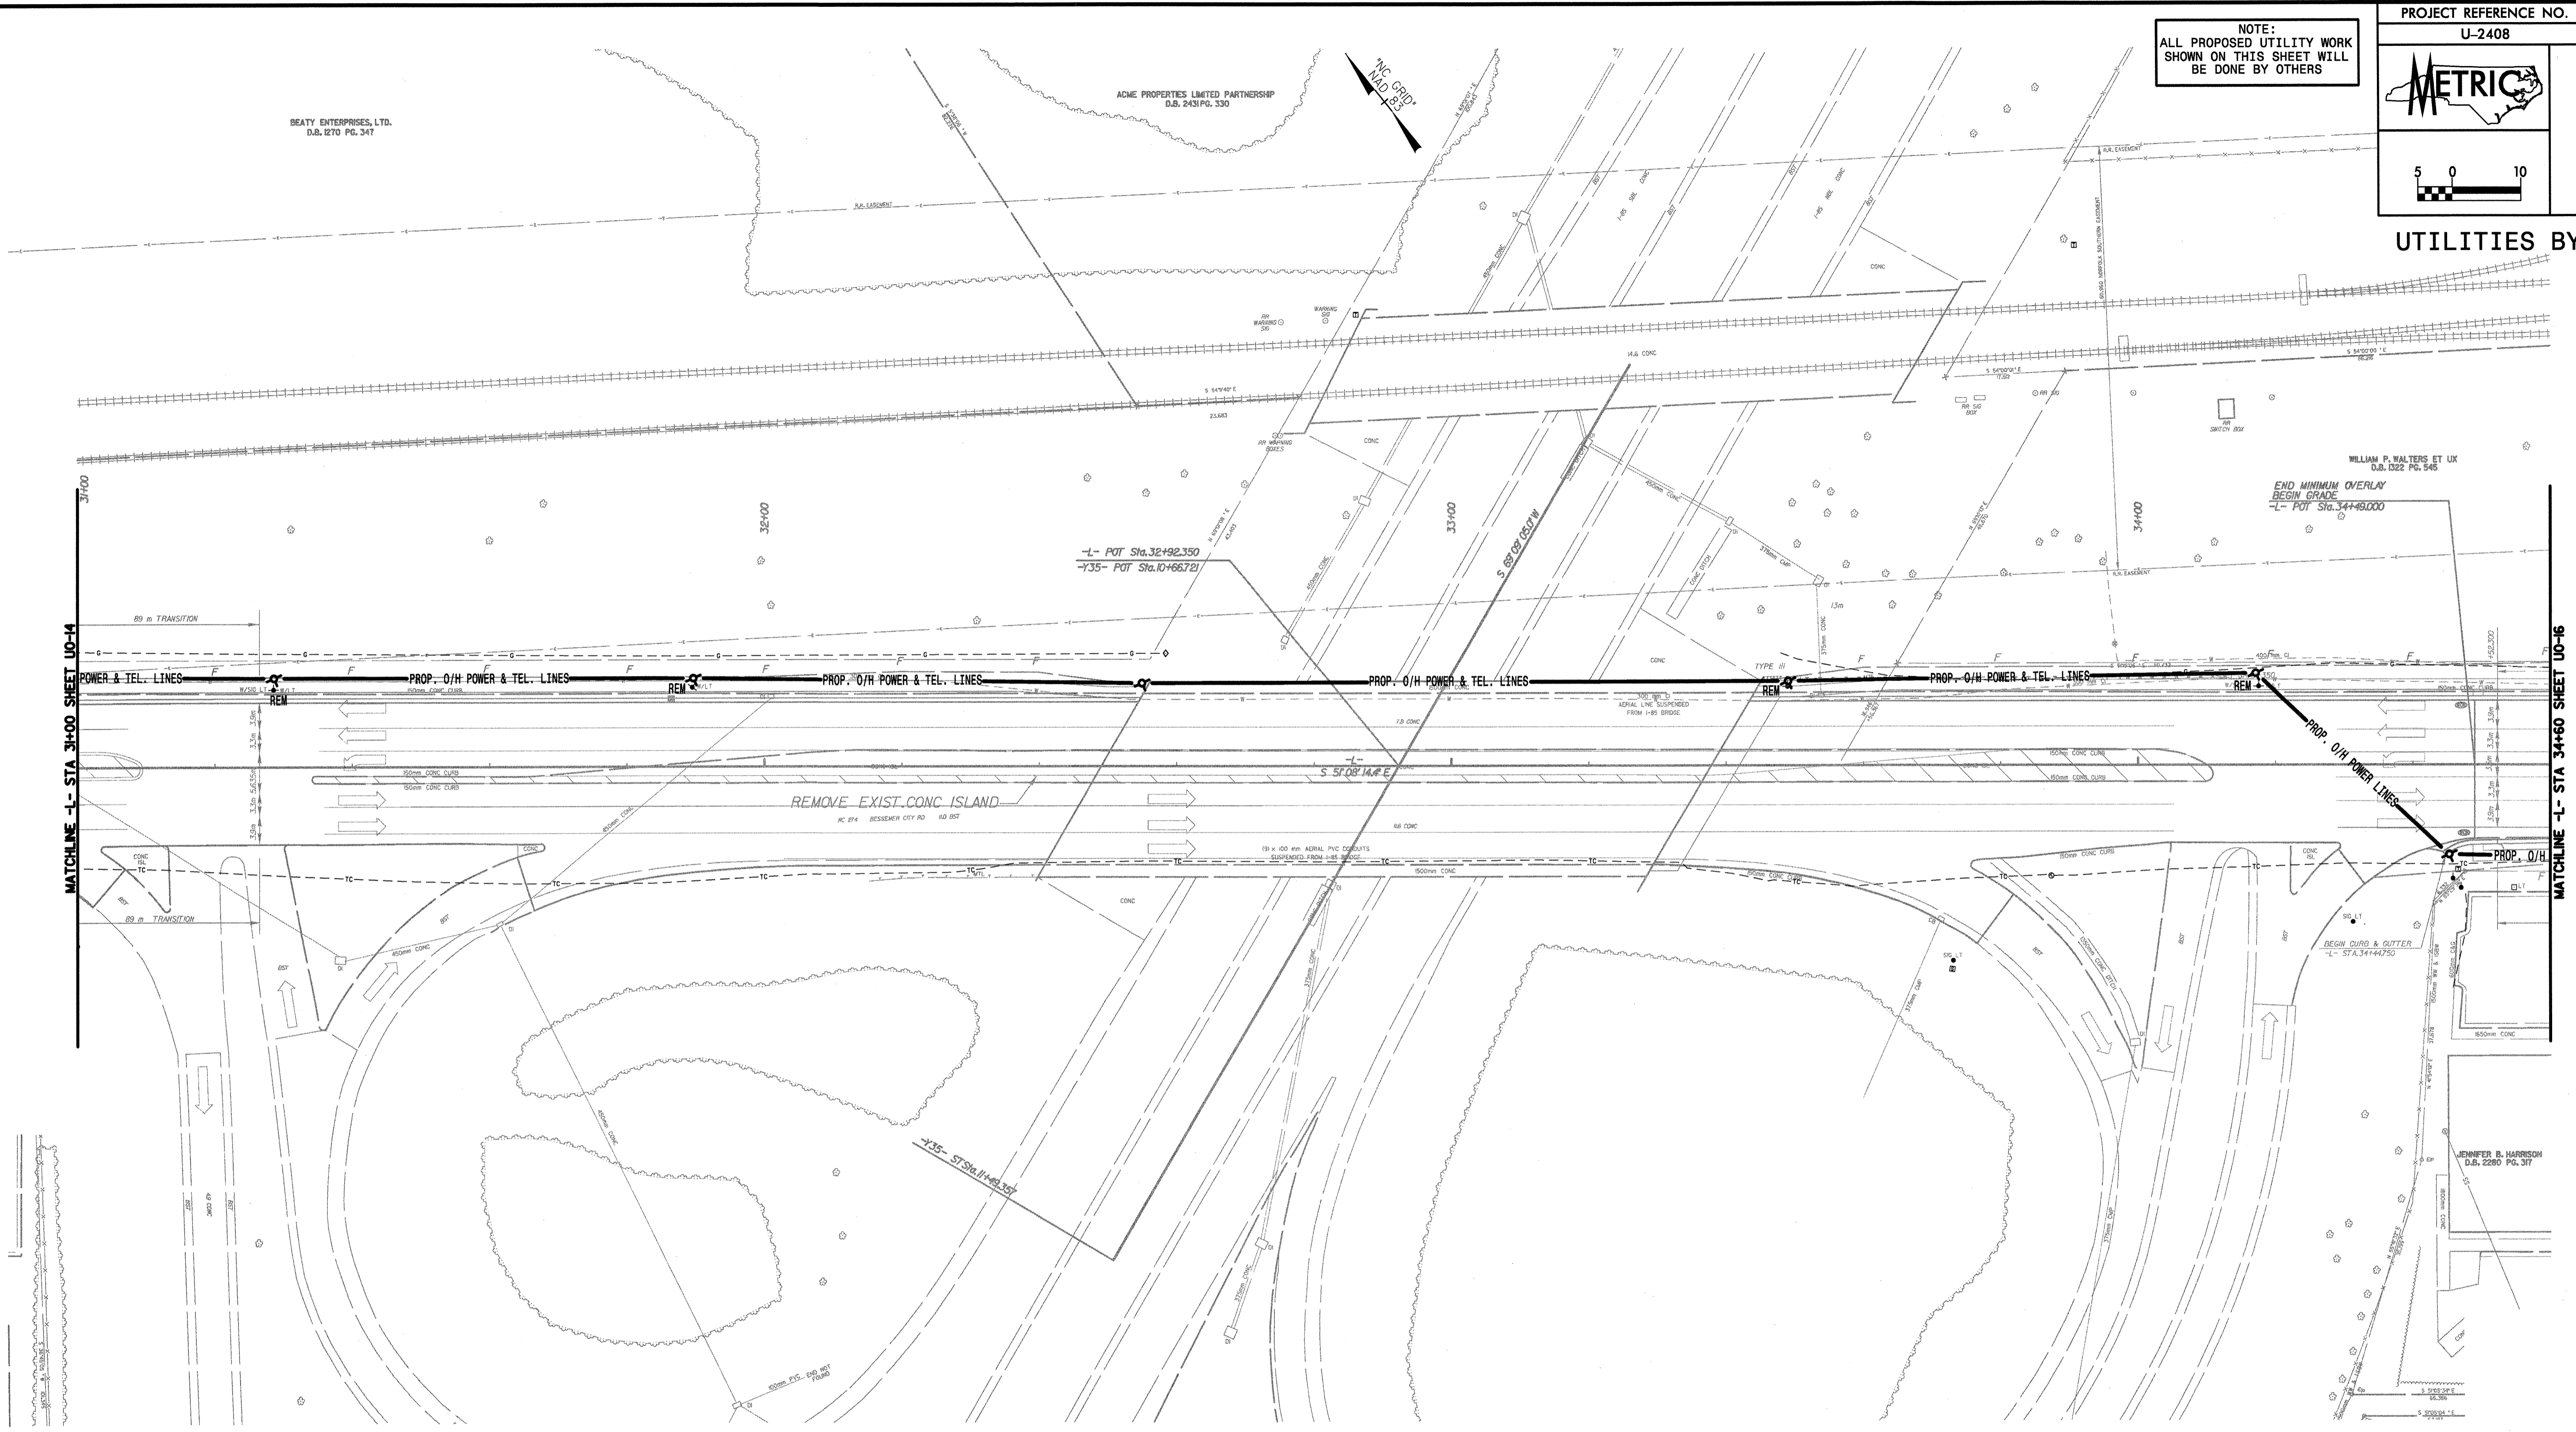

G:\768451\roadway\proj\U2408\uo15.dwg 07/17/2004 10:02:40 AM

Prepared In the Office of:

**EARTH TECH**

701 Corporate Center Drive, Suite 475  
Raleigh, NC 27607  
(919) 854-6200 - (919) 854-6259(FAX)