

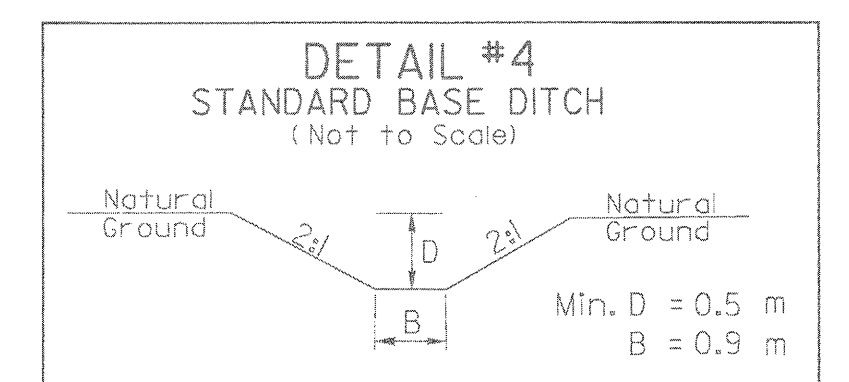


NOTE:  
ALL PROPOSED UTILITY WORK  
SHOWN ON THIS SHEET WILL  
BE DONE BY OTHERS

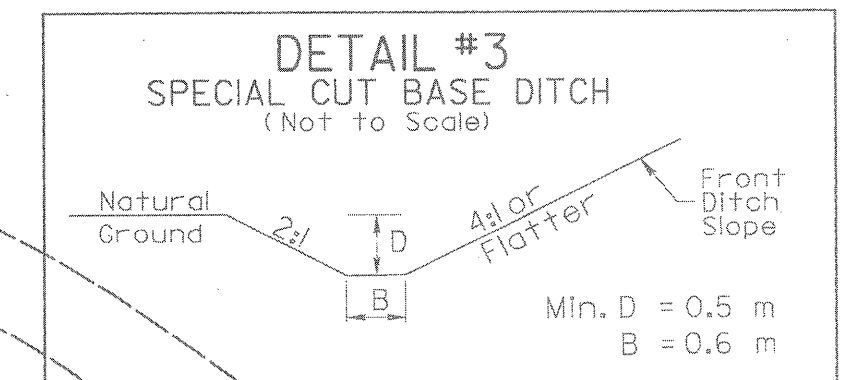

UTILITIES BY OTHERS

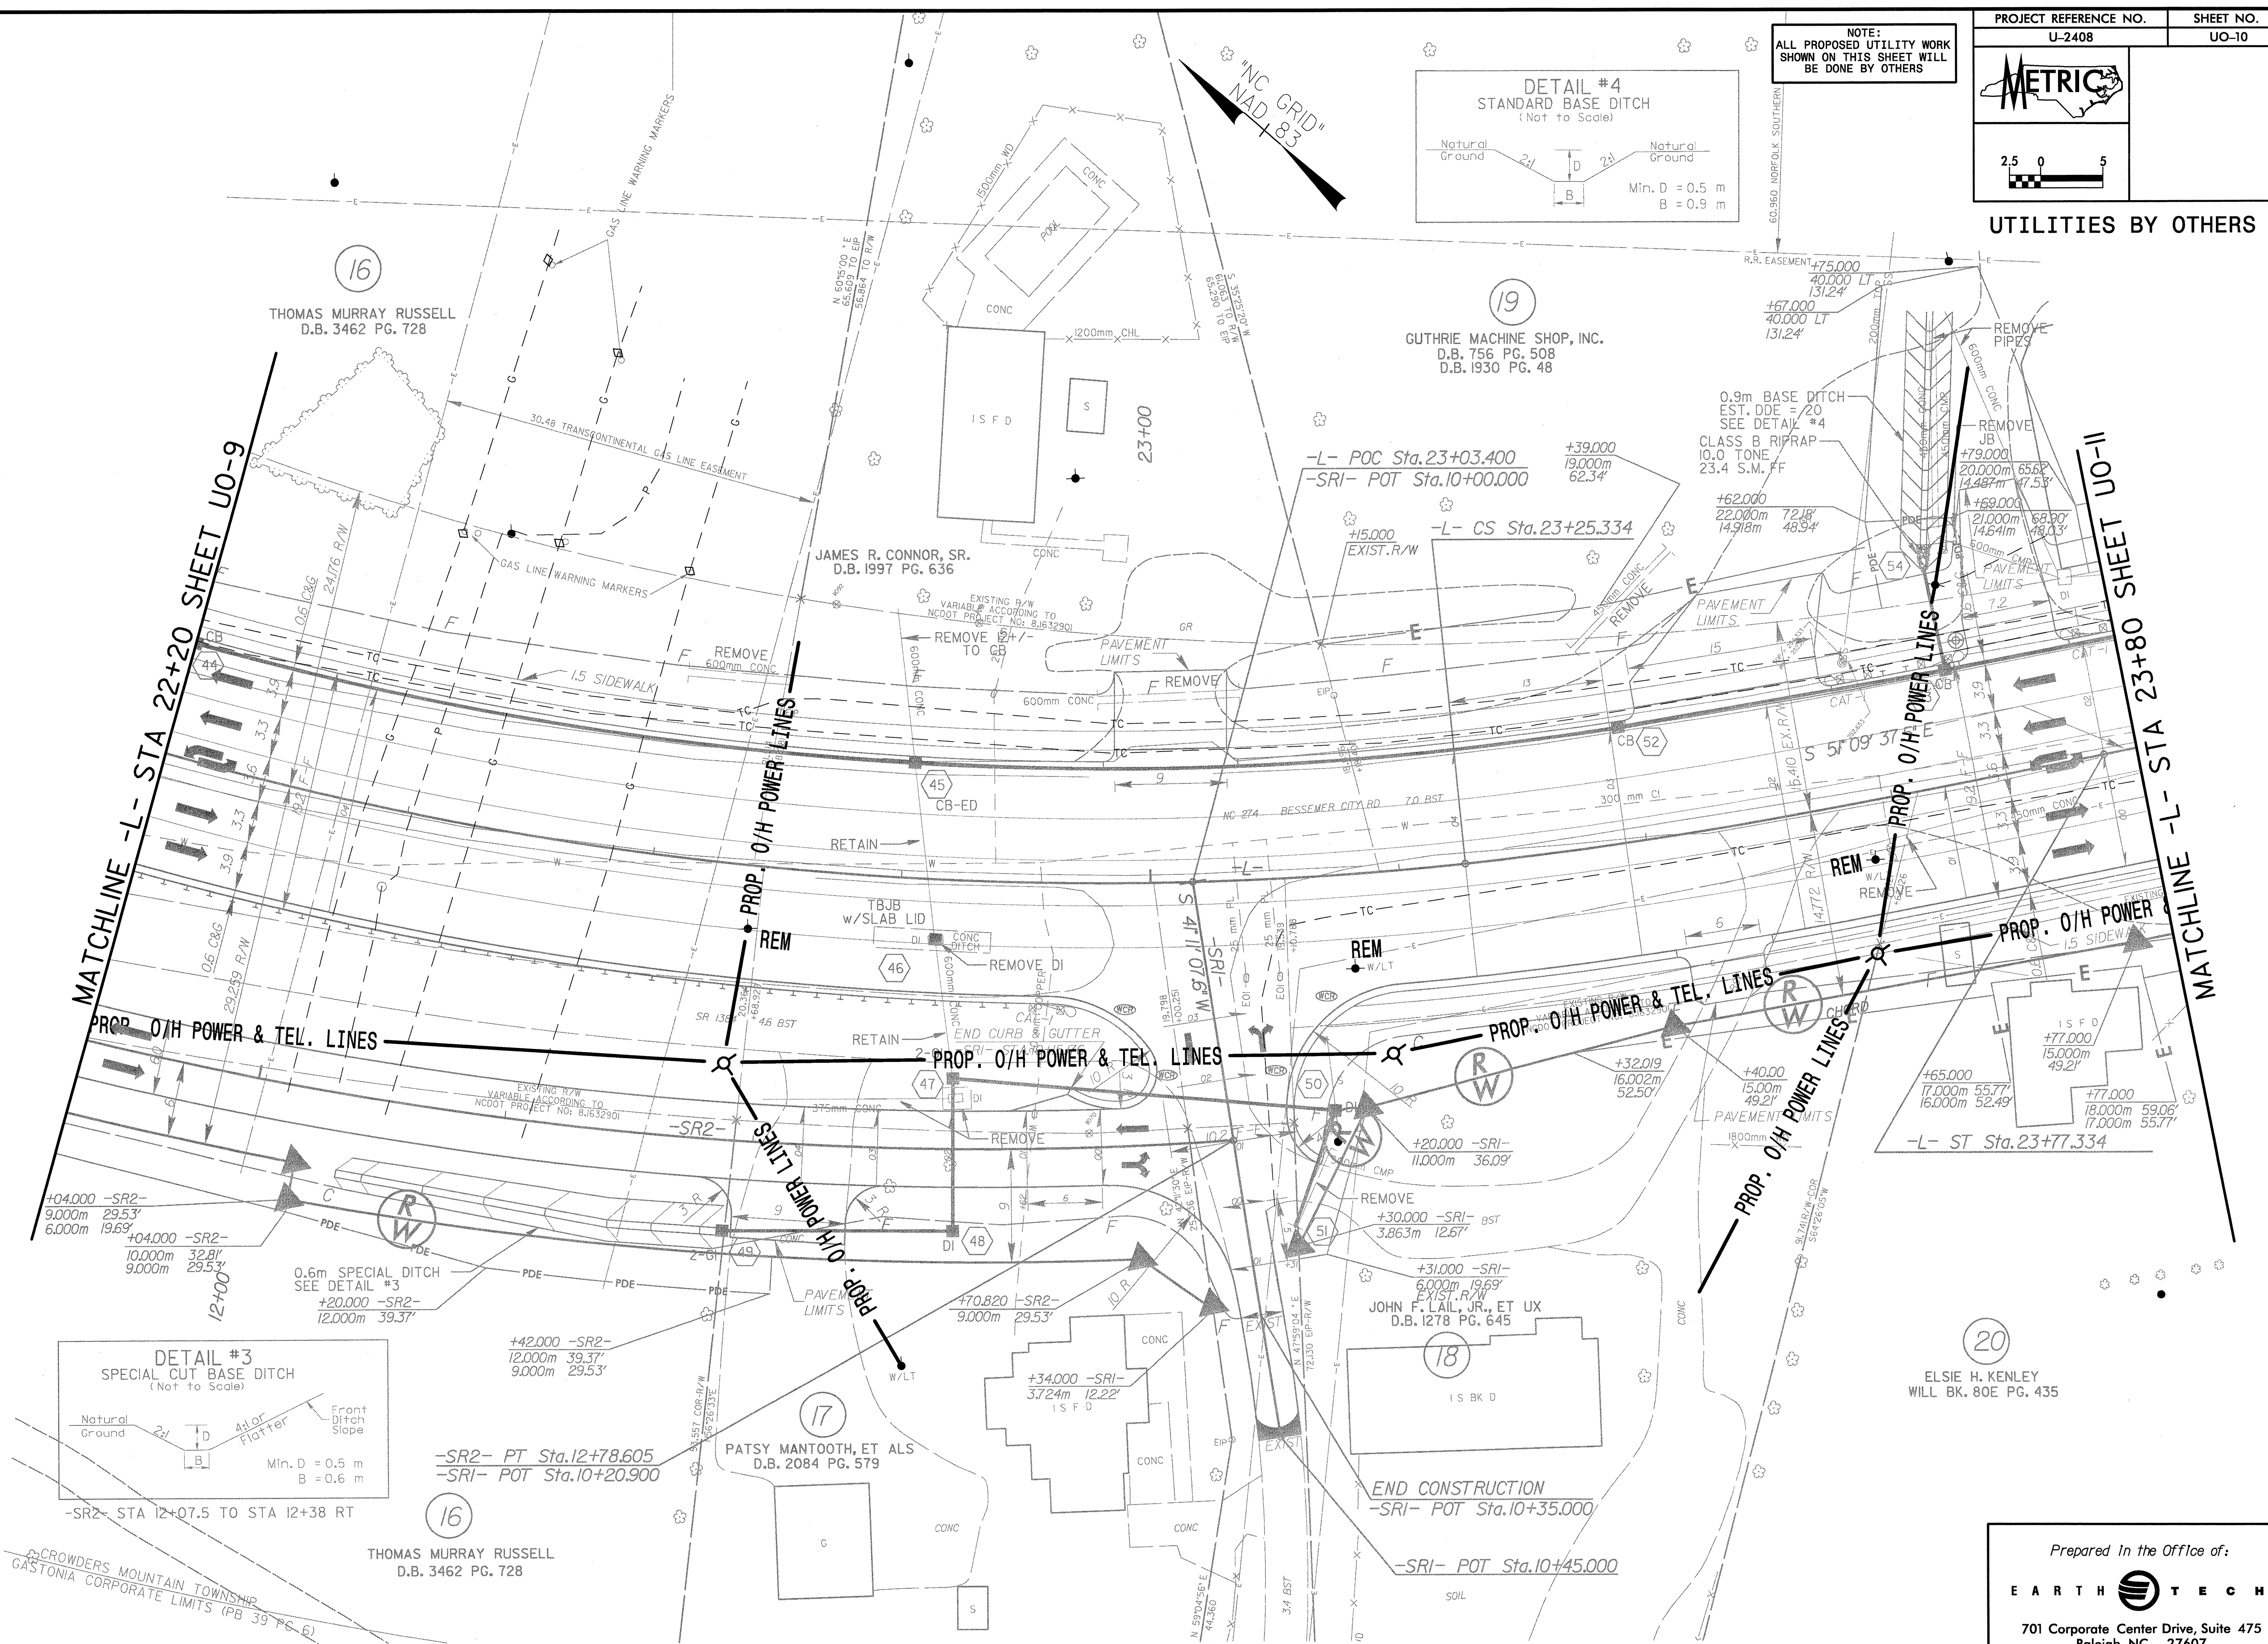

CROWDERS MOUNTAIN TOWNSHIP  
GASTONIA CORPORATE LIMITS (PB 39 PG. 6)

9:16:45 AM roadwork\proj\12408\uo 10.psh  
 07/17/2004 10:02:49 AM