



PLAN

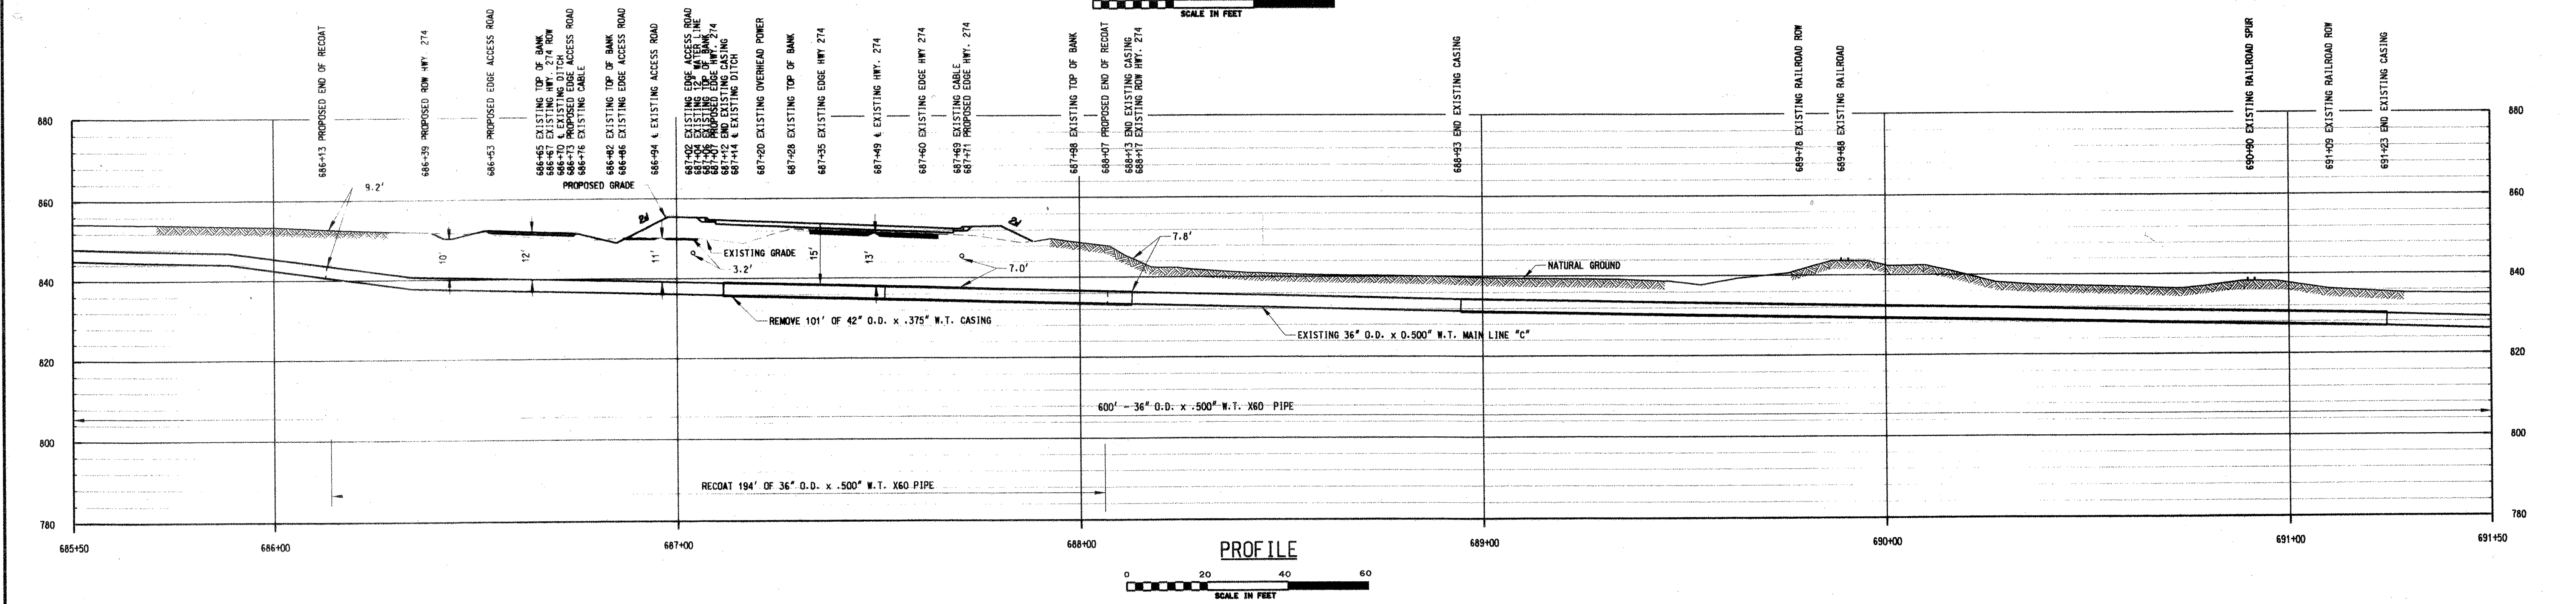

PROFILE

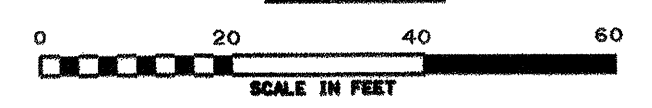

NOTES TO CONTRACTOR

1. THE COMPANY HAS MADE AN EFFORT TO LOCATE ALL UNDERGROUND FACILITIES NOW EXISTING BUT DOES NOT GUARANTEE THE ACCURACY OF THE INFORMATION SHOWN ON THIS MAP NOR DOES IT ACCEPT ANY RESPONSIBILITY FOR ERRORS IN LOCATION OR FOR FAILURE TO INDICATE ANY SUCH FACILITIES.
2. A MINIMUM CLEARANCE OF 24 INCHES BETWEEN THE PROPOSED PIPELINE AND ANY EXISTING FACILITIES WILL BE MAINTAINED.
3. CONTRACTOR TO LOCATE ALL UNDERGROUND UTILITIES PRIOR TO BEGINNING CONSTRUCTION.
4. BEARINGS SHOWN ARE GRID AND REFER TO THE NORTH CAROLINA STATE PLANE COORDINATE SYSTEM, NAD 1983.
5. ELEVATIONS SHOWN ARE REFERENCED TO THE NORTH AMERICAN VERTICAL DATUM OF 1988.
6. LAND RIGHT-OF-WAY No. 45.3

DAVID WELLS
 NORTH CAROLINA PROFESSIONAL ENGINEER
 SEAL 17564
 ENGINEER
 DAVID WELLS
 7/20/04
 NORTH CAROLINA PROFESSIONAL ENGINEER NO. 17564

| REFERENCE DRAWINGS | | | | REVISIONS | | | | W.D. NO. | CHK. | APP. |
|--------------------|-------|-----|---------|-----------|---|-------|----|----------|------|------|
| DRAWING NO. | TITLE | NO. | DATE | BY | DESCRIPTION | | | | | |
| | | 1 | 7-20-04 | MR | REVISE LOCATION OF MAIN LINE "C" CASING | 46400 | SP | 5EN | | |

TRANSCONTINENTAL GAS PIPE LINE CORPORATION
 EXISTING 36" MAIN LINE "C"
 CROSSING STATE HWY. 274
 M.P. 1259.59
 GASTON COUNTY, NORTH CAROLINA

Williams
 GAS PIPELINE

| | | | |
|------------------|-----------------|--------------------------------|-----------------|
| DRAWN BY: MR | DATE: 1-29-2004 | ISSUED FOR: BID | SCALE: 1" = 20' |
| CHECKED BY: MR | DATE: 7-19-04 | ISSUED FOR: CONSTRUCTION | |
| APPROVED BY: SRH | DATE: 7-19-04 | DRAWING NUMBER: 26-17-50/68749 | SHEET 1 OF 1 |
| UNV. I.D.: MAINC | PIN: 46400 | | |