


ALL WATER LINES AND SANITARY
SEWER LINES OWNED BY THE
CITY OF GASTONIA

PROJECT REFERENCE NO. U-2408	SHEET NO. UC-28


UTILITY CONSTRUCTION

"NC GRID"
NAD 83

MATCHLINE SHEET UC-27

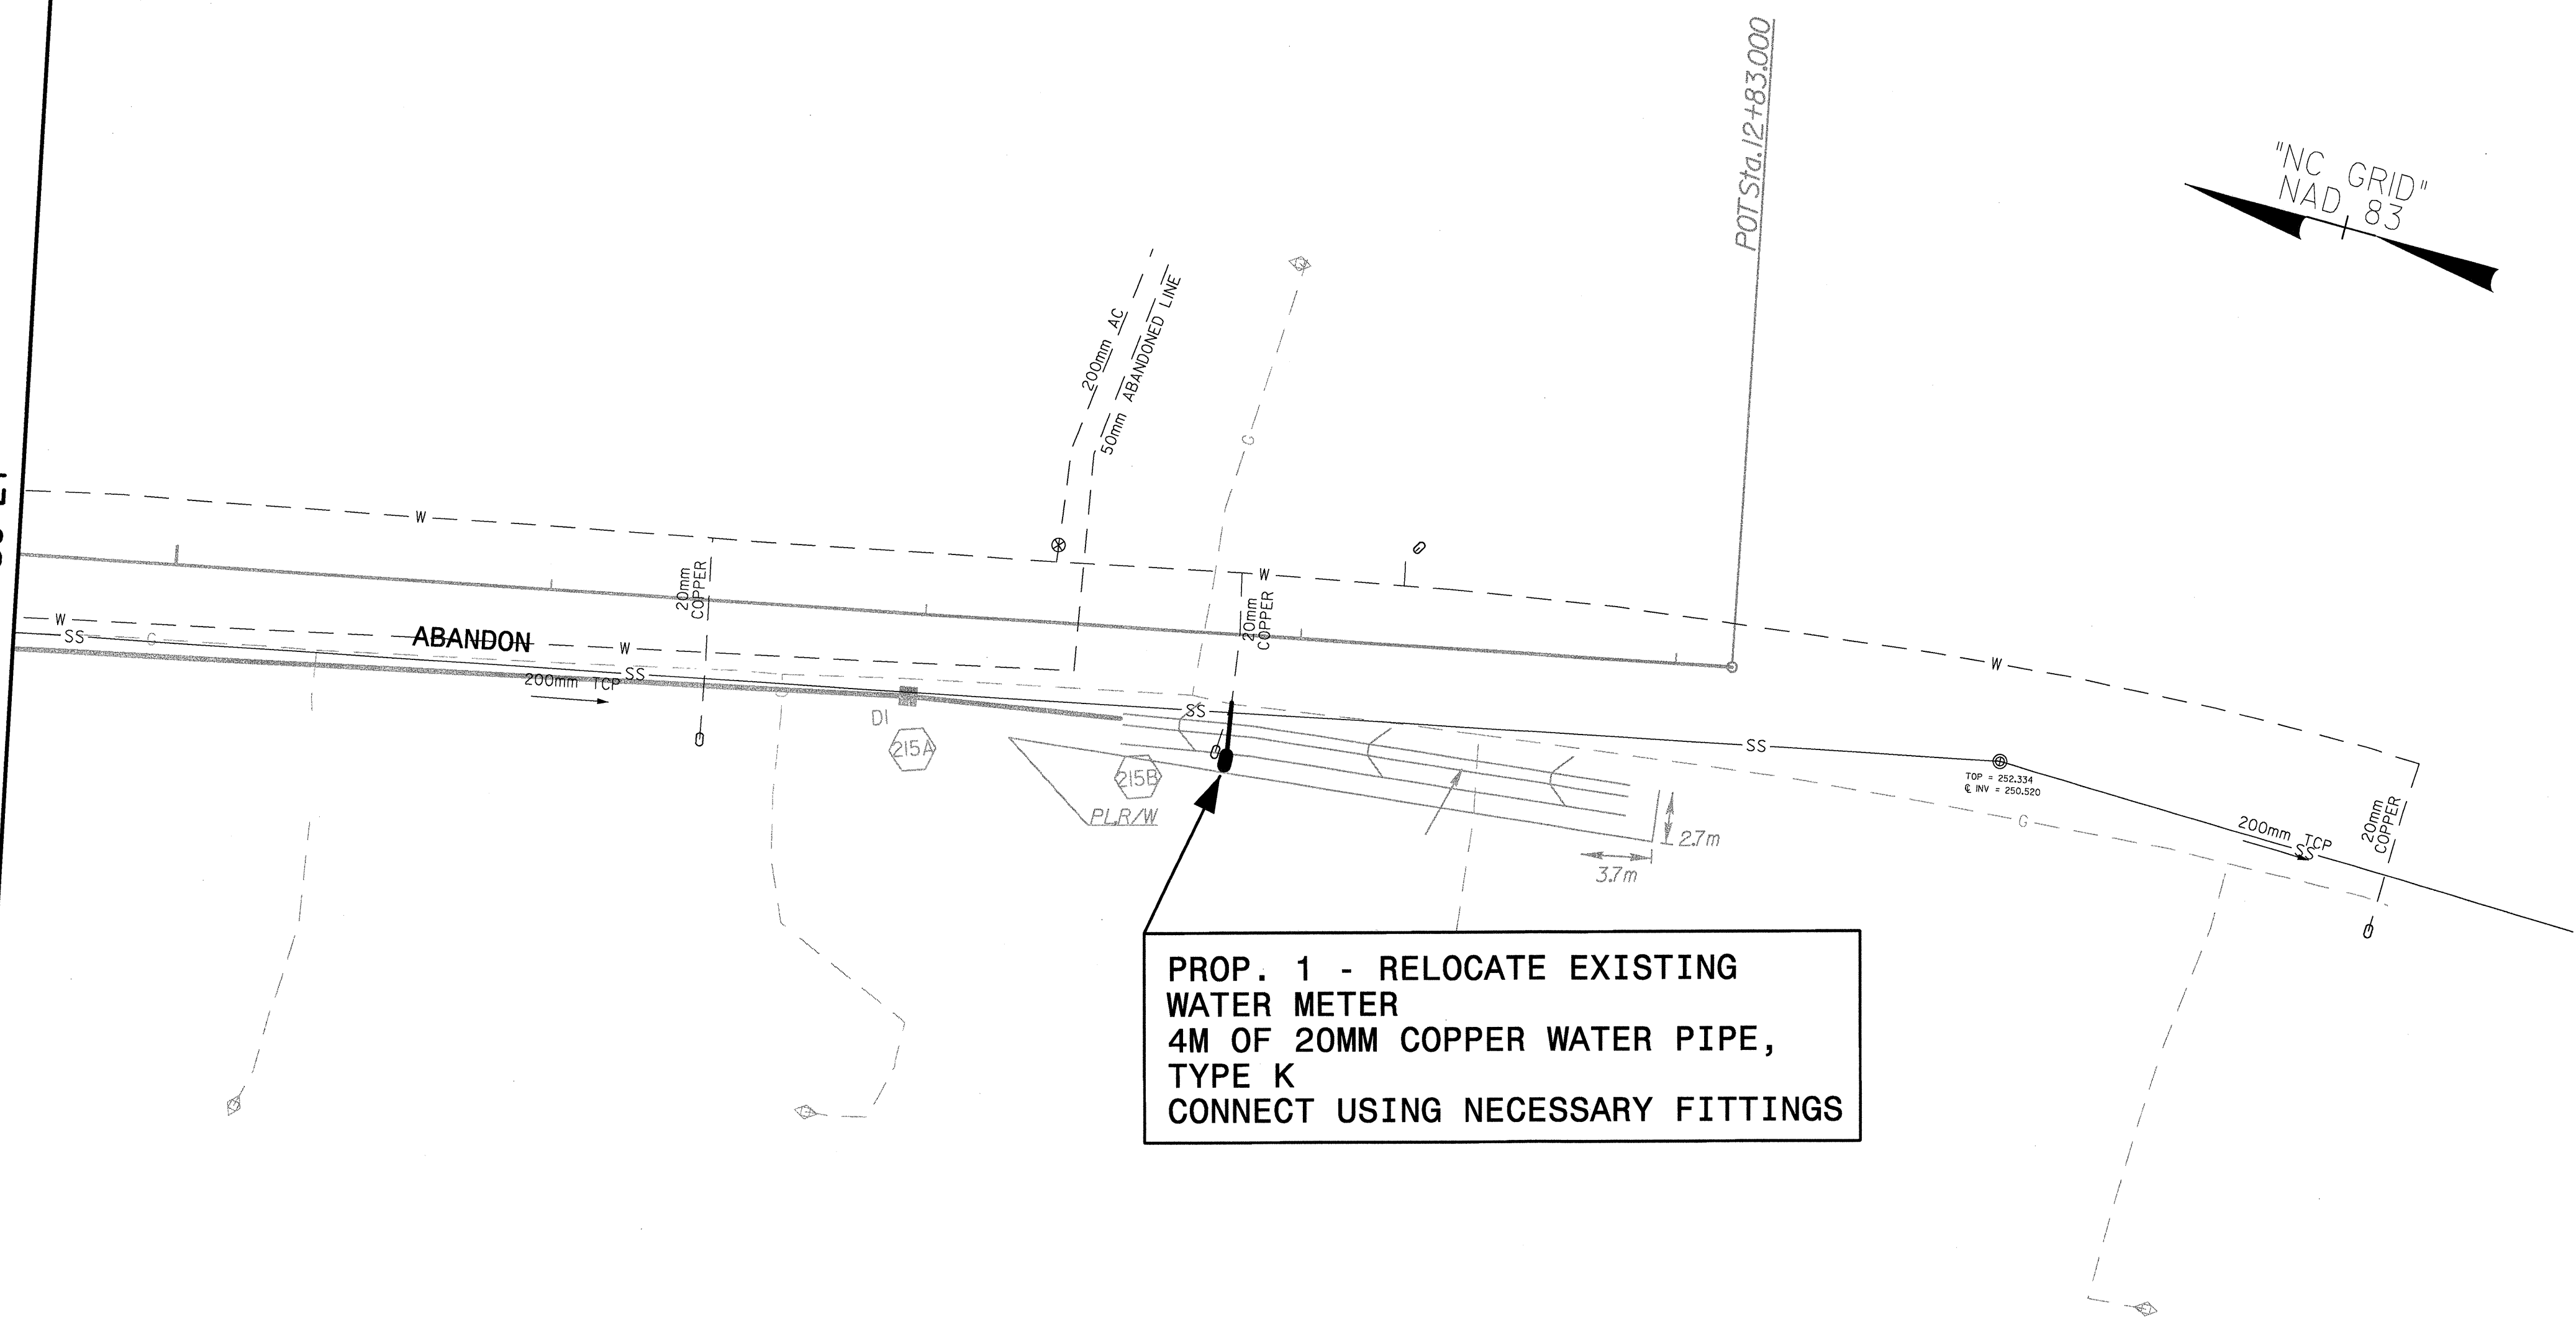

PROP. 1 - RELOCATE EXISTING
WATER METER
4M OF 20MM COPPER WATER PIPE,
TYPE K
CONNECT USING NECESSARY FITTINGS

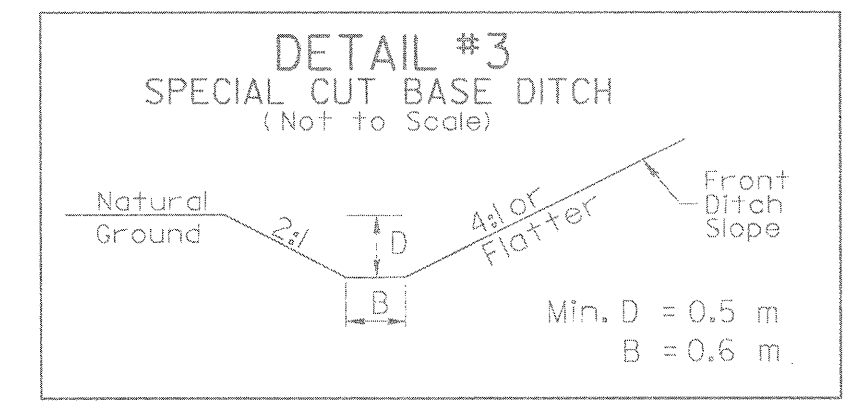

Prepared In the Office of:
EARTH TECH
701 Corporate Center Drive, Suite 475
Raleigh, NC 27607
(919) 854-6200 - (919) 854-6259(FAX)

G:\75845\Fedwks\U-2408\U-2408UC28.psh
03/17/2004 03:17:46 PM