


ALL WATER LINES AND SANITARY SEWER LINES OWNED BY THE CITY OF GASTONIA

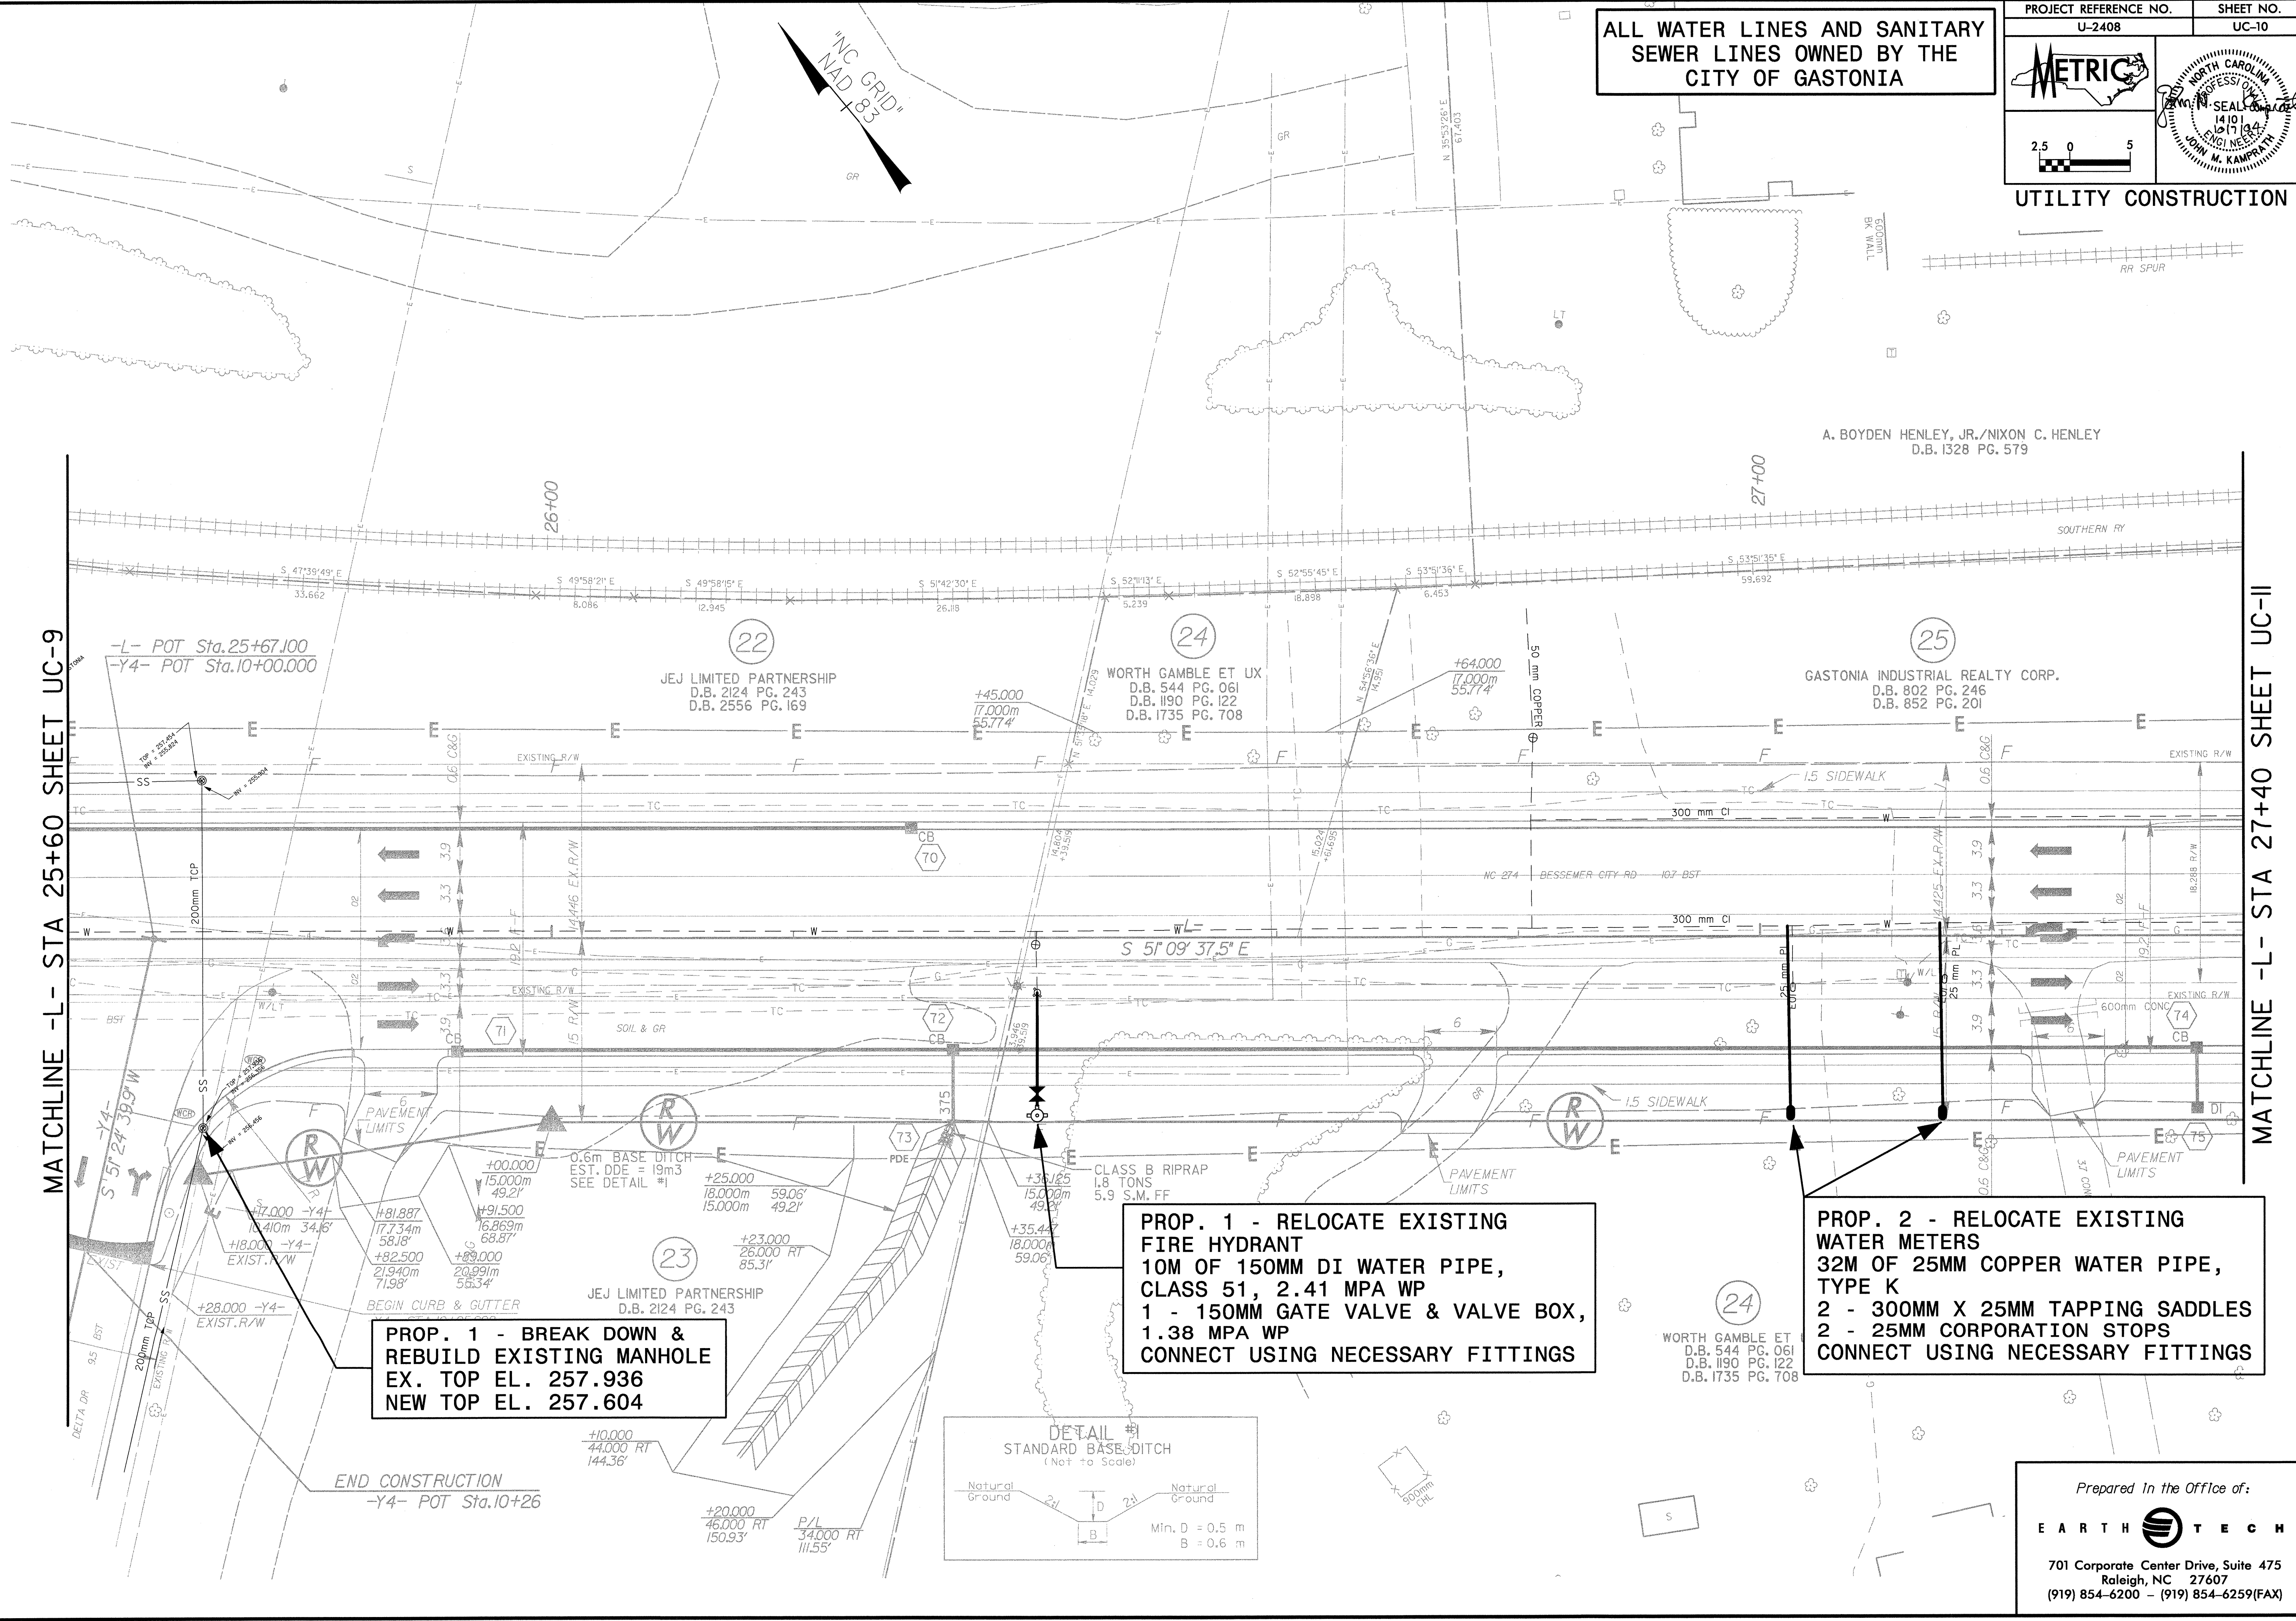


MATCHLINE -L- STA 25+60 SHEET UC-9

MATCHLINE -L- STA 27+40 SHEET UC-11

PROP. 1 - BREAK DOWN & REBUILD EXISTING MANHOLE
 EX. TOP EL. 257.936
 NEW TOP EL. 257.604

PROP. 1 - RELOCATE EXISTING FIRE HYDRANT
 10M OF 150MM DI WATER PIPE, CLASS 51, 2.41 MPA WP
 1 - 150MM GATE VALVE & VALVE BOX, 1.38 MPA WP
 CONNECT USING NECESSARY FITTINGS

PROP. 2 - RELOCATE EXISTING WATER METERS
 32M OF 25MM COPPER WATER PIPE, TYPE K
 2 - 300MM X 25MM TAPPING SADDLES
 2 - 25MM CORPORATION STOPS
 CONNECT USING NECESSARY FITTINGS

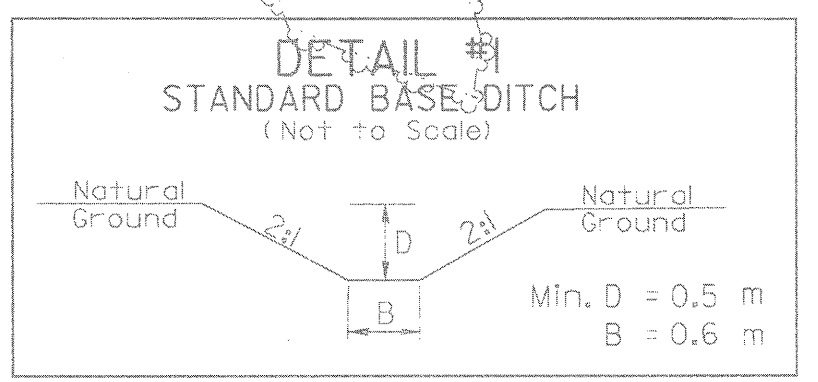

S:\75845\cad\dwg\11\2408\UC-10.dwg
 11/13/2004 11:32:11 AM
 10/07/2004