



12/22/04
30-PR-2004_12-14
I:\Roadway\Projects\Dot\ncdot\12-08\asc\sr2.xml

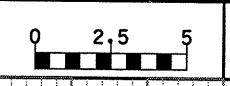

PROJECT REFERENCE NO.	SHEET NO.
U-2408	X-89

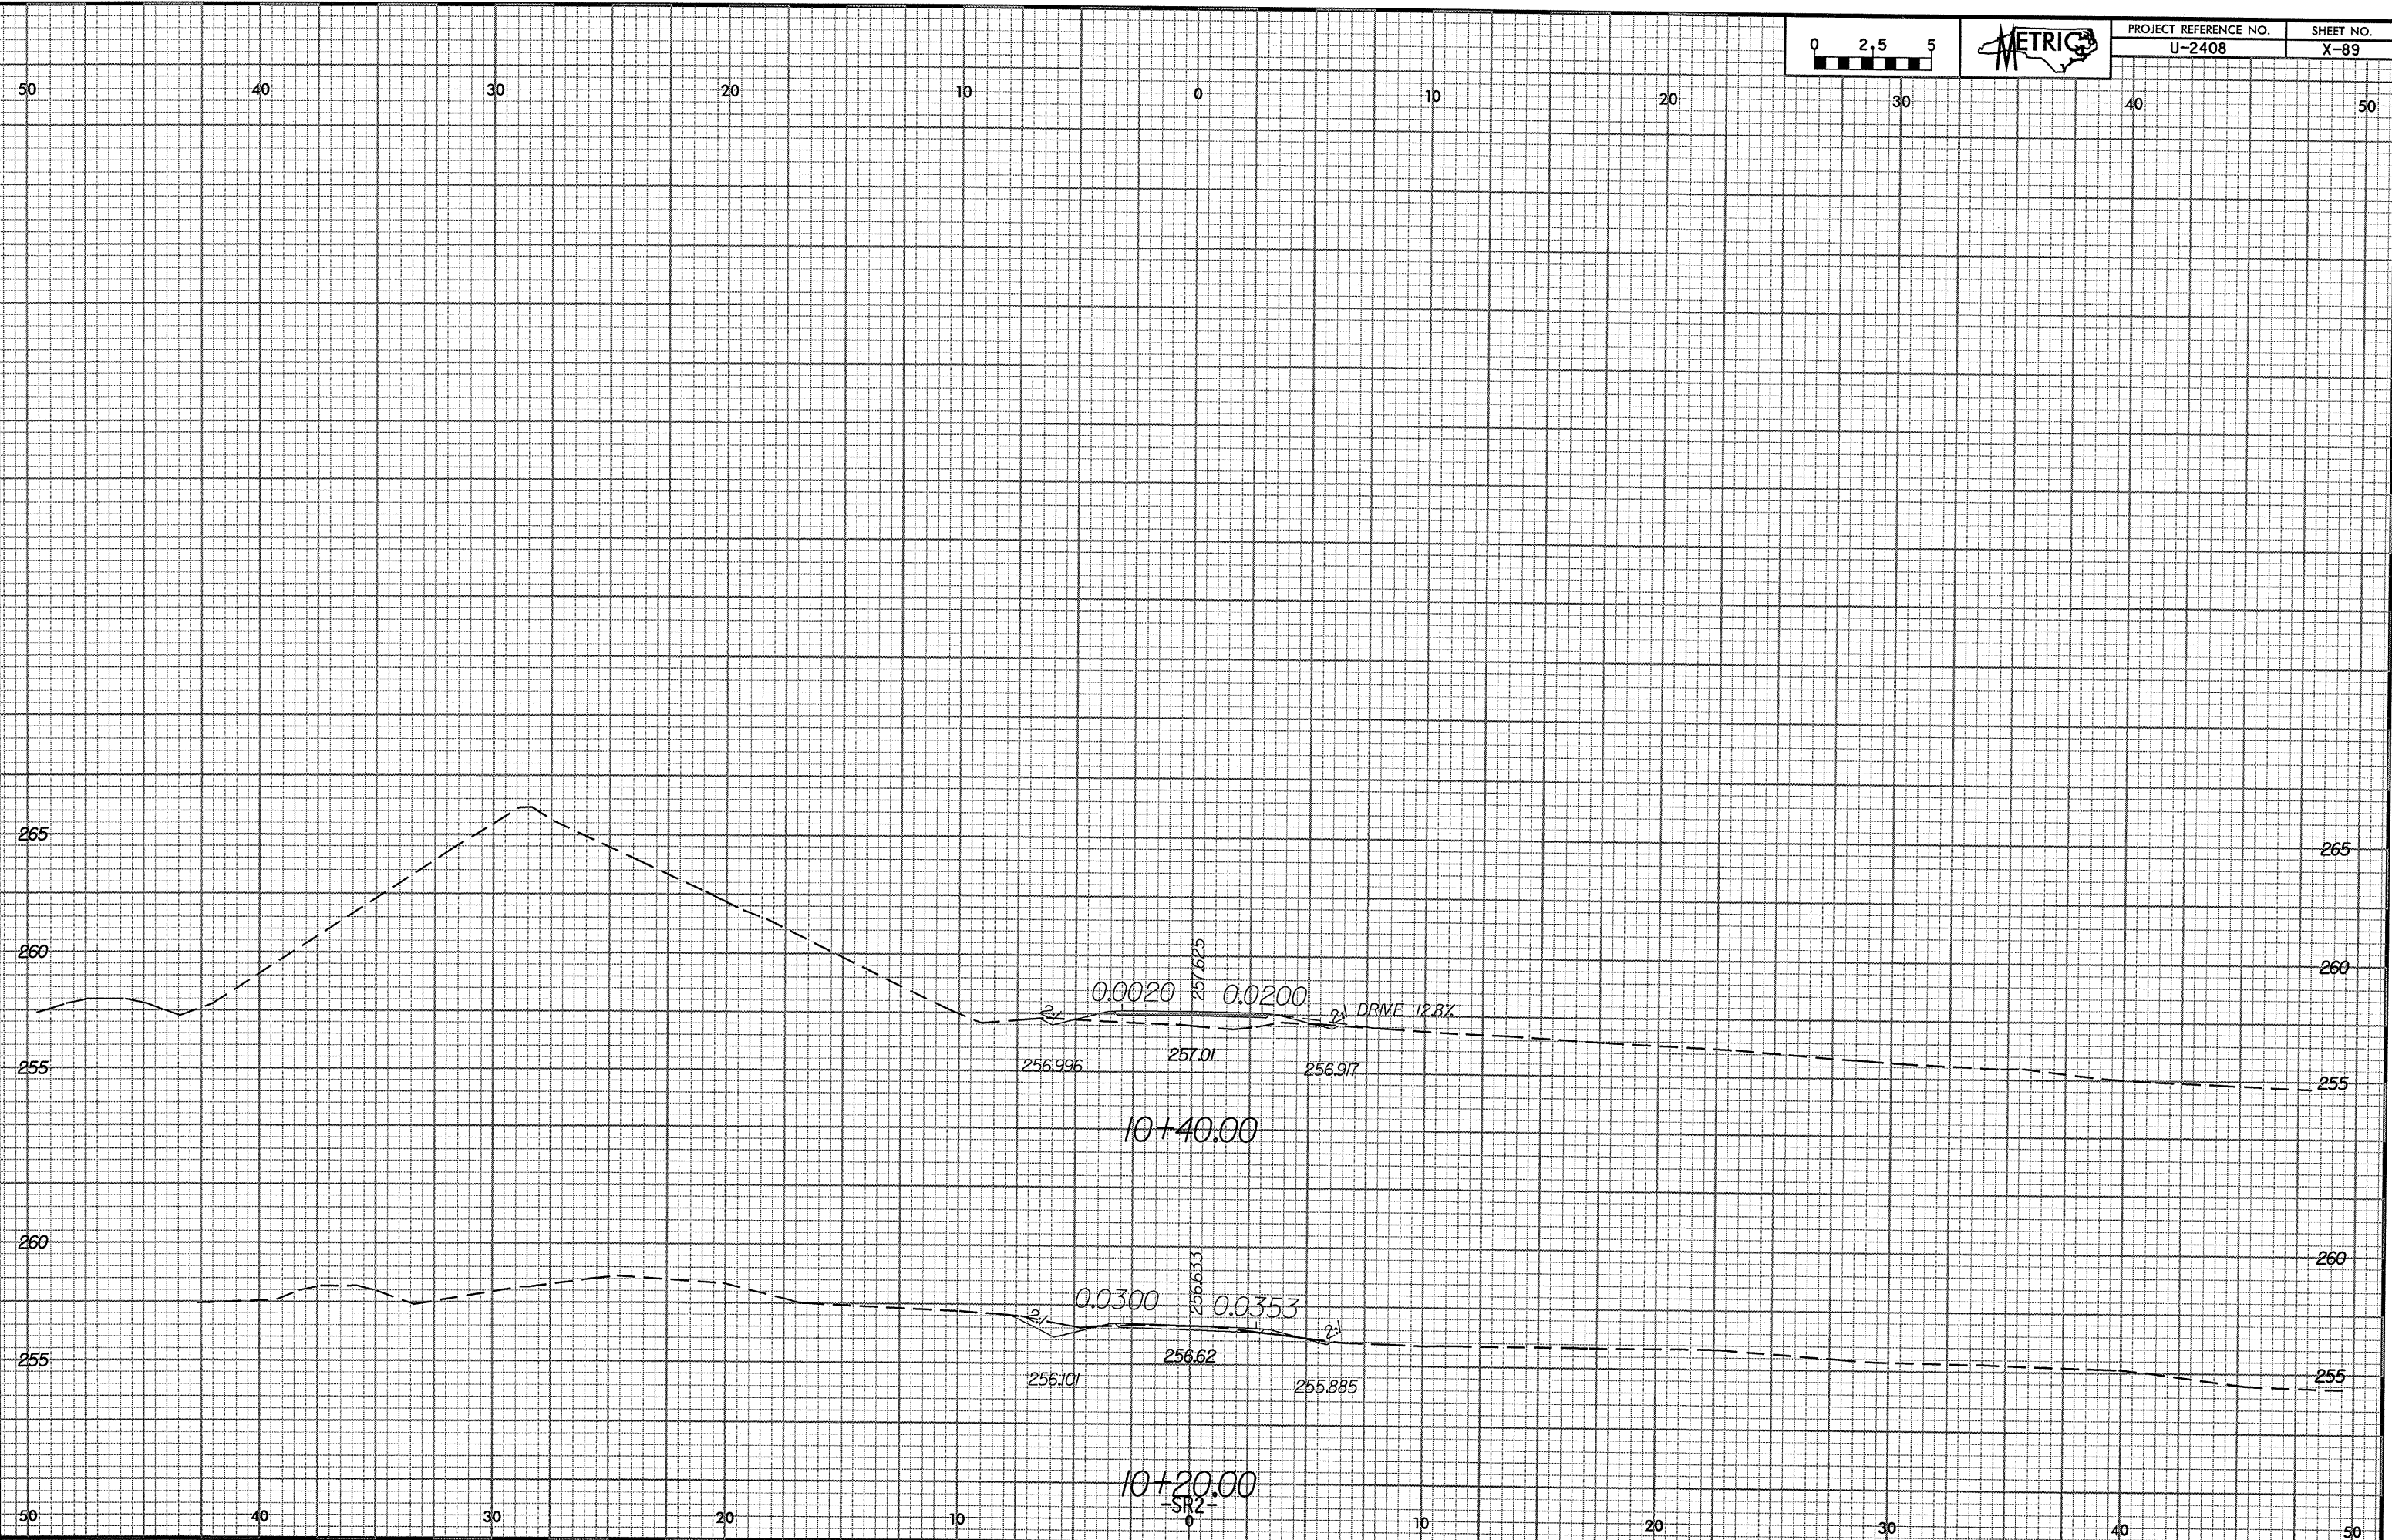

10+20.00
-SR2-