



17/22/14
38-APR-2004 12:44
u:\Roadway\Projects\U2408\asc\p2\p1

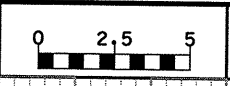

PROJECT REFERENCE NO.	SHEET NO.
U-2408	X-87

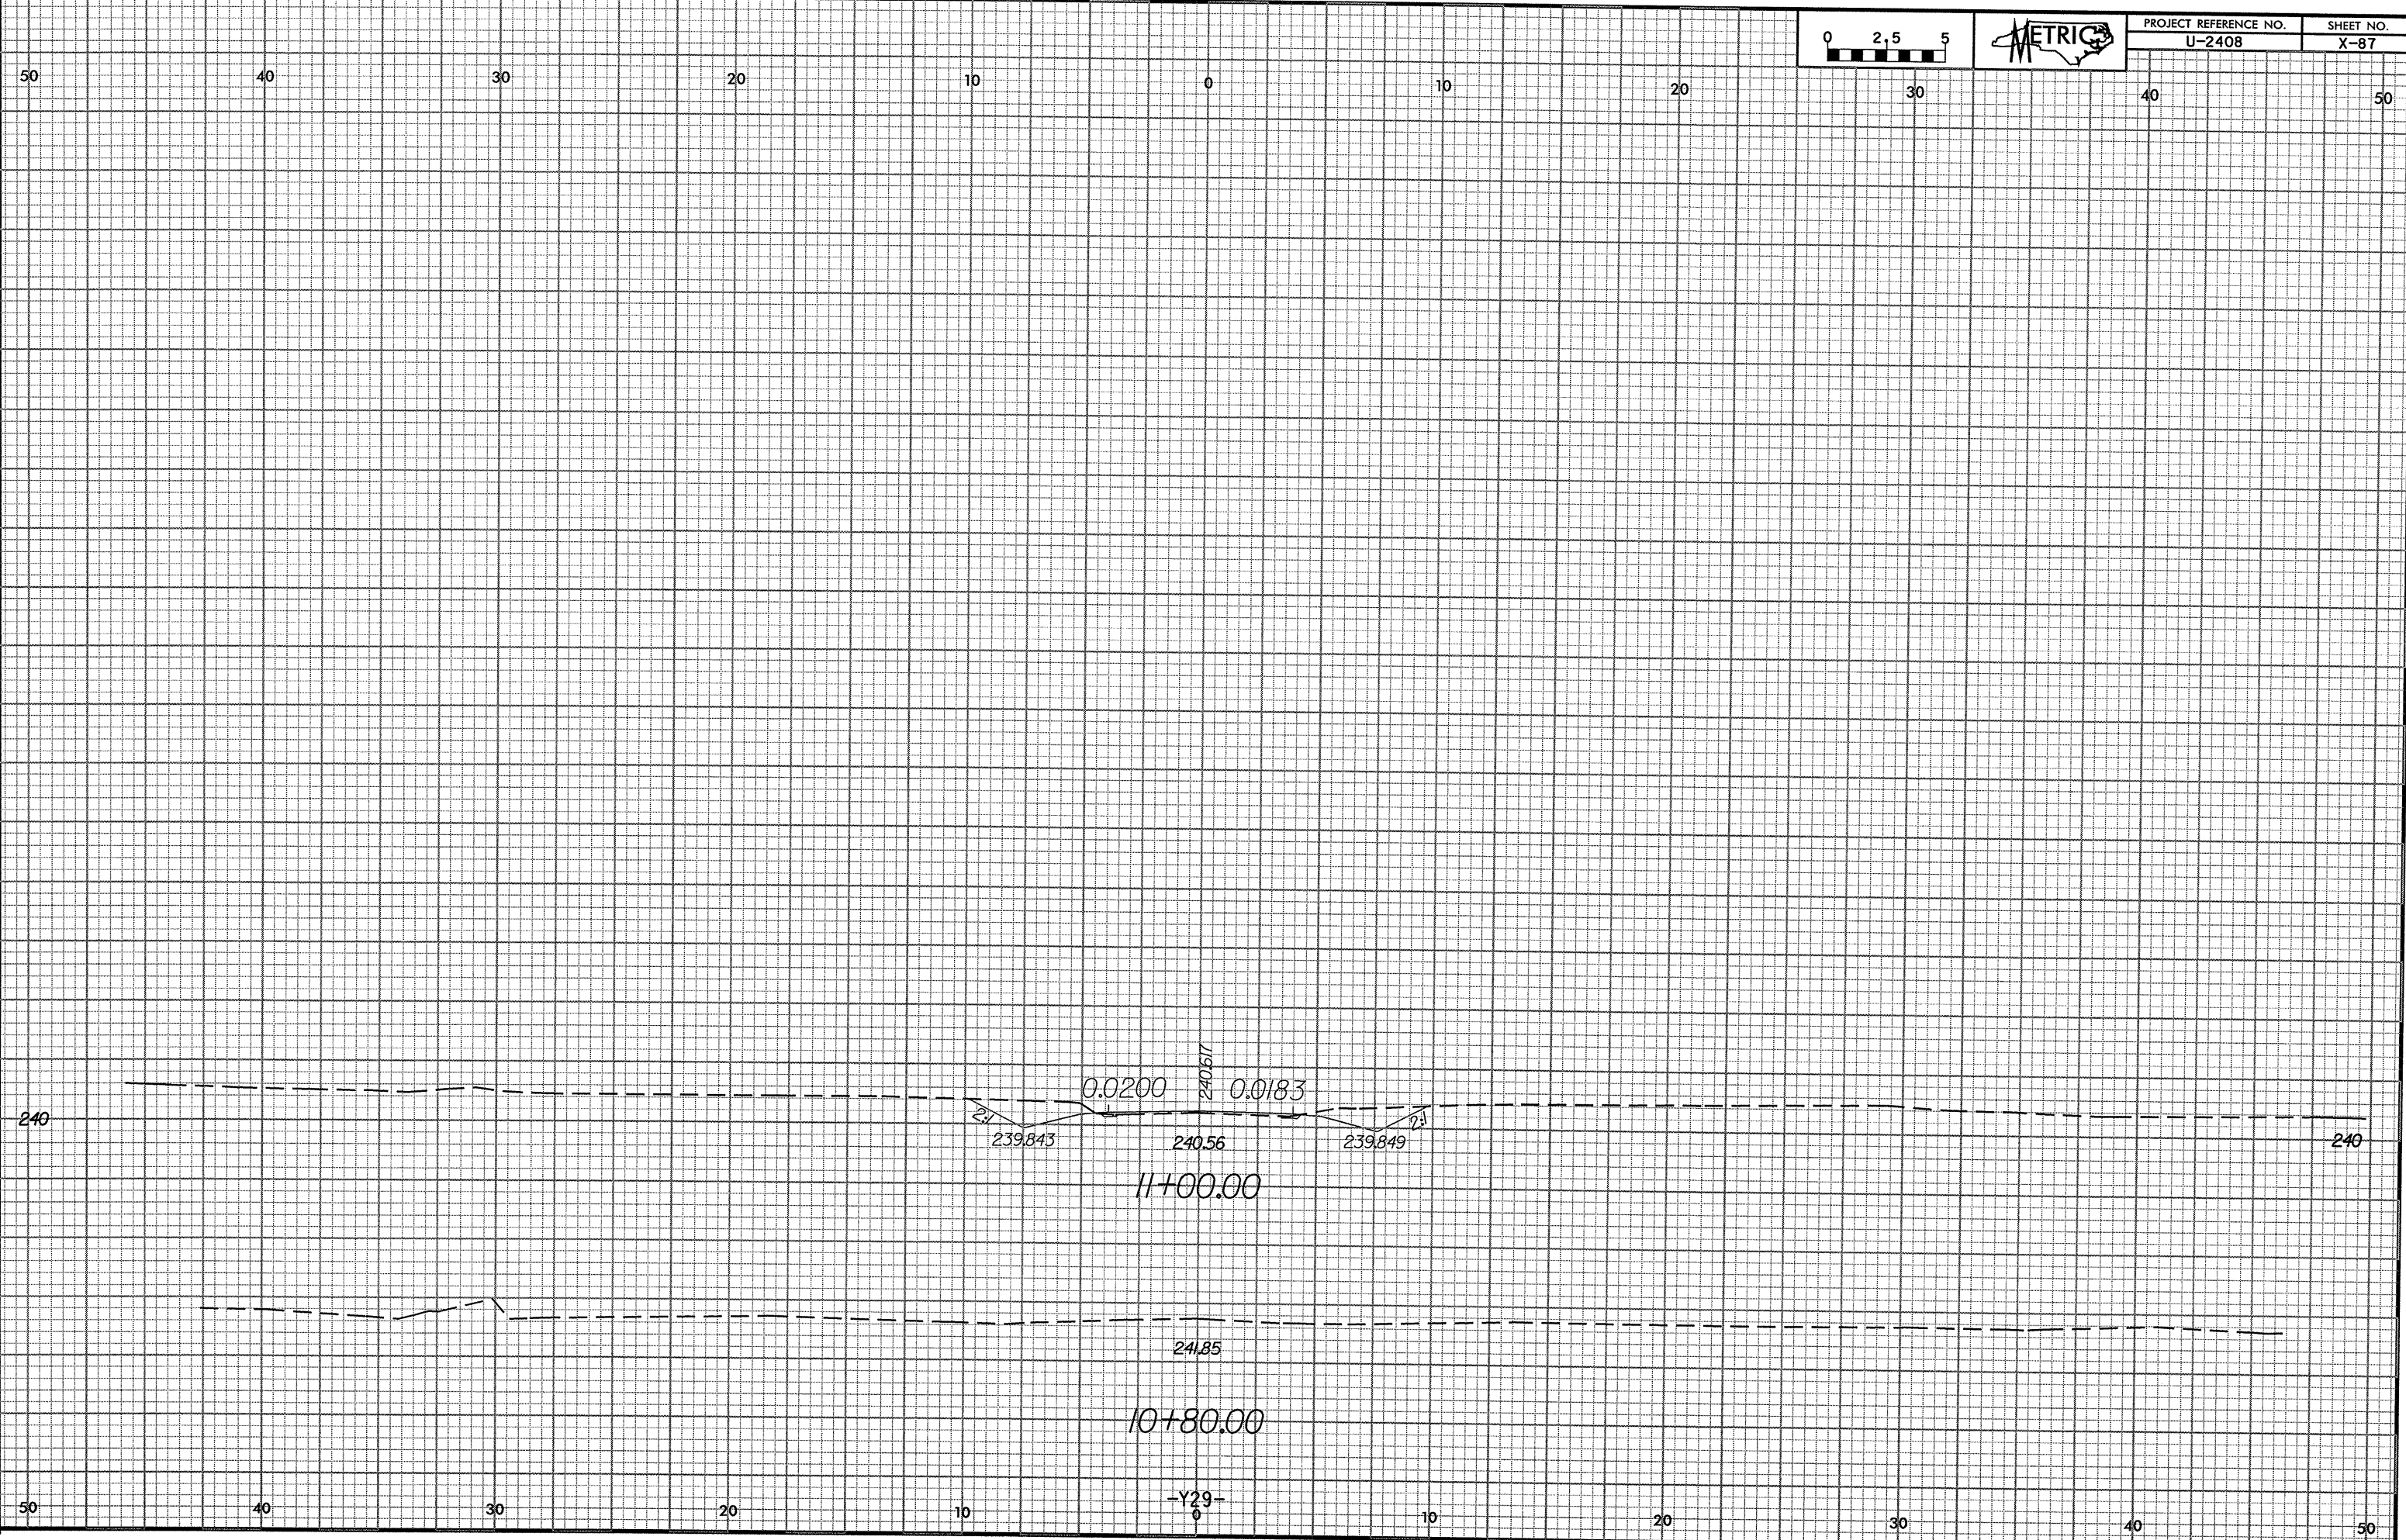

50 40 30 20 10 0 10 20 30 40 50

50 40 30 20 10 0 10 20 30 40 50

-Y29-
6