



30-APR-2004 12:43
D:\Roadway\Projects\Dot\ncdot\U2408\asc\p25.xpl

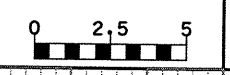

PROJECT REFERENCE NO.	SHEET NO.
U-2408	X-83

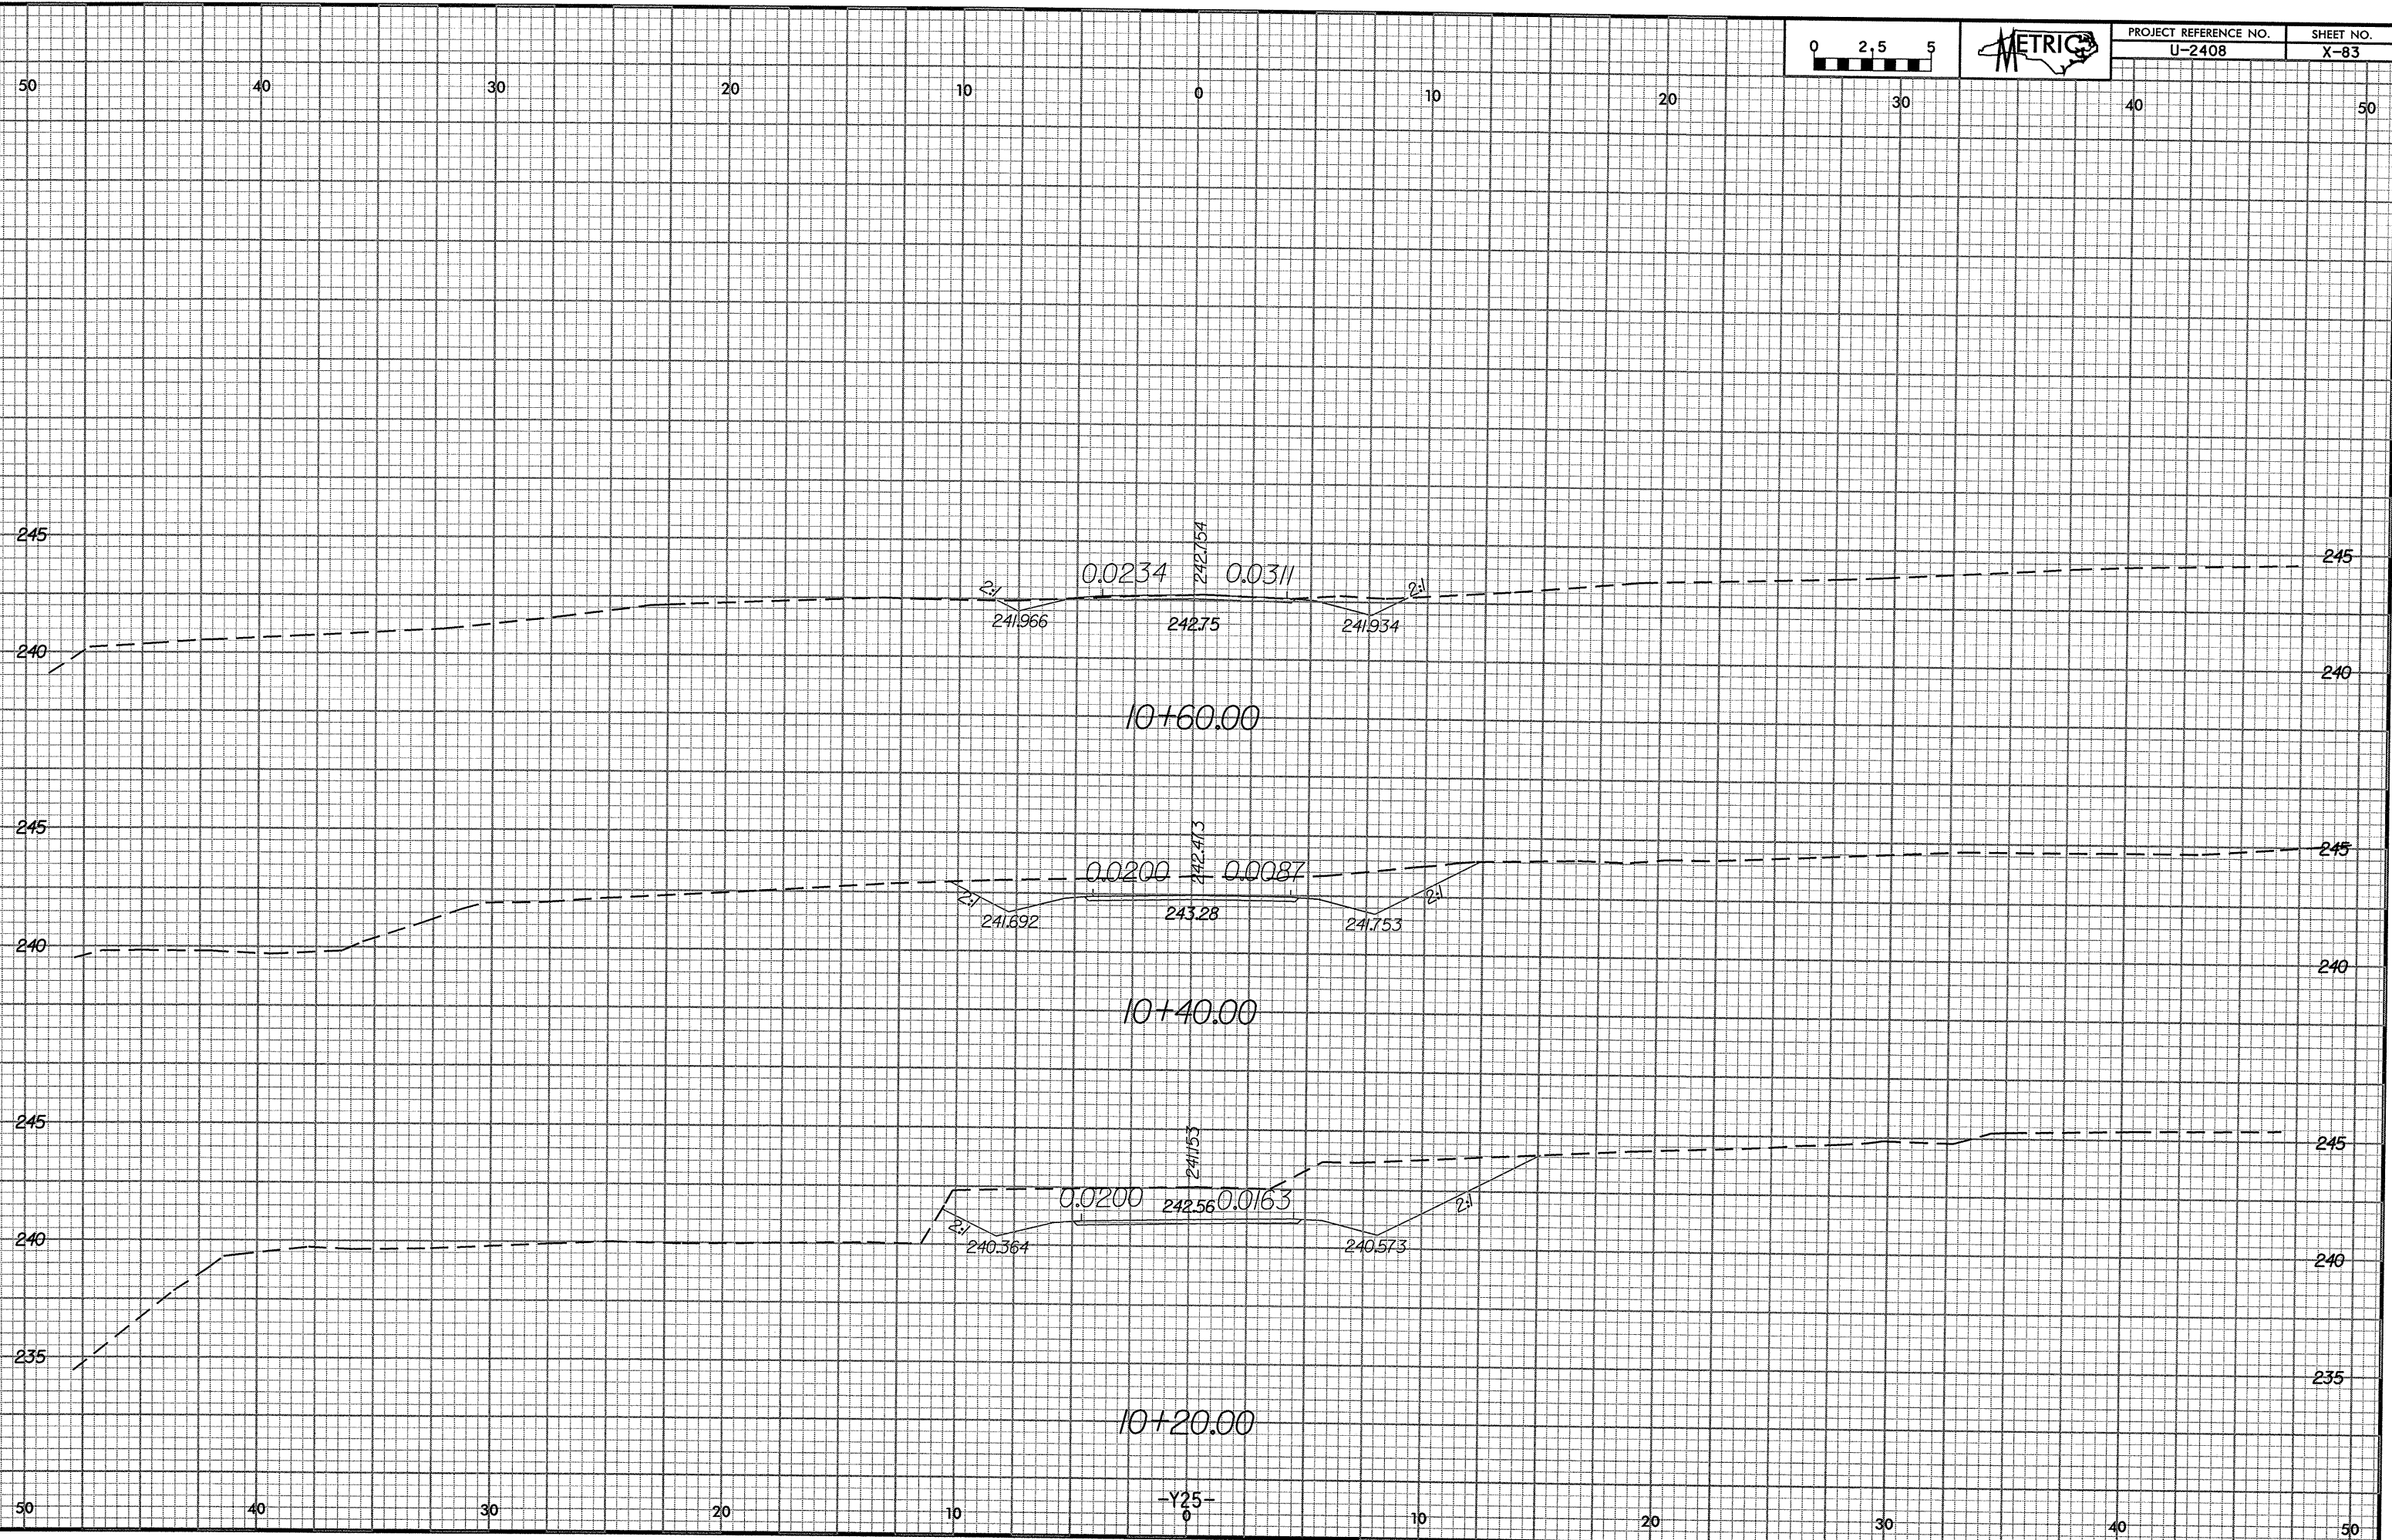

-Y25-