



12/22/09
D:\Roadway\Projects\DOT\ncdot\12408\vac\123.rpt

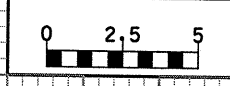

PROJECT REFERENCE NO.	SHEET NO.
U-2408	X-81

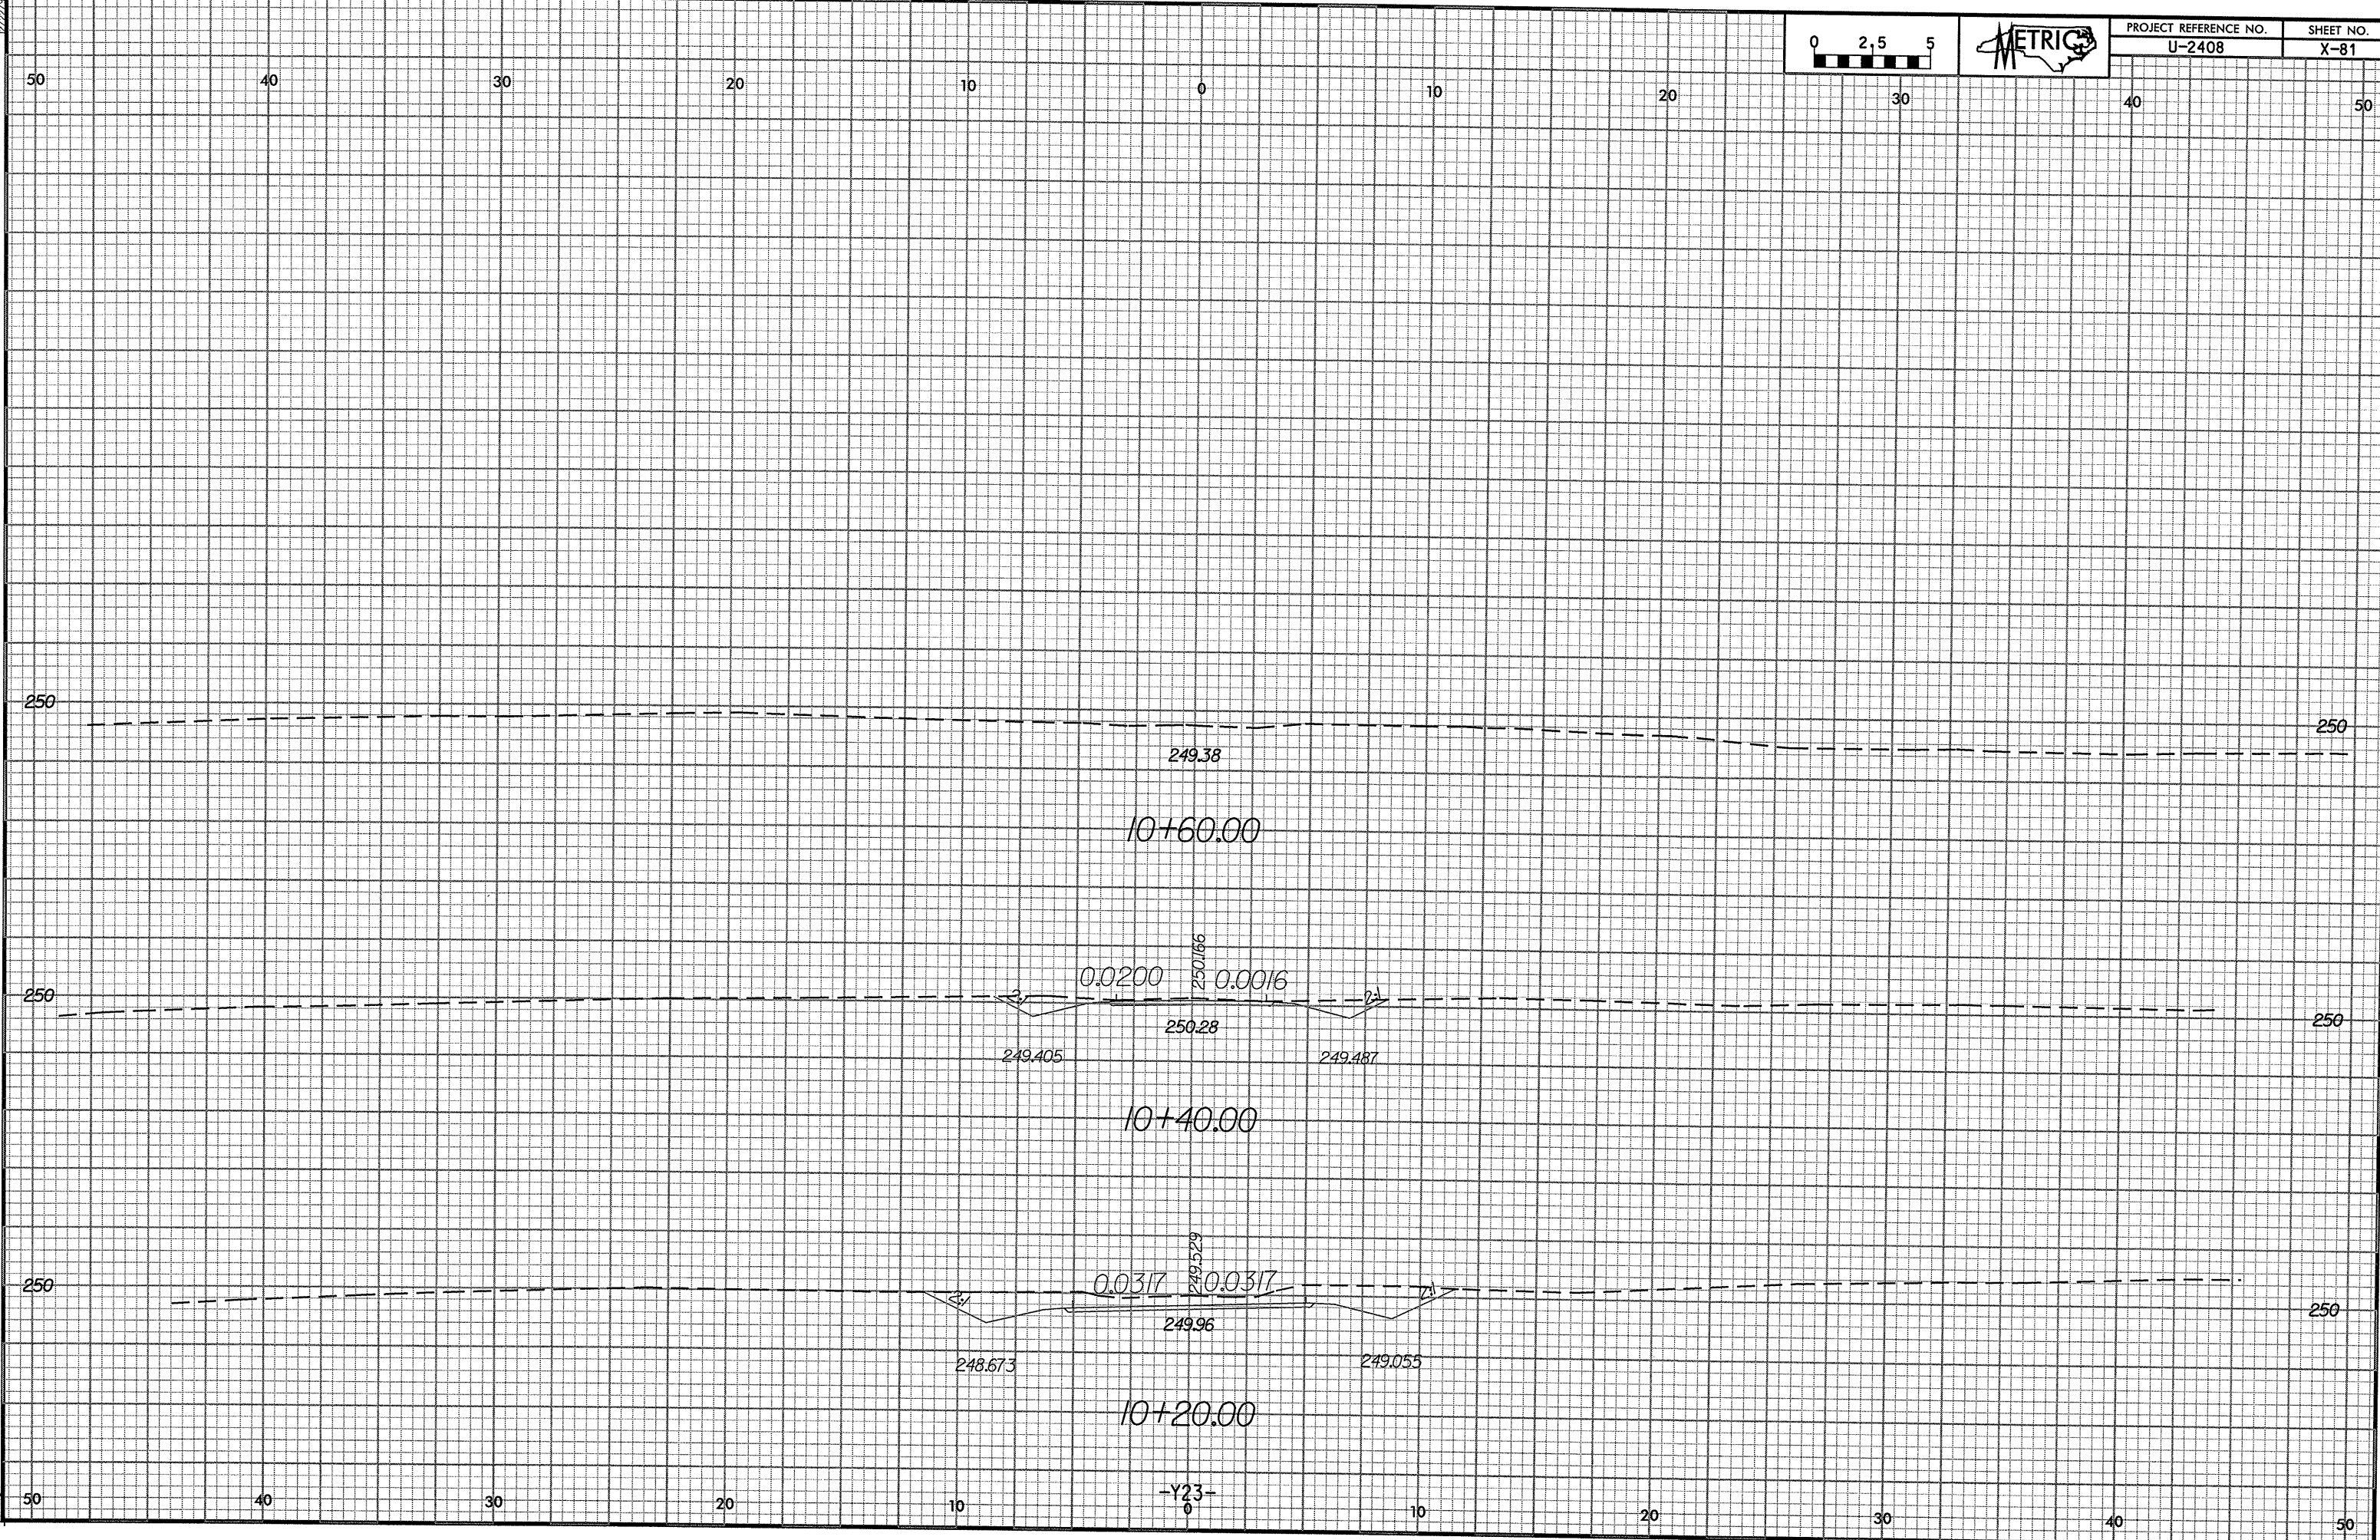

-Y23-
0