



17/22/08
38-APR-2004 12:43
U:\Roadway\Projects\U2408\asc\j18.rpl

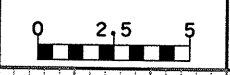

PROJECT REFERENCE NO.
U-2408

SHEET NO.
X-77

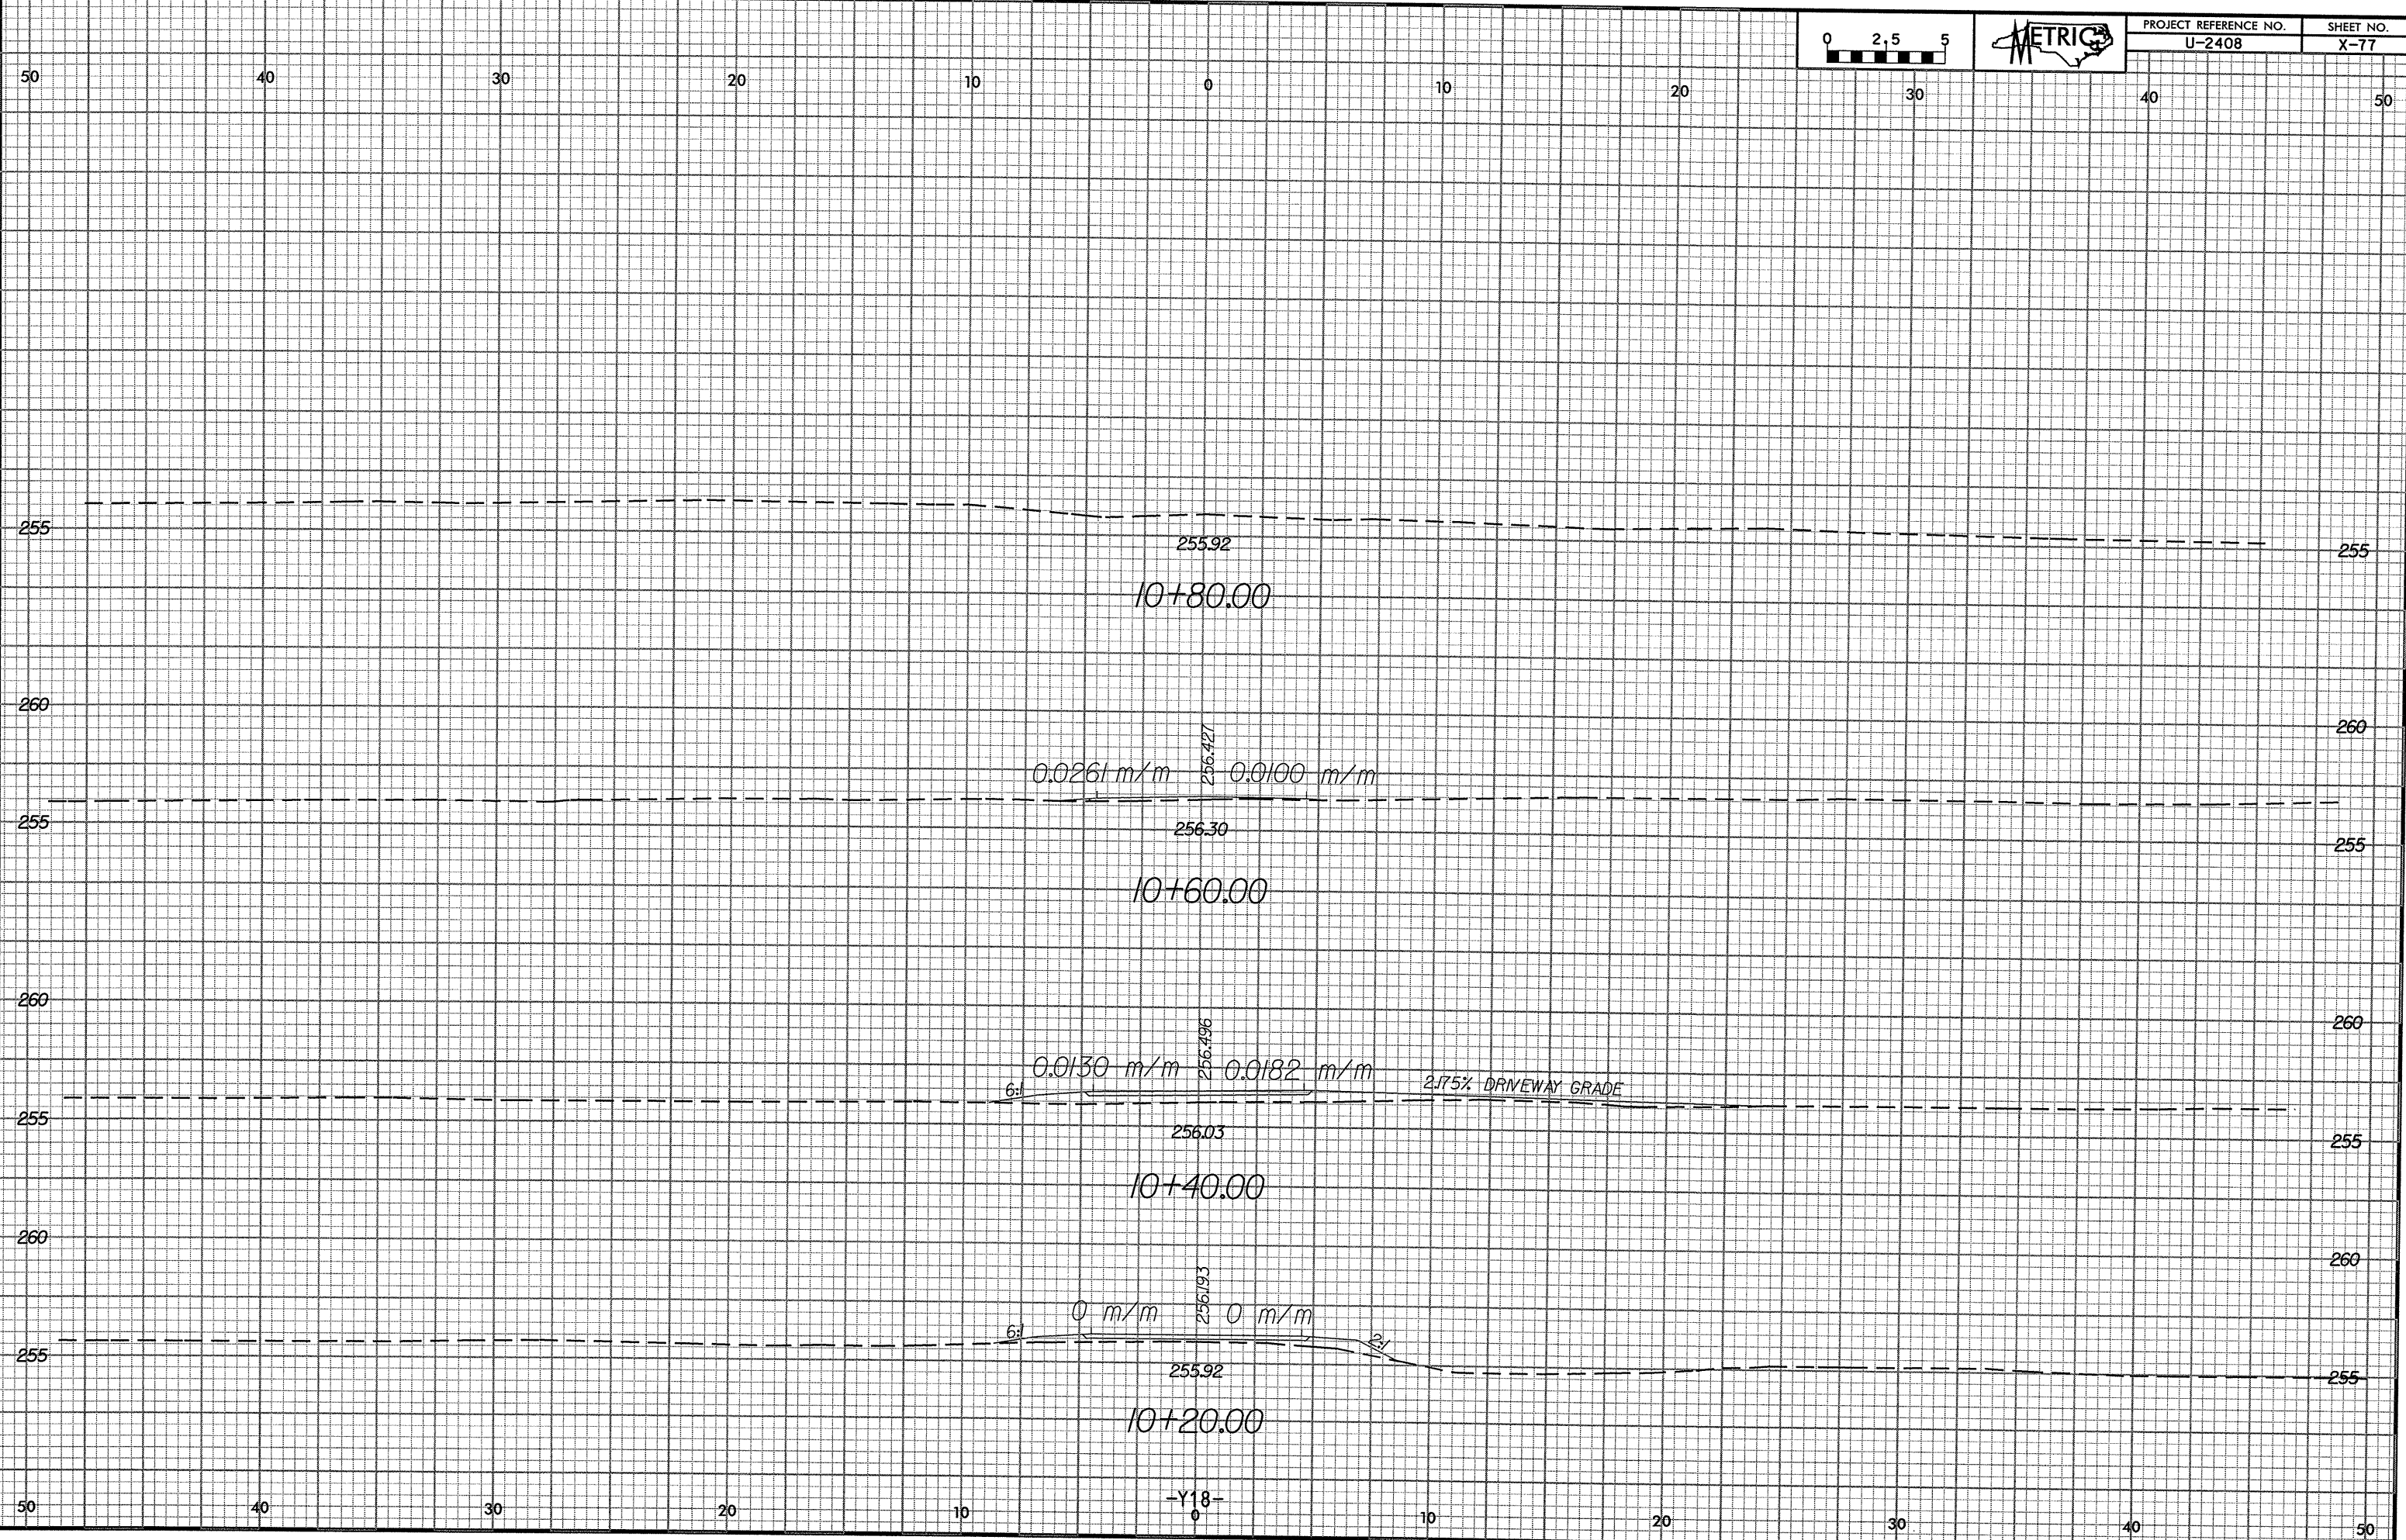

-Y18-