



30-APP-2004\_12-13  
in Roadway Projects\Dot\ncdot\U2408\sec\y17.xml

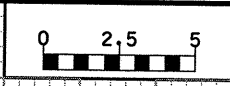

PROJECT REFERENCE NO.	SHEET NO.
U-2408	X-76

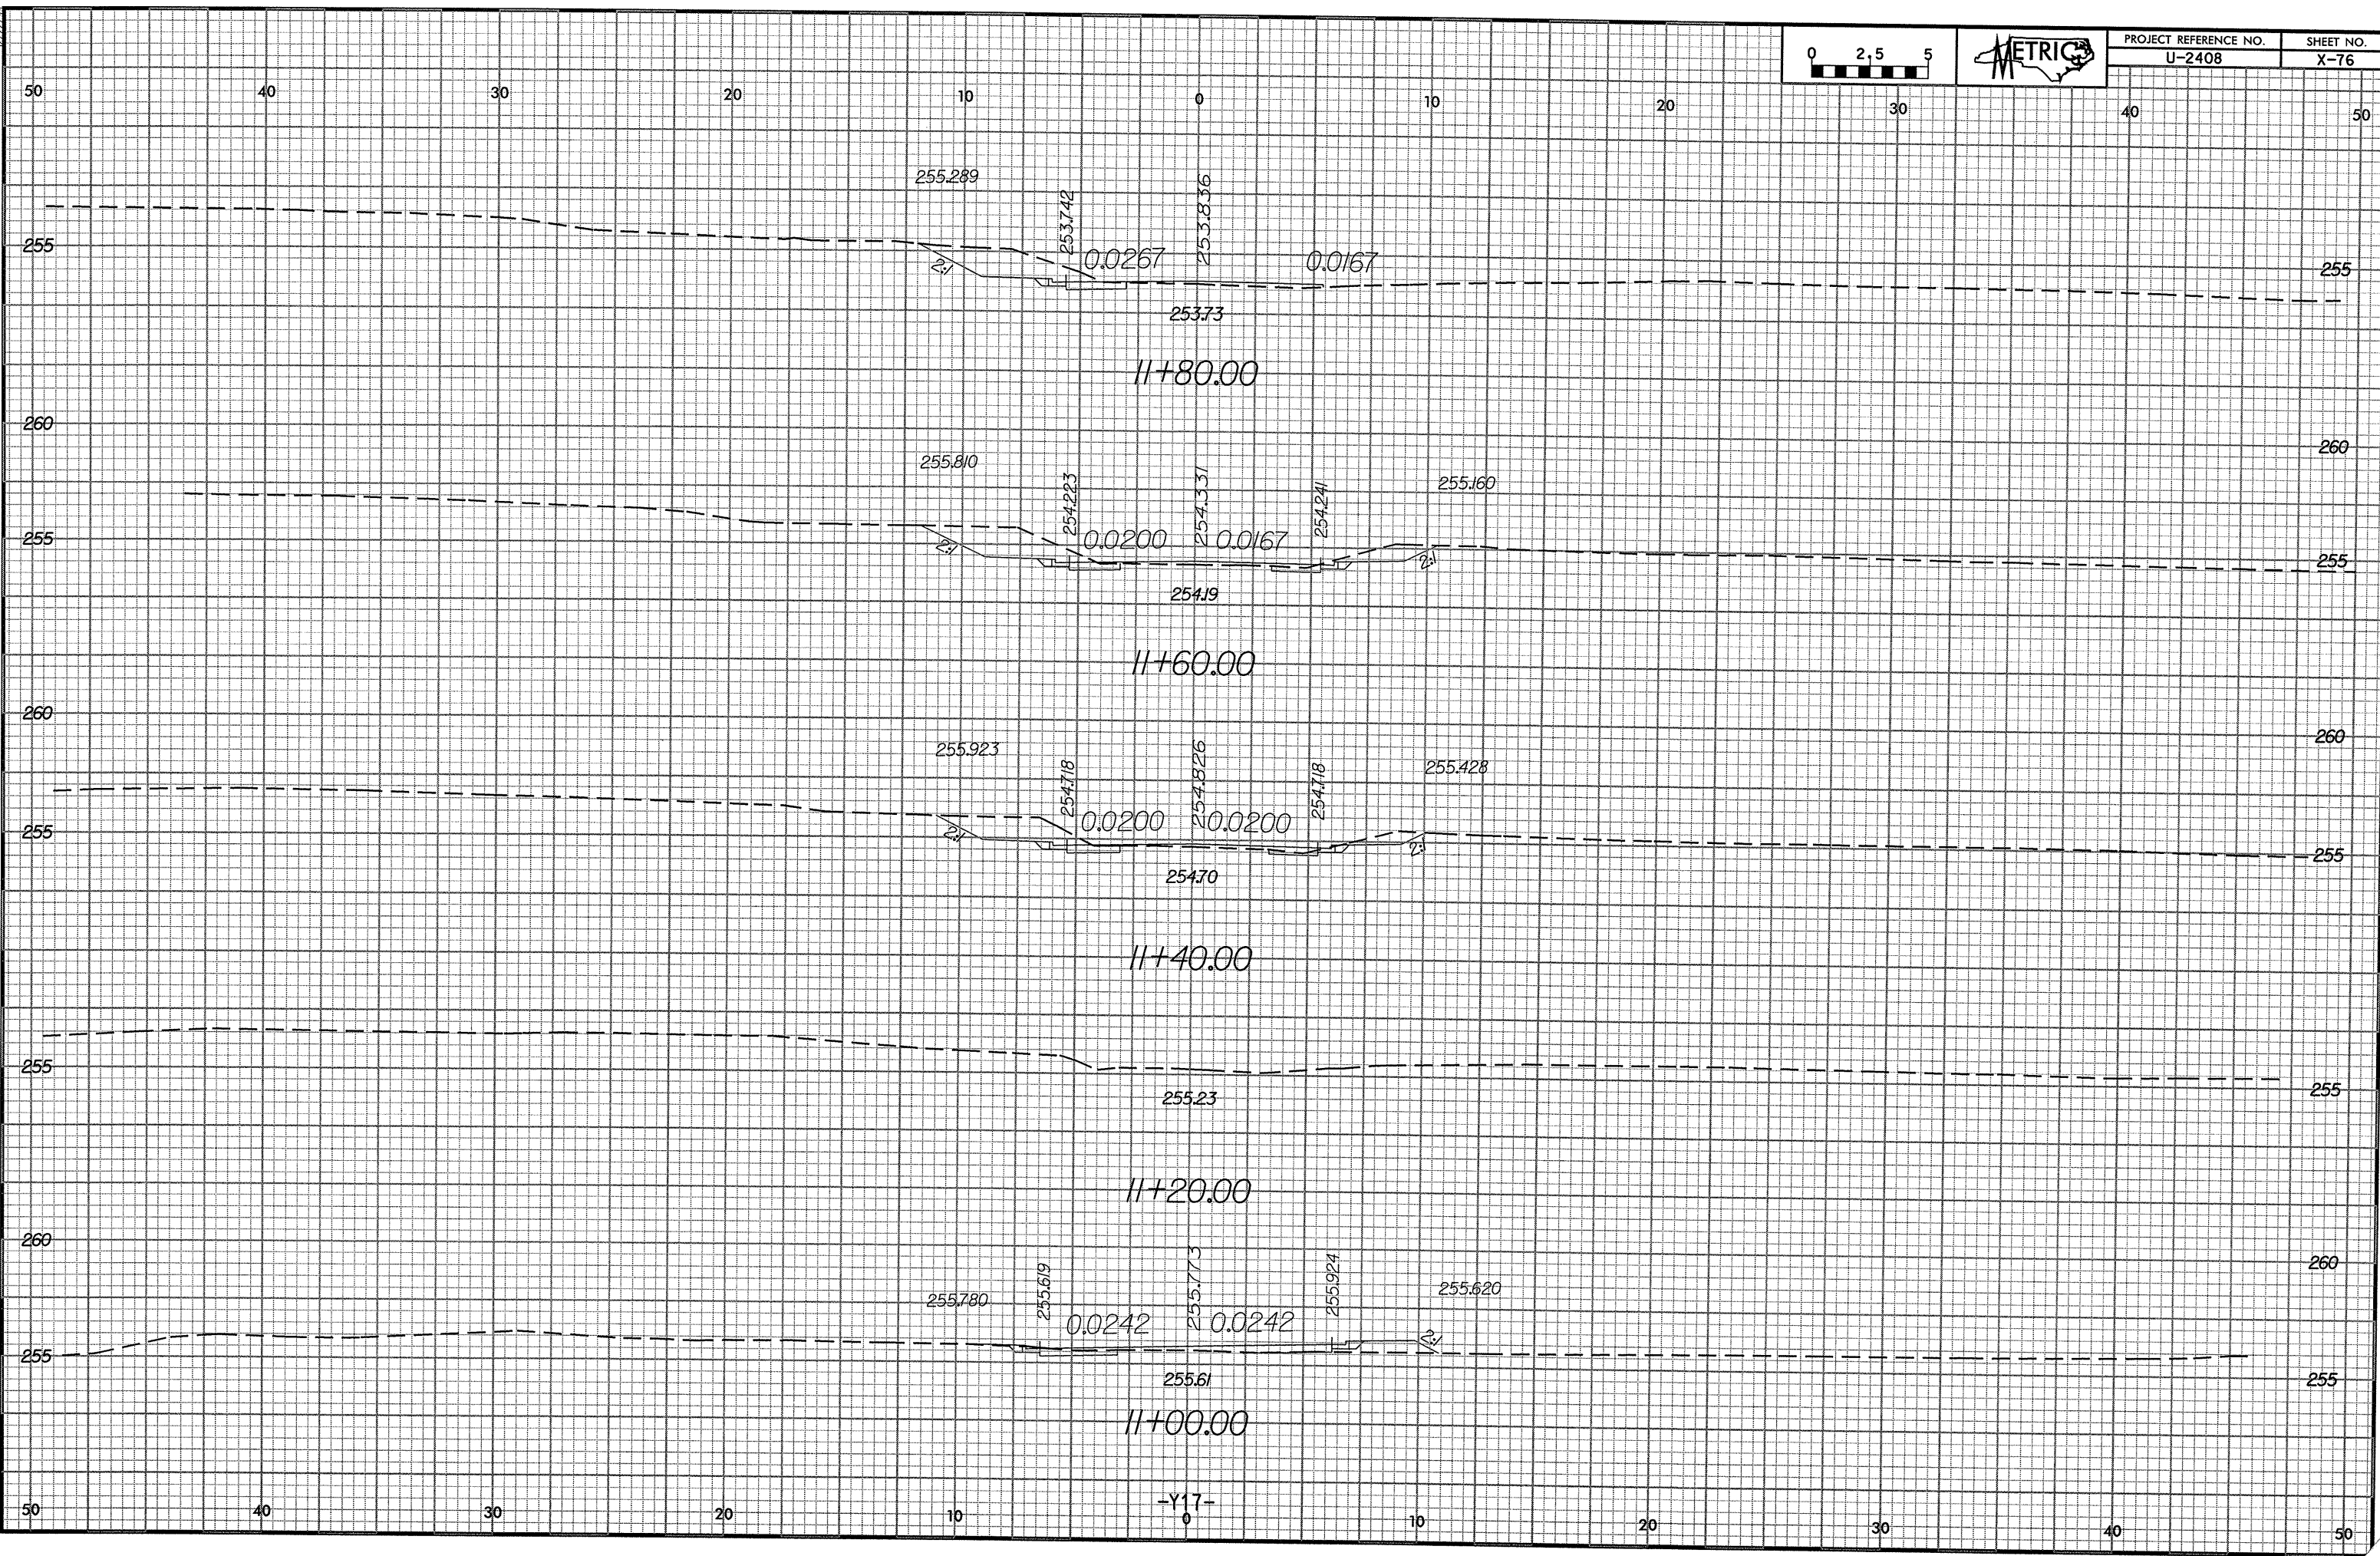

-Y17-  
0