



P172288

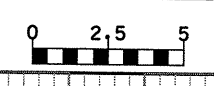

PROJECT REFERENCE NO.	SHEET NO.
U-2408	X-75

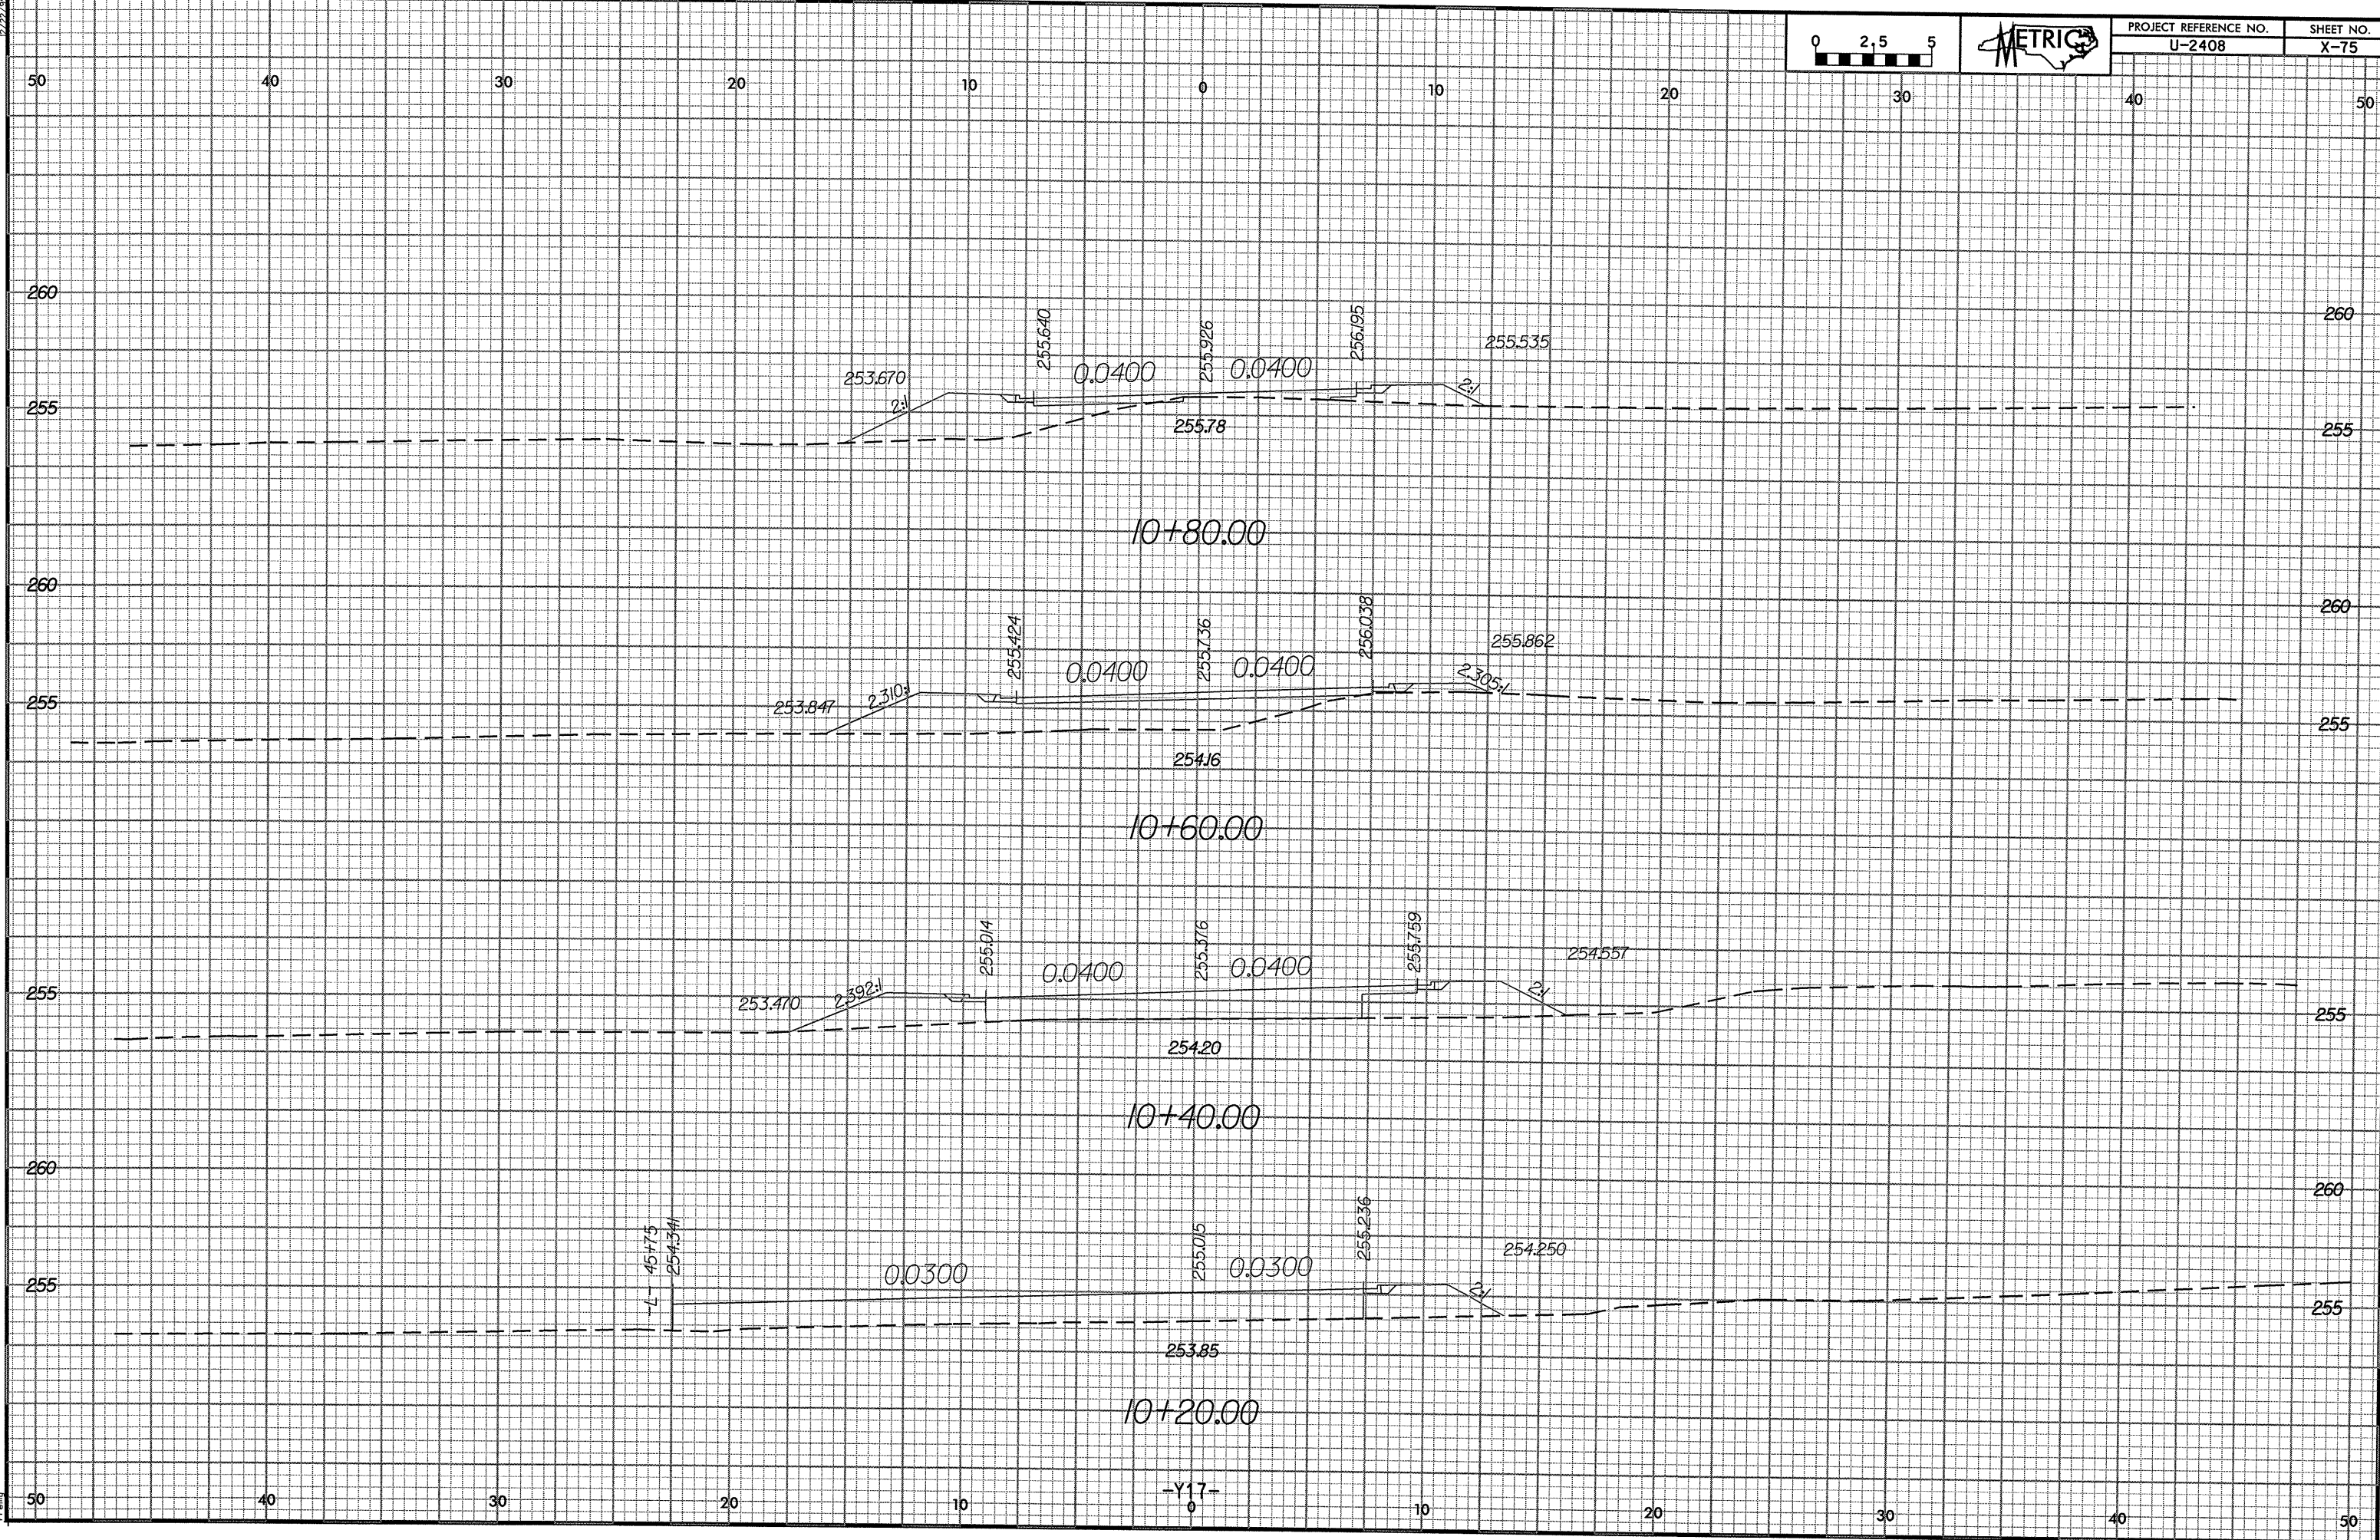

30_APR-2004_12:43
F:\proj\0408\0408.dwg
User: jay